



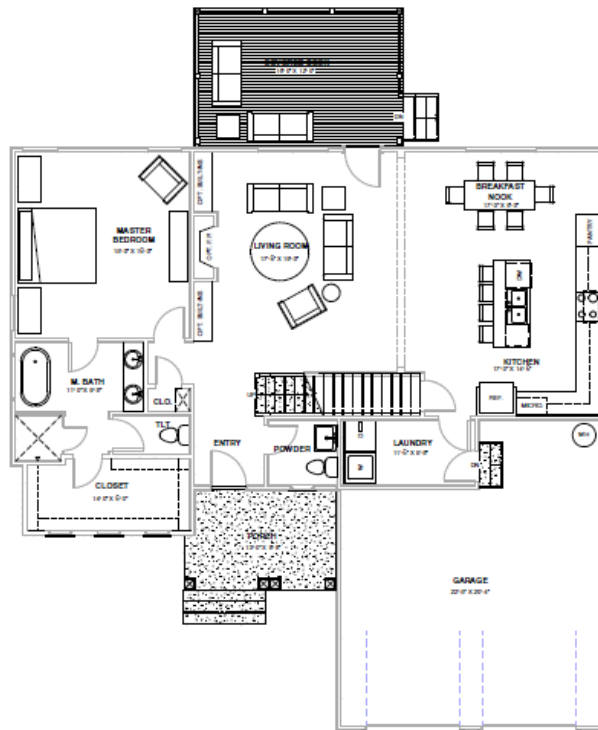

First Floor - Plan
1/4" = 1'-0"

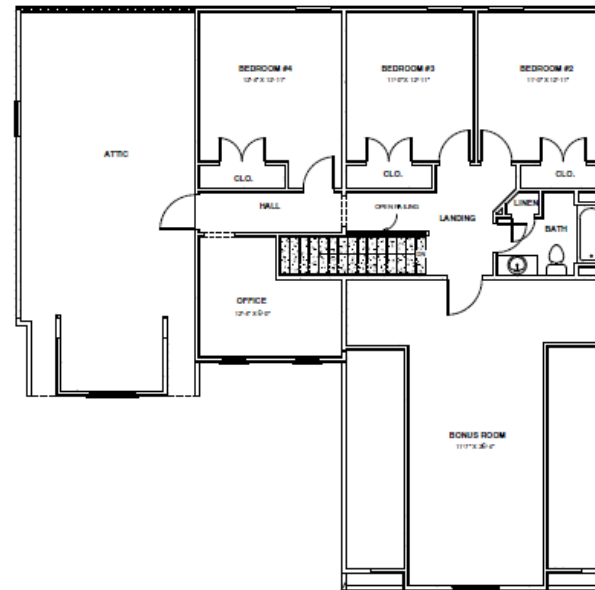

Second Floor - Plan
1/4" = 1'-0"



Wilder Roots LLC - Interior Design
Email: brianshalldesign@gmail.com
Website: www.wilderrootsdesign.com
Cell: 256-604-9317

Nu-Era Construction
THE FARM

No.	Description	Date

Giles Plan -
Elevation #3

Pres Floor Plans

Project Number 02-2035
Date 05.07.2020
Drawn By BH
Checked By Checker

A6

Scale 1/4" = 1'-0"