



TANNER PLAN - LOT 91



① 3D View 2



Wilder Roots LLC - Interior Design
Email: brianahalldesign@gmail.com
Website: www.wilderrootsdesign.com
Cell: 256-604-9317

Nu- Era Construction

No.	Description	Date


TANNER PLAN-
LOT 91

Info

Project Number	02-2038
Date	02.13.2020
Drawn By	BH
Checked By	Checker

A0

Scale

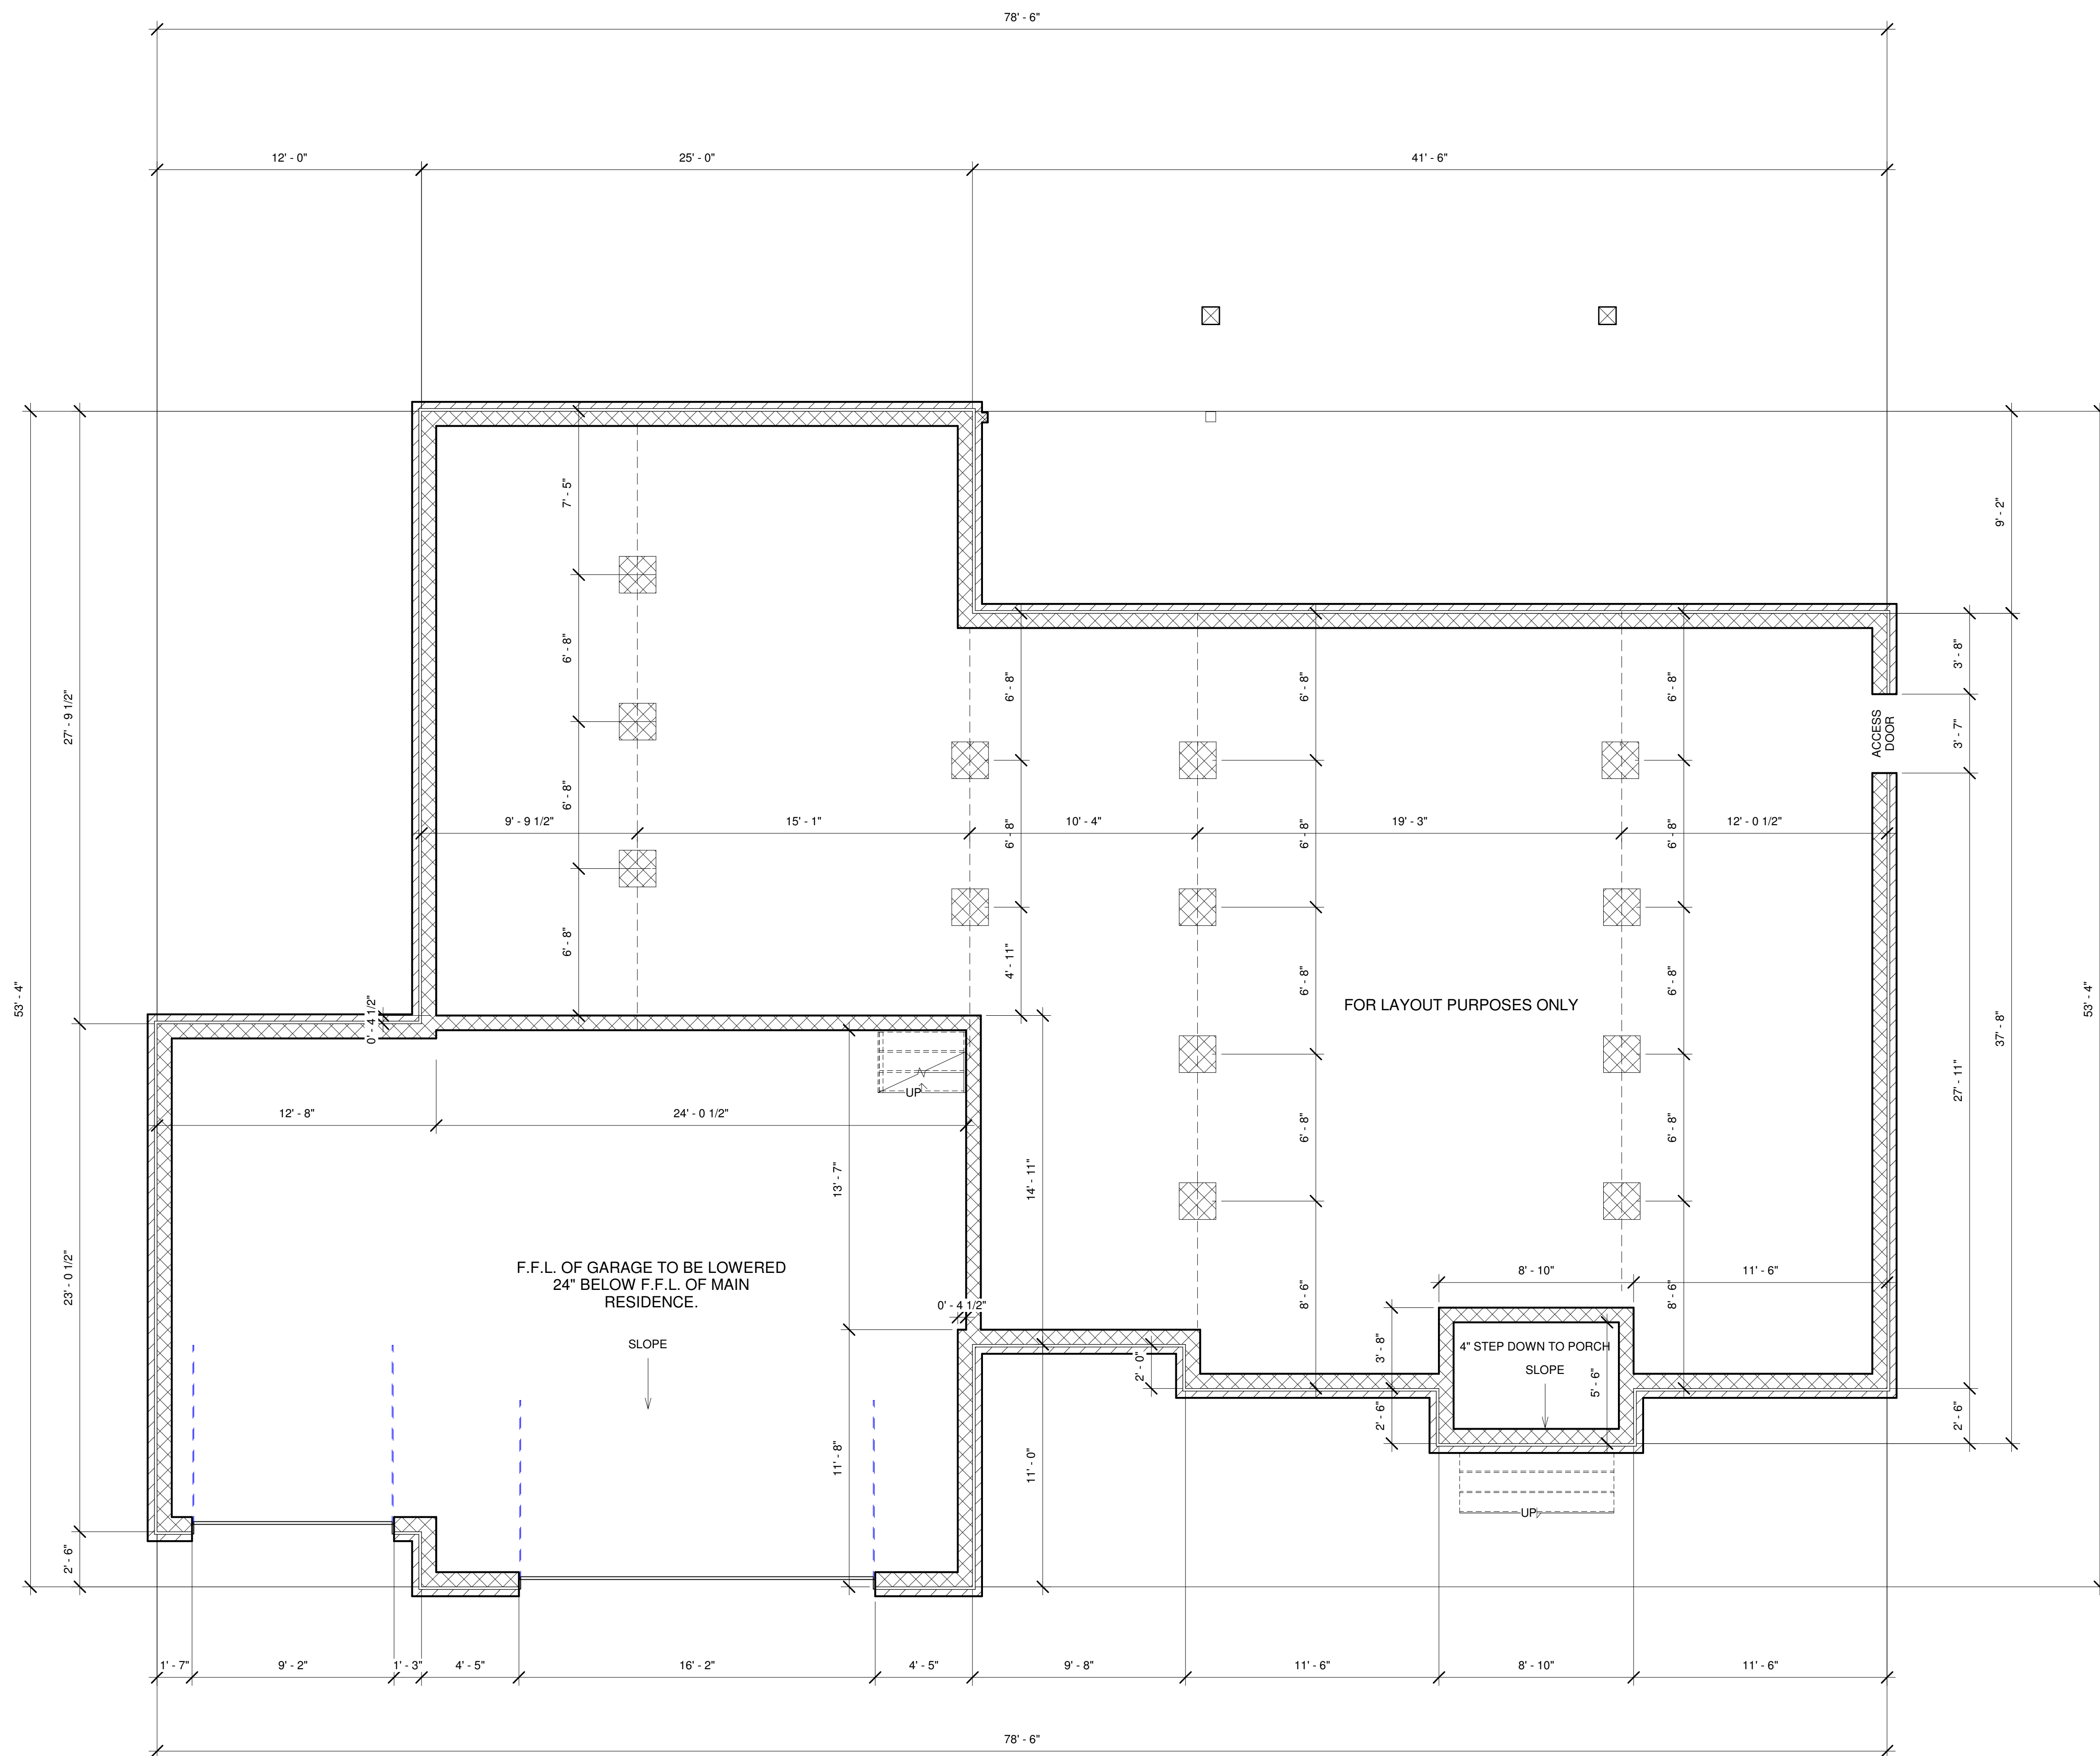

① Foundation
1/4" = 1'-0"



Wilder Roots LLC - Interior Design
Email: brianahalldesign@gmail.com
Website: www.wilderrootsdesign.com
Cell: 256-604-9317

Nu-Era Construction

No.	Description	Date


TANNER PLAN- LOT 91

Foundation

Project Number	02-2038
Date	02.13.2020
Drawn By	Author
Checked By	Checker

A1

Scale	1/4" = 1'-0"
-------	--------------

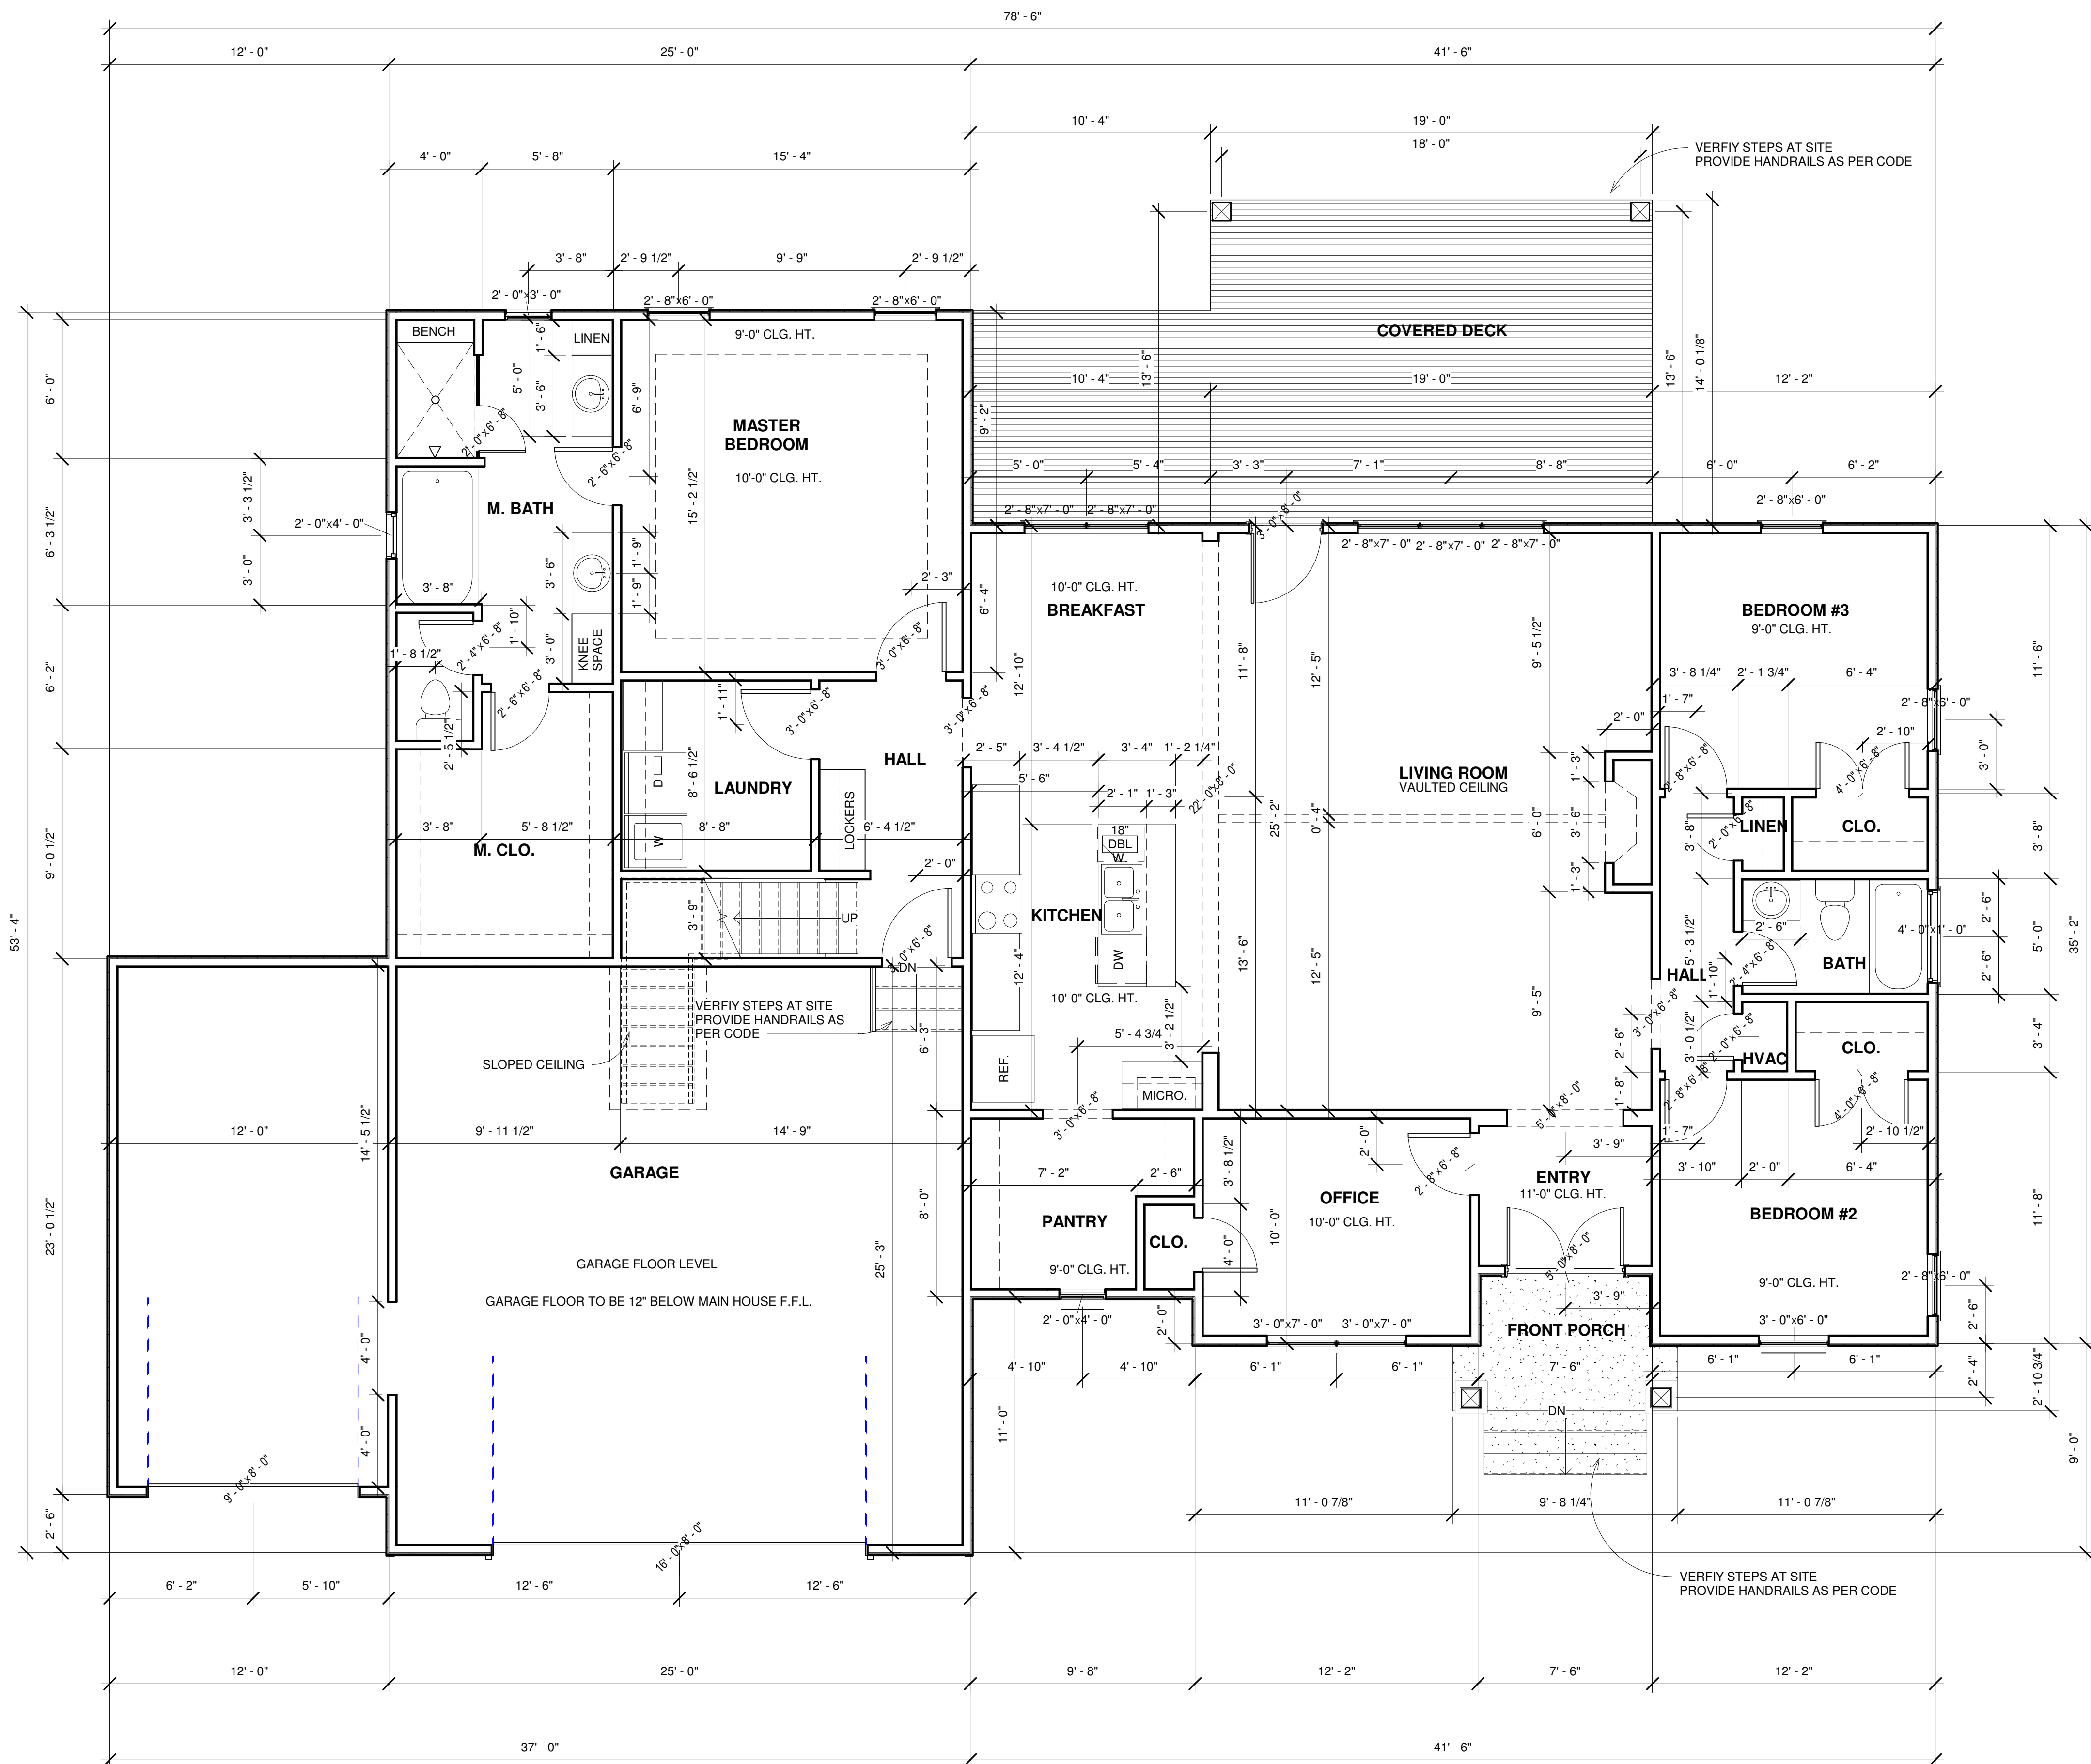

1 First Floor
1/4" = 1'-0"

2107 SQ.FT.



Wilder Roots LLC - Interior Design
Email: brianahalldesign@gmail.com
Website: www.wilderrootsdesign.com
Cell: 256-604-9317

Nu-Era Construction

No.	Description	Date

TANNER PLAN-
LOT 91

First Floor Plan

Project Number	02-2038
Date	02.13.2020
Drawn By	BH
Checked By	Checker

A2

Scale	1/4" = 1'-0"
-------	--------------



Wilder Roots LLC - Interior Design
Email: brianahalldesign@gmail.com
Website: www.wilderrootsdesign.com
Cell: 256-604-9317

Nu- Era Construction

[illegible]


TANNER PLAN-
LOT 91

Second Floor/ Roof
Plan

Project Number	02-2038
Date	02.13.2020
Drawn By	BH
Checked By	Checker


A3

Scale	1/4" = 1'-0"
-------	--------------

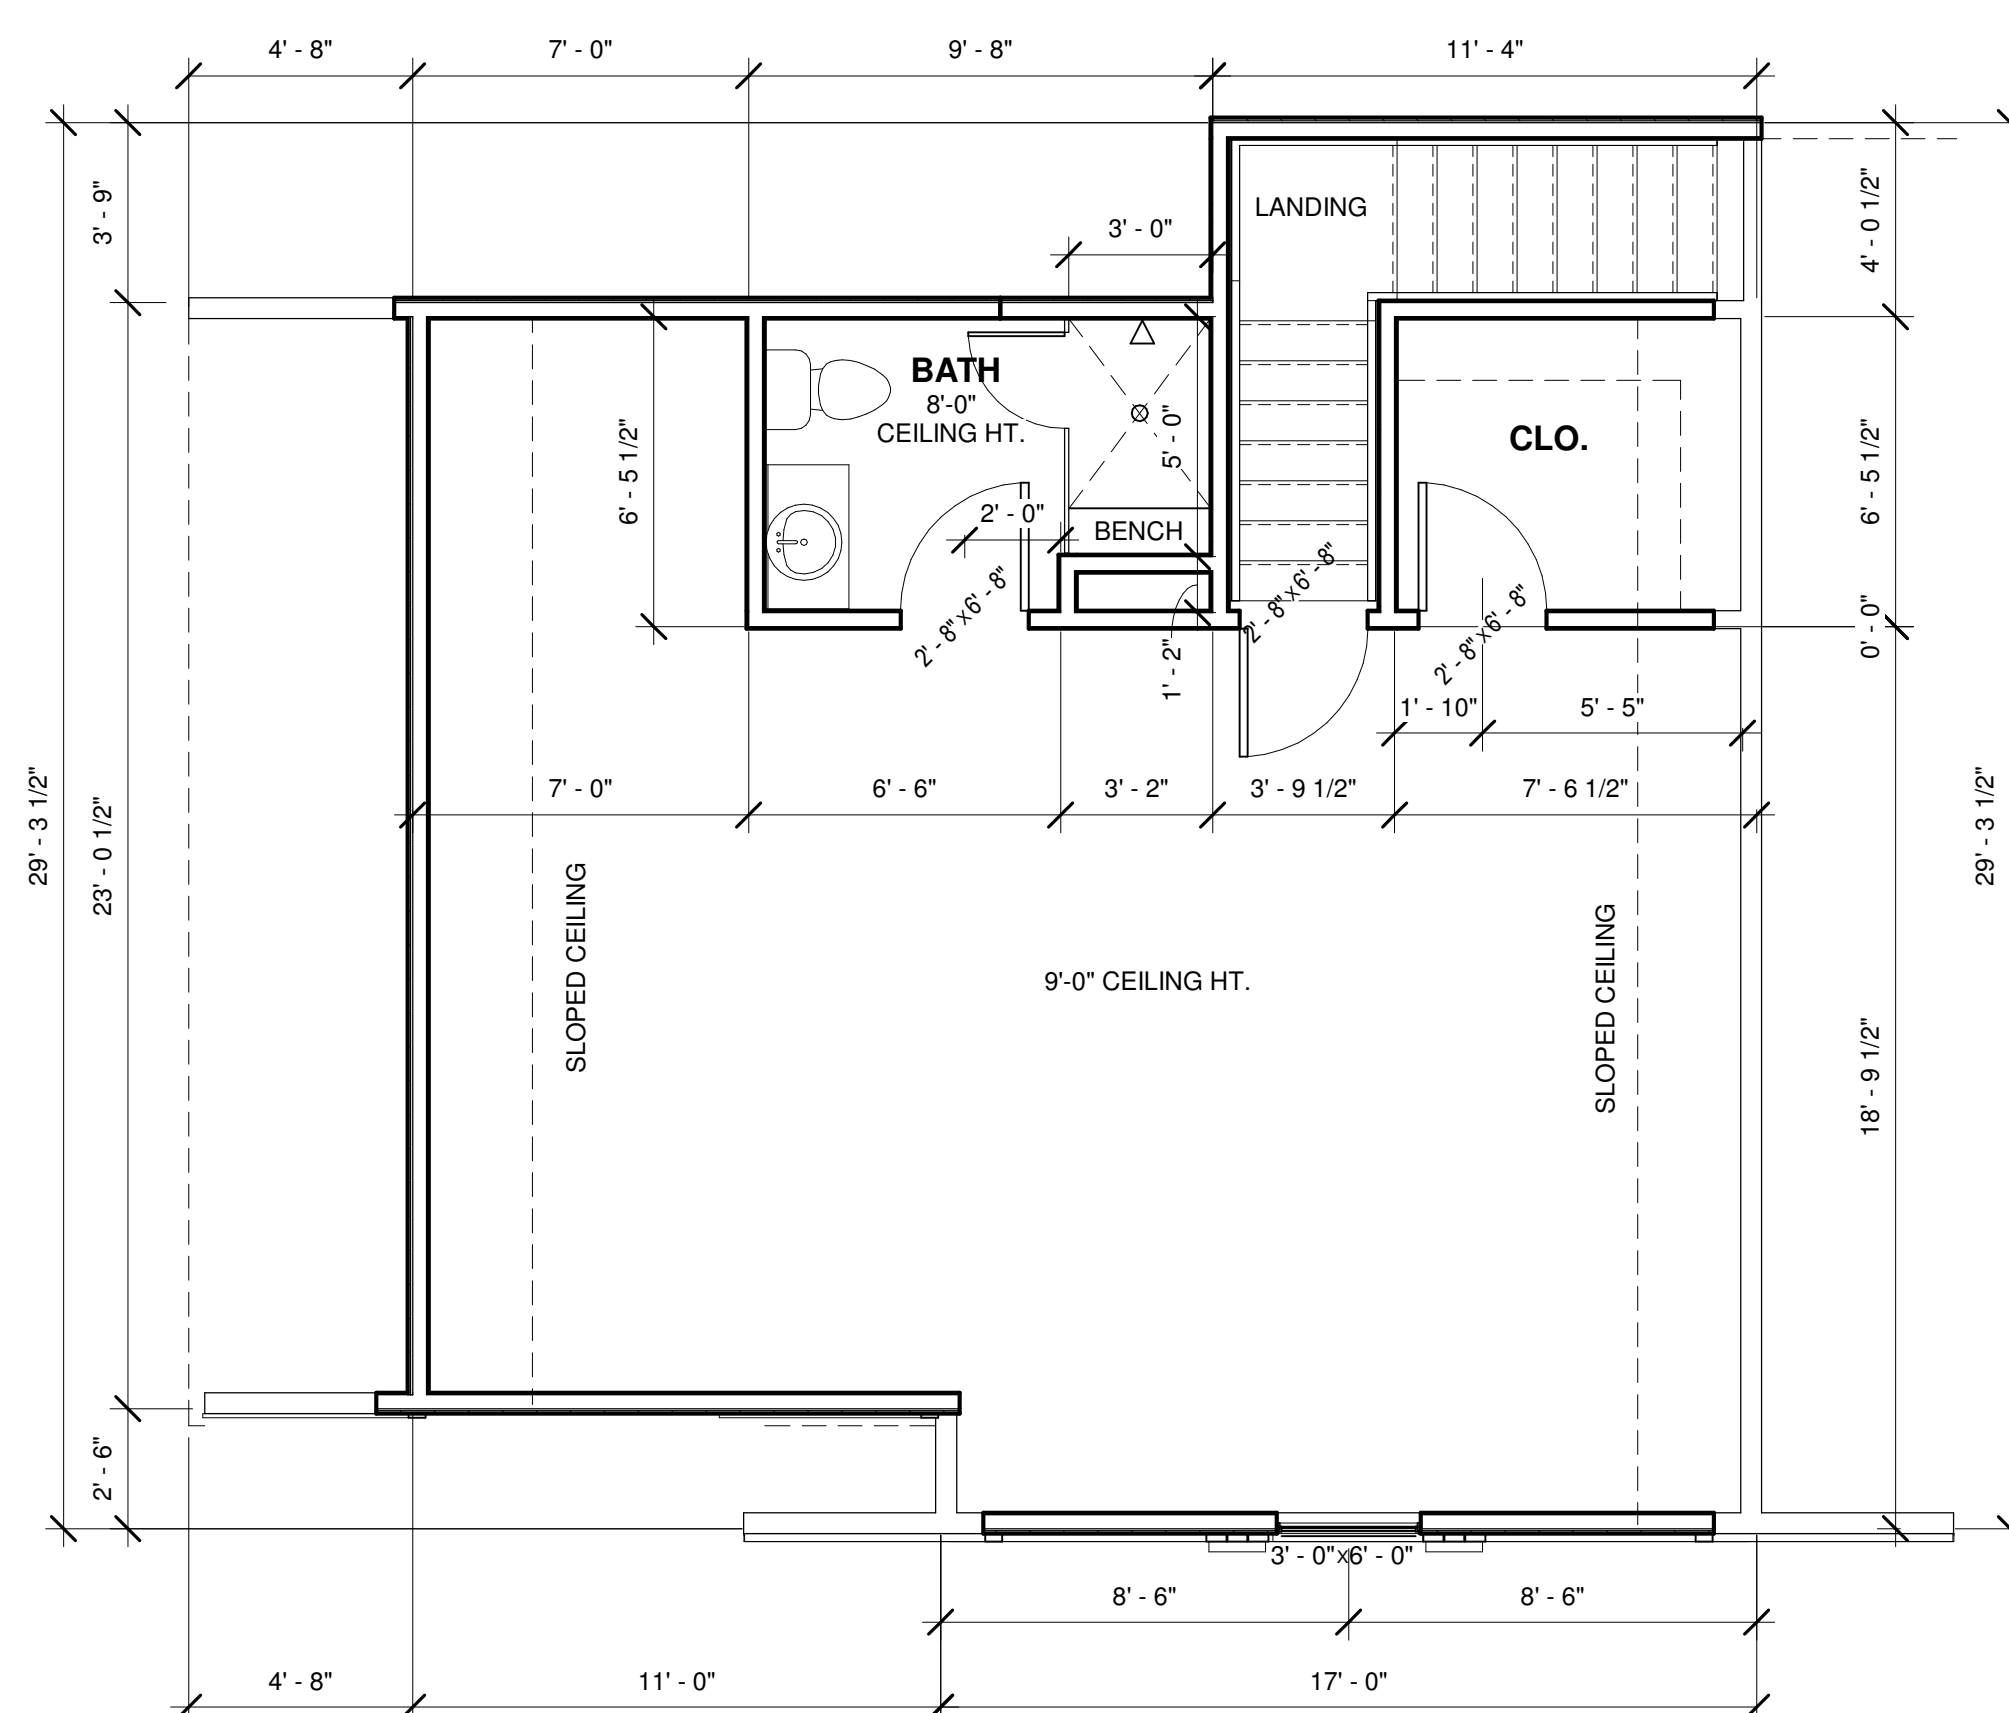

① Second Floor
1/4" = 1'-0"

634 SQ.FT.

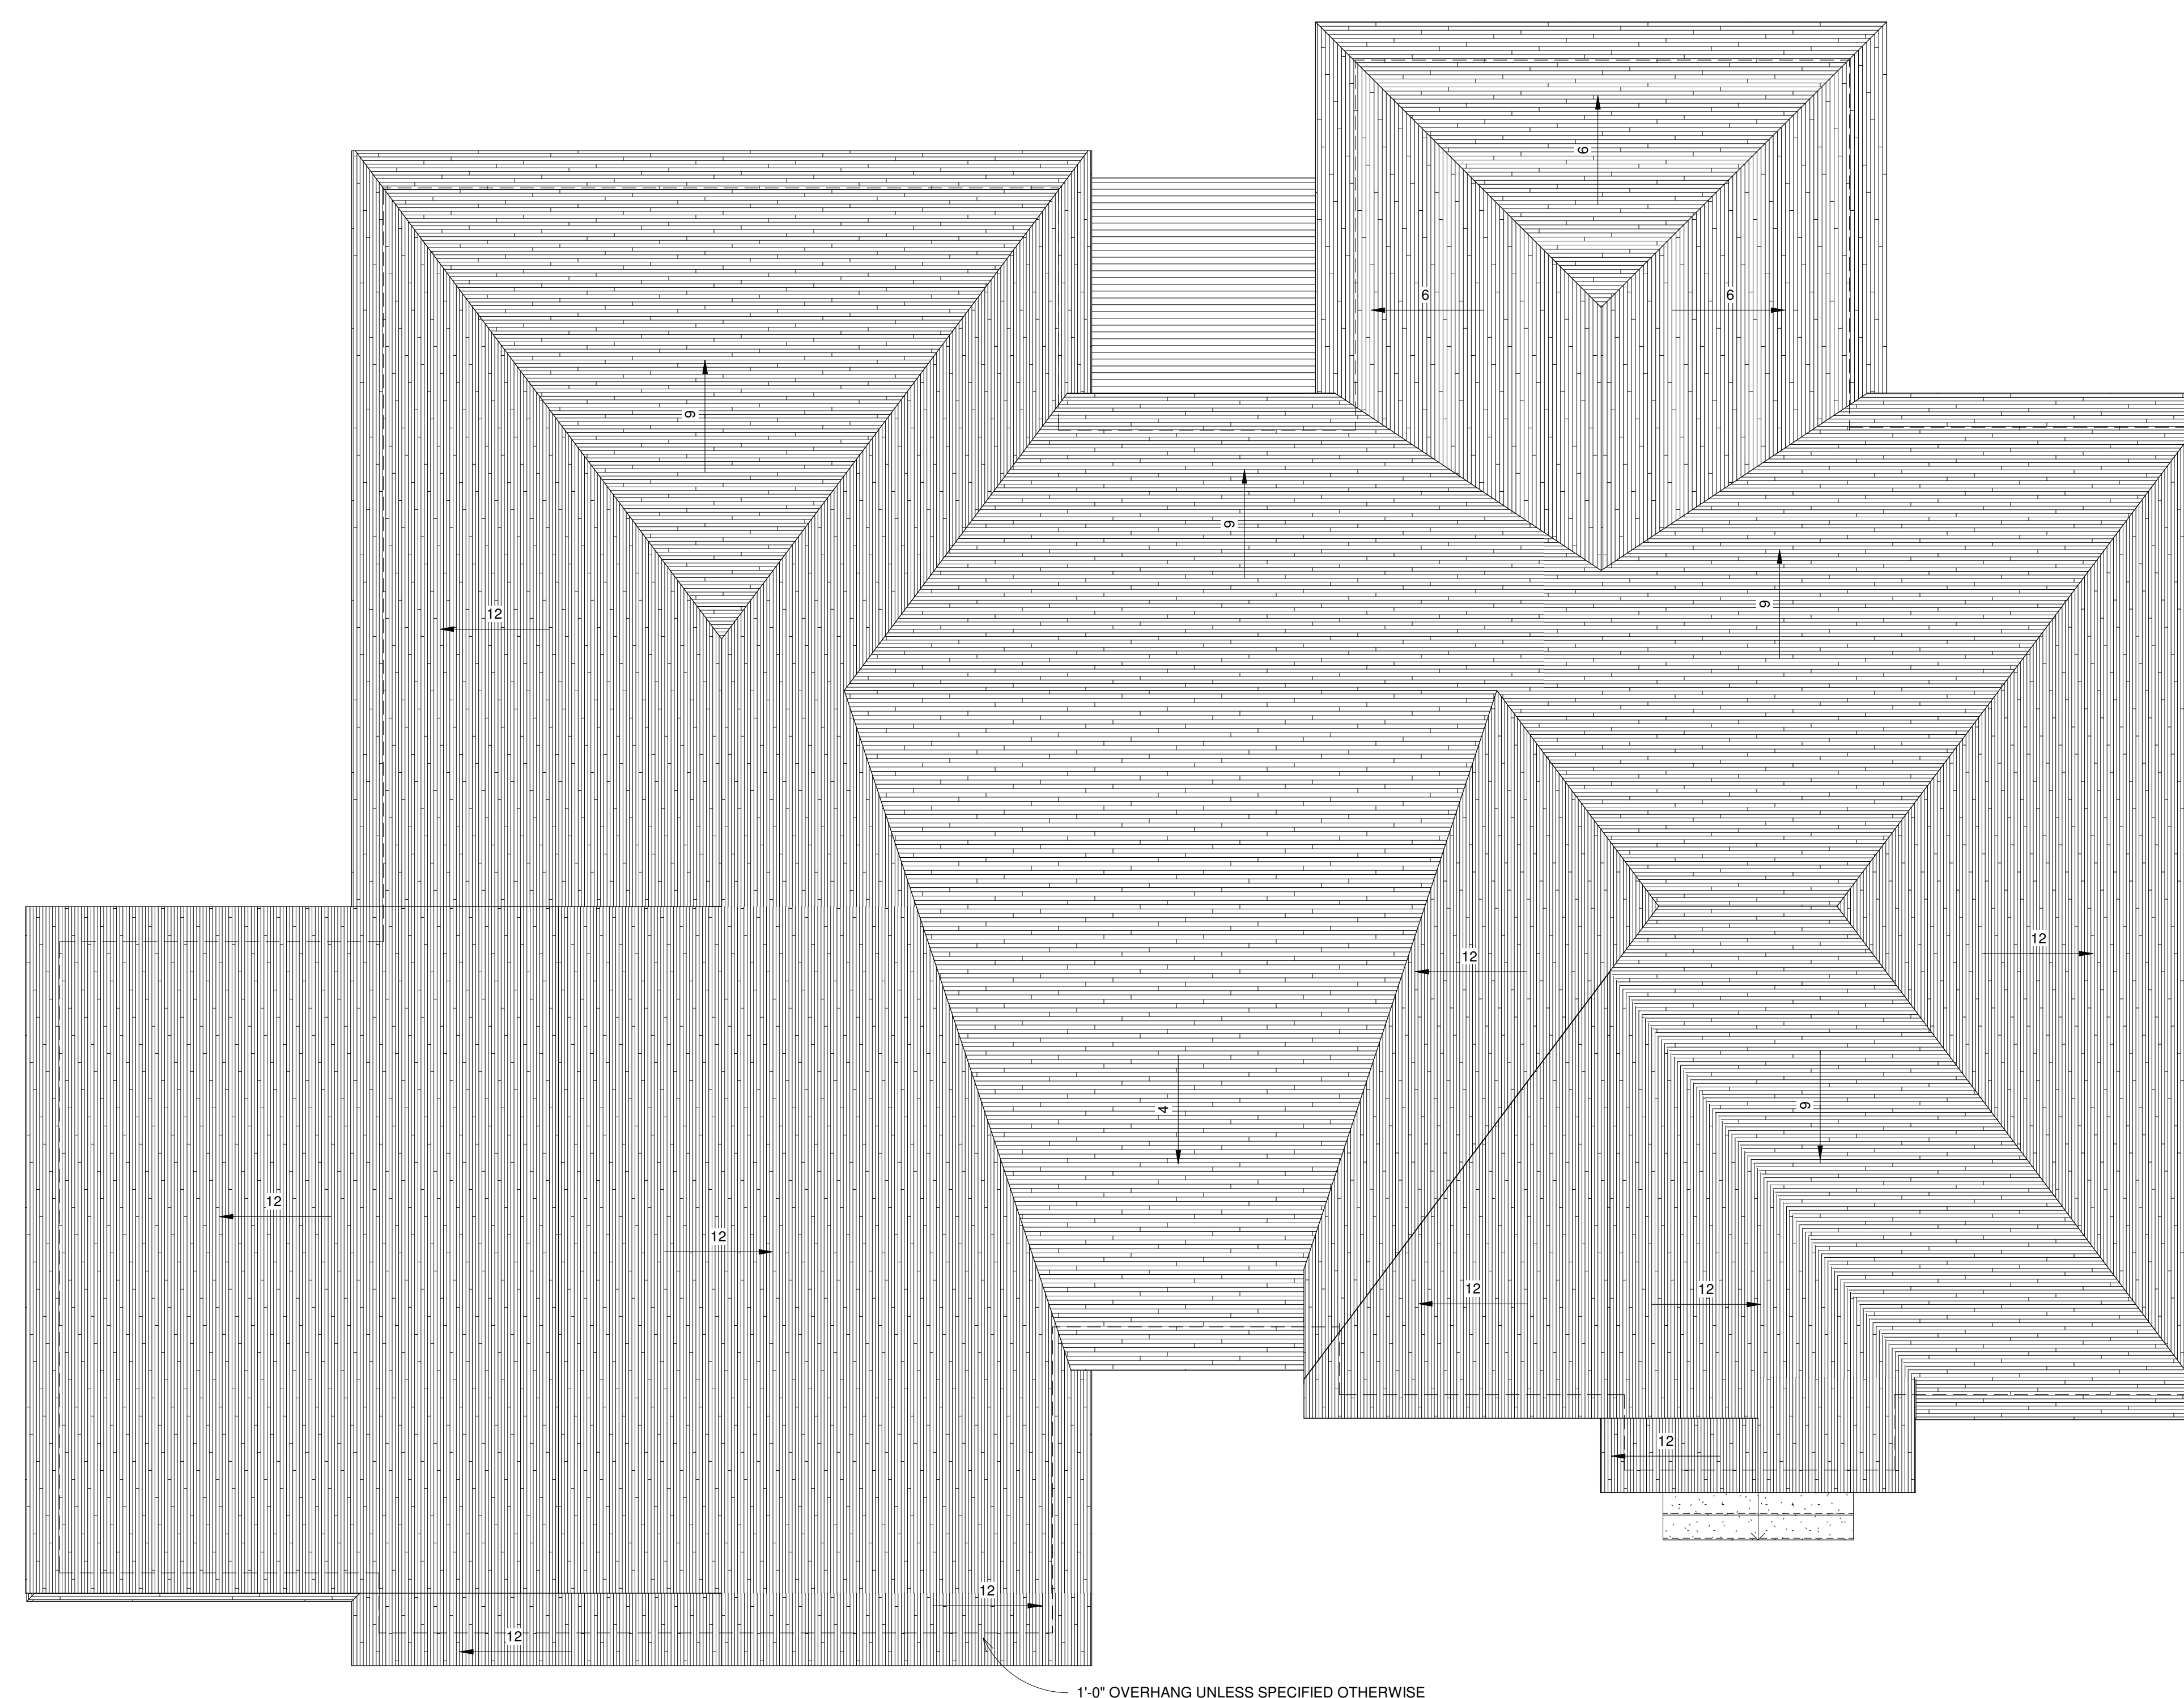

② Roof Plan
1/4" = 1'-0"

1'-0" OVERHANG UNLESS SPECIFIED OTHERWISE

Nu- Era Construction


[illegible]

TANNER PLAN-
LOT 91


Elevations

Project Number	02-2038
Date	02.13.2020
Drawn By	BH
Checked By	Checker
	
Scale	1/4" = 1'-0"




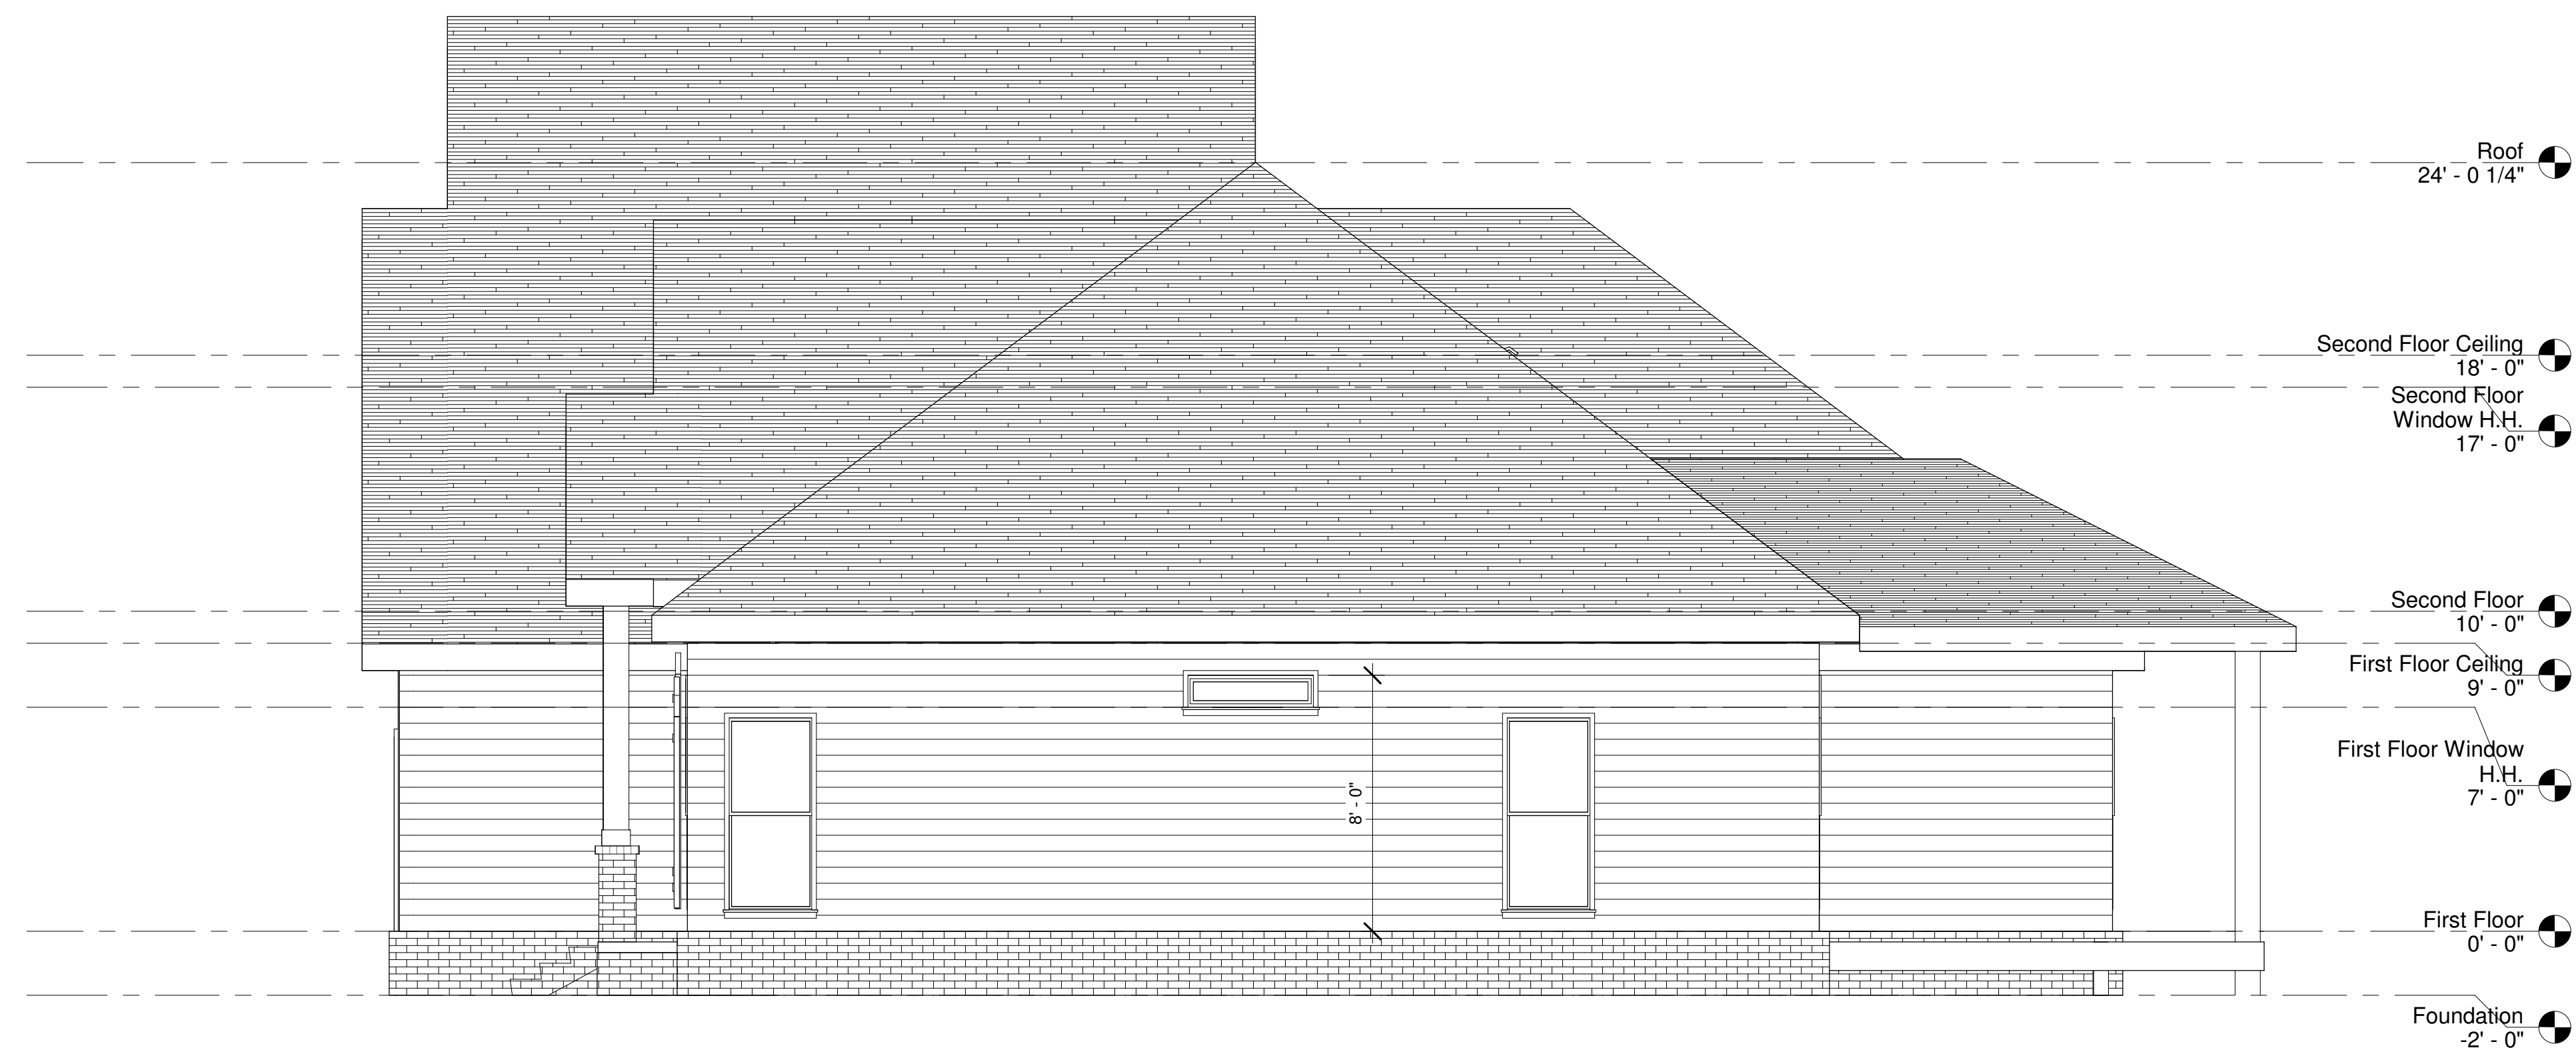

① South
1/4" = 1'-0"

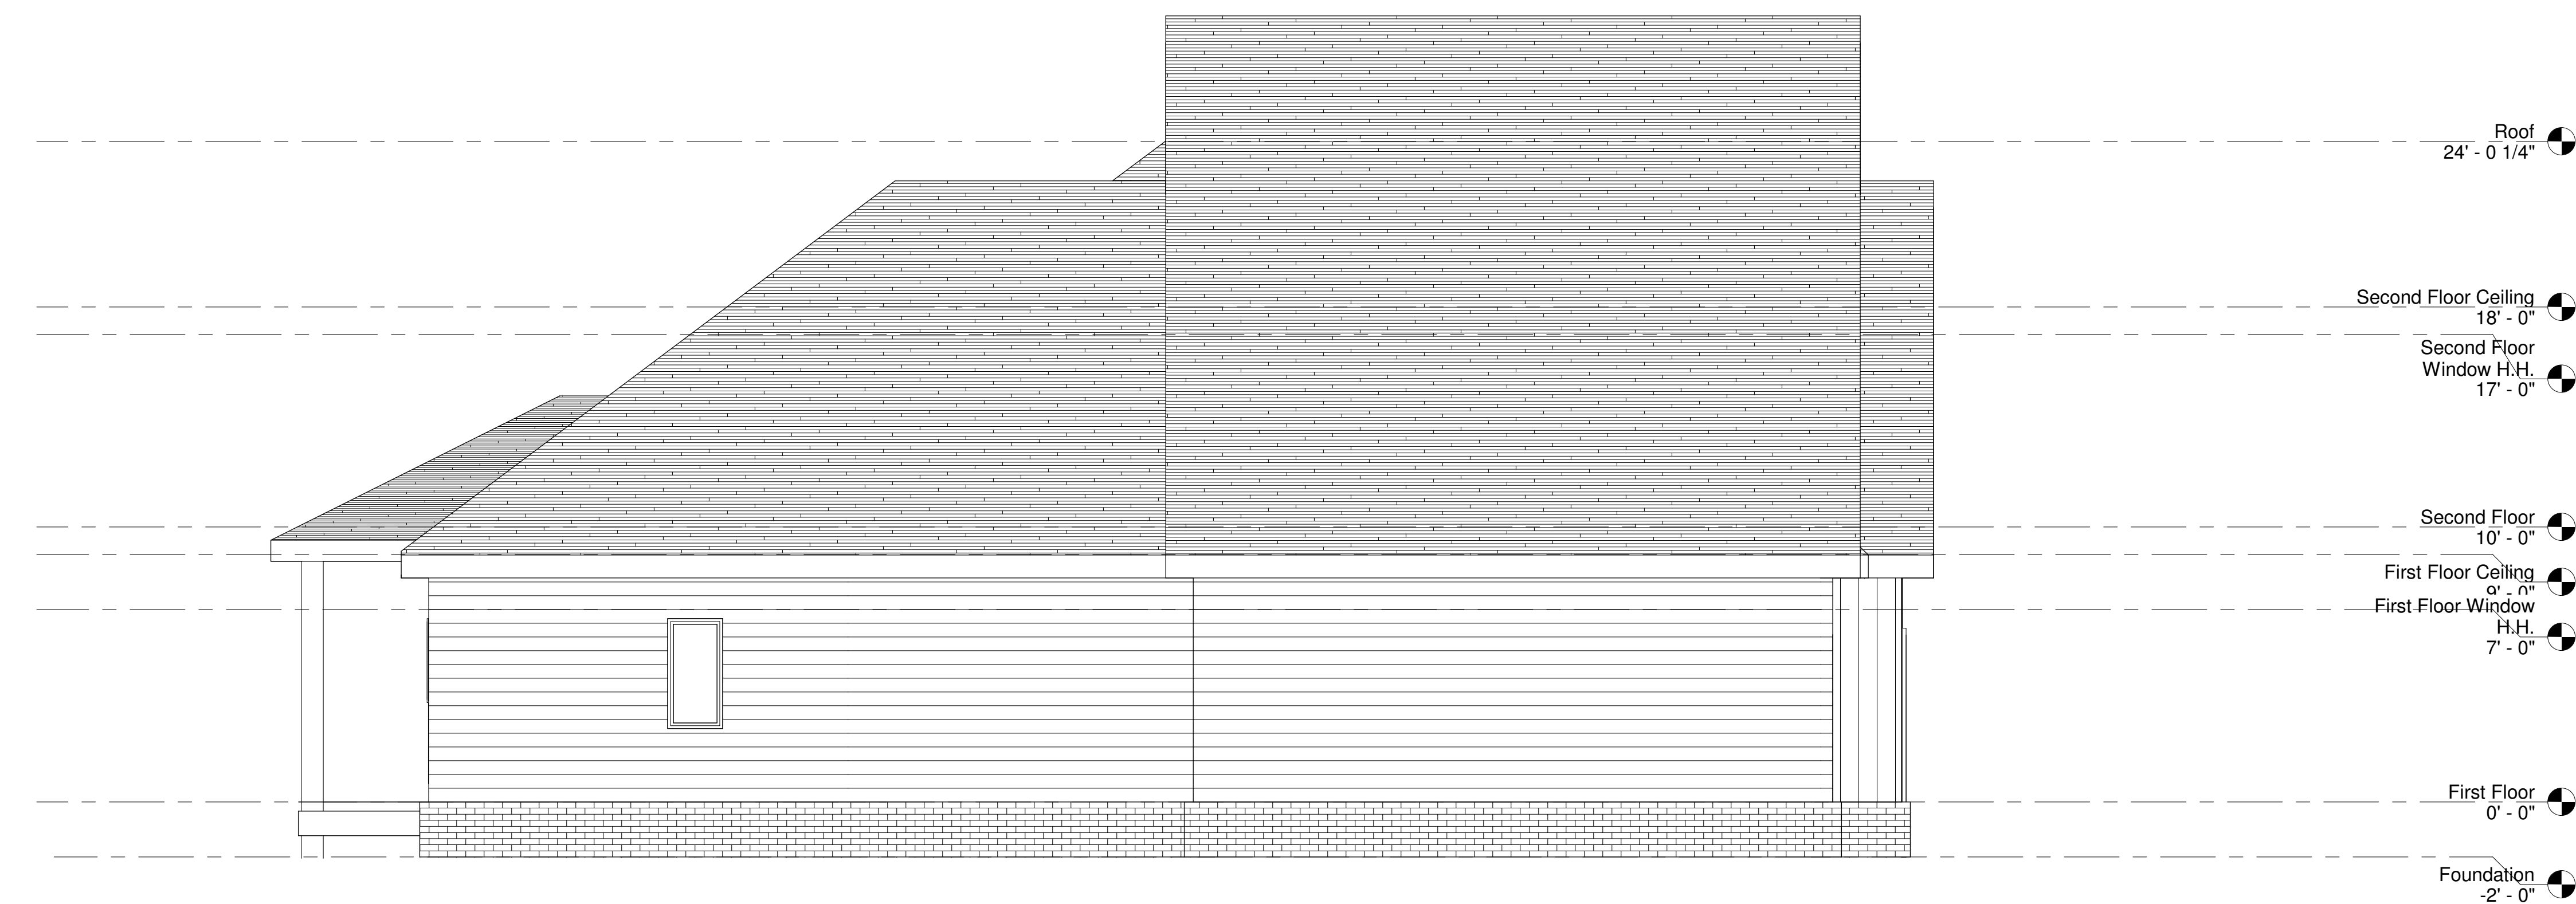

② North
1/4" = 1'-0"

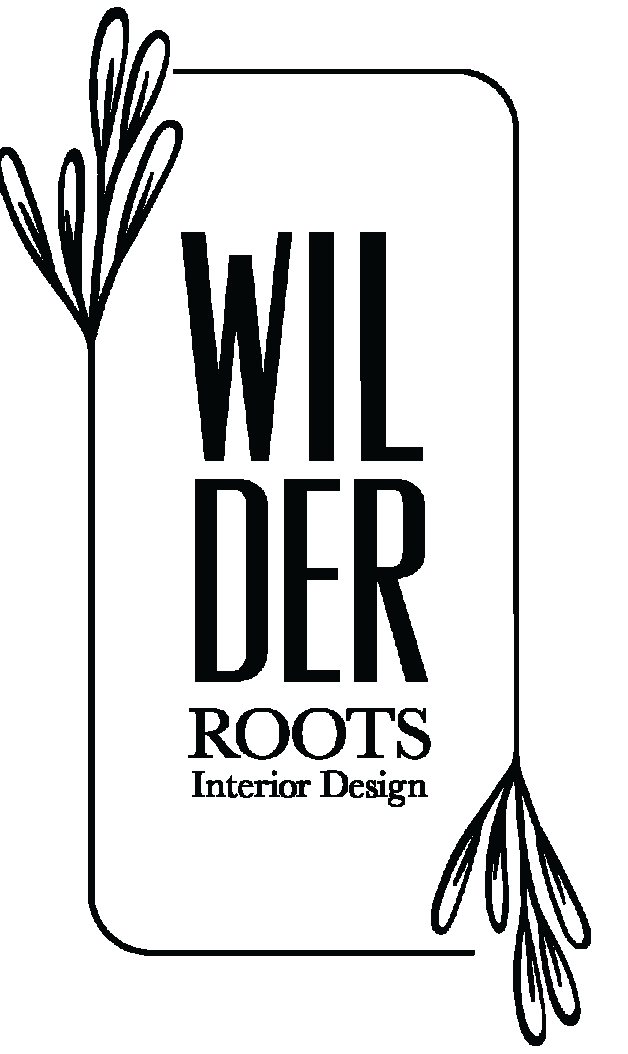

Wilder Roots LLC - Interior Design
Email: brianahalldesign@gmail.com
Website: www.wilderrootsdesign.com
Cell: 256-604-9317

Nu- Era Construction

No.	Description	Date

TANNER PLAN-
LOT 91

Elevations

Project Number	02-2038
Date	02.13.2020
Drawn By	BH
Checked By	Checker

A5

Scale	1/4" = 1'-0"
-------	--------------