

A New Residence for

NU-ERA CONSTRUCTION

LOT 67- THE FARM

CYPRESS COURT- ELEVATION # 2

GENERAL NOTES

1.

THESE DRAWINGS ARE CONCEPTUAL IN NATURE AND ARE INTENDED TO SET FORTH DESIGN INTENT. THEY ARE NOT STRUCTURAL AND CANNOT BE USED FOR ARCHITECTURAL OR ENGINEERING PURPOSES.

2.

ALL DIMENSIONS ARE FROM FACE OF STUD TO FACE OF STUD UNLESS NOTED OTHERWISE.

3.


ALL FRAMING WALLS ARE 2X4 STUDS UNLESS NOTED OTHERWISE.

4.

ALL CEILINGS TO BE @ 9'-0" ON FIRST FLOOR. ALL CEILINGS TO BE @ 8'-0" ON SECOND FLOOR.

5.

ALL DOORS TO BE FRAMED @ 6'-8" TALL ON FIRST FLOOR. ALL DOORS TO BE FRAMED @ 6'-8" ON SECOND FLOOR.

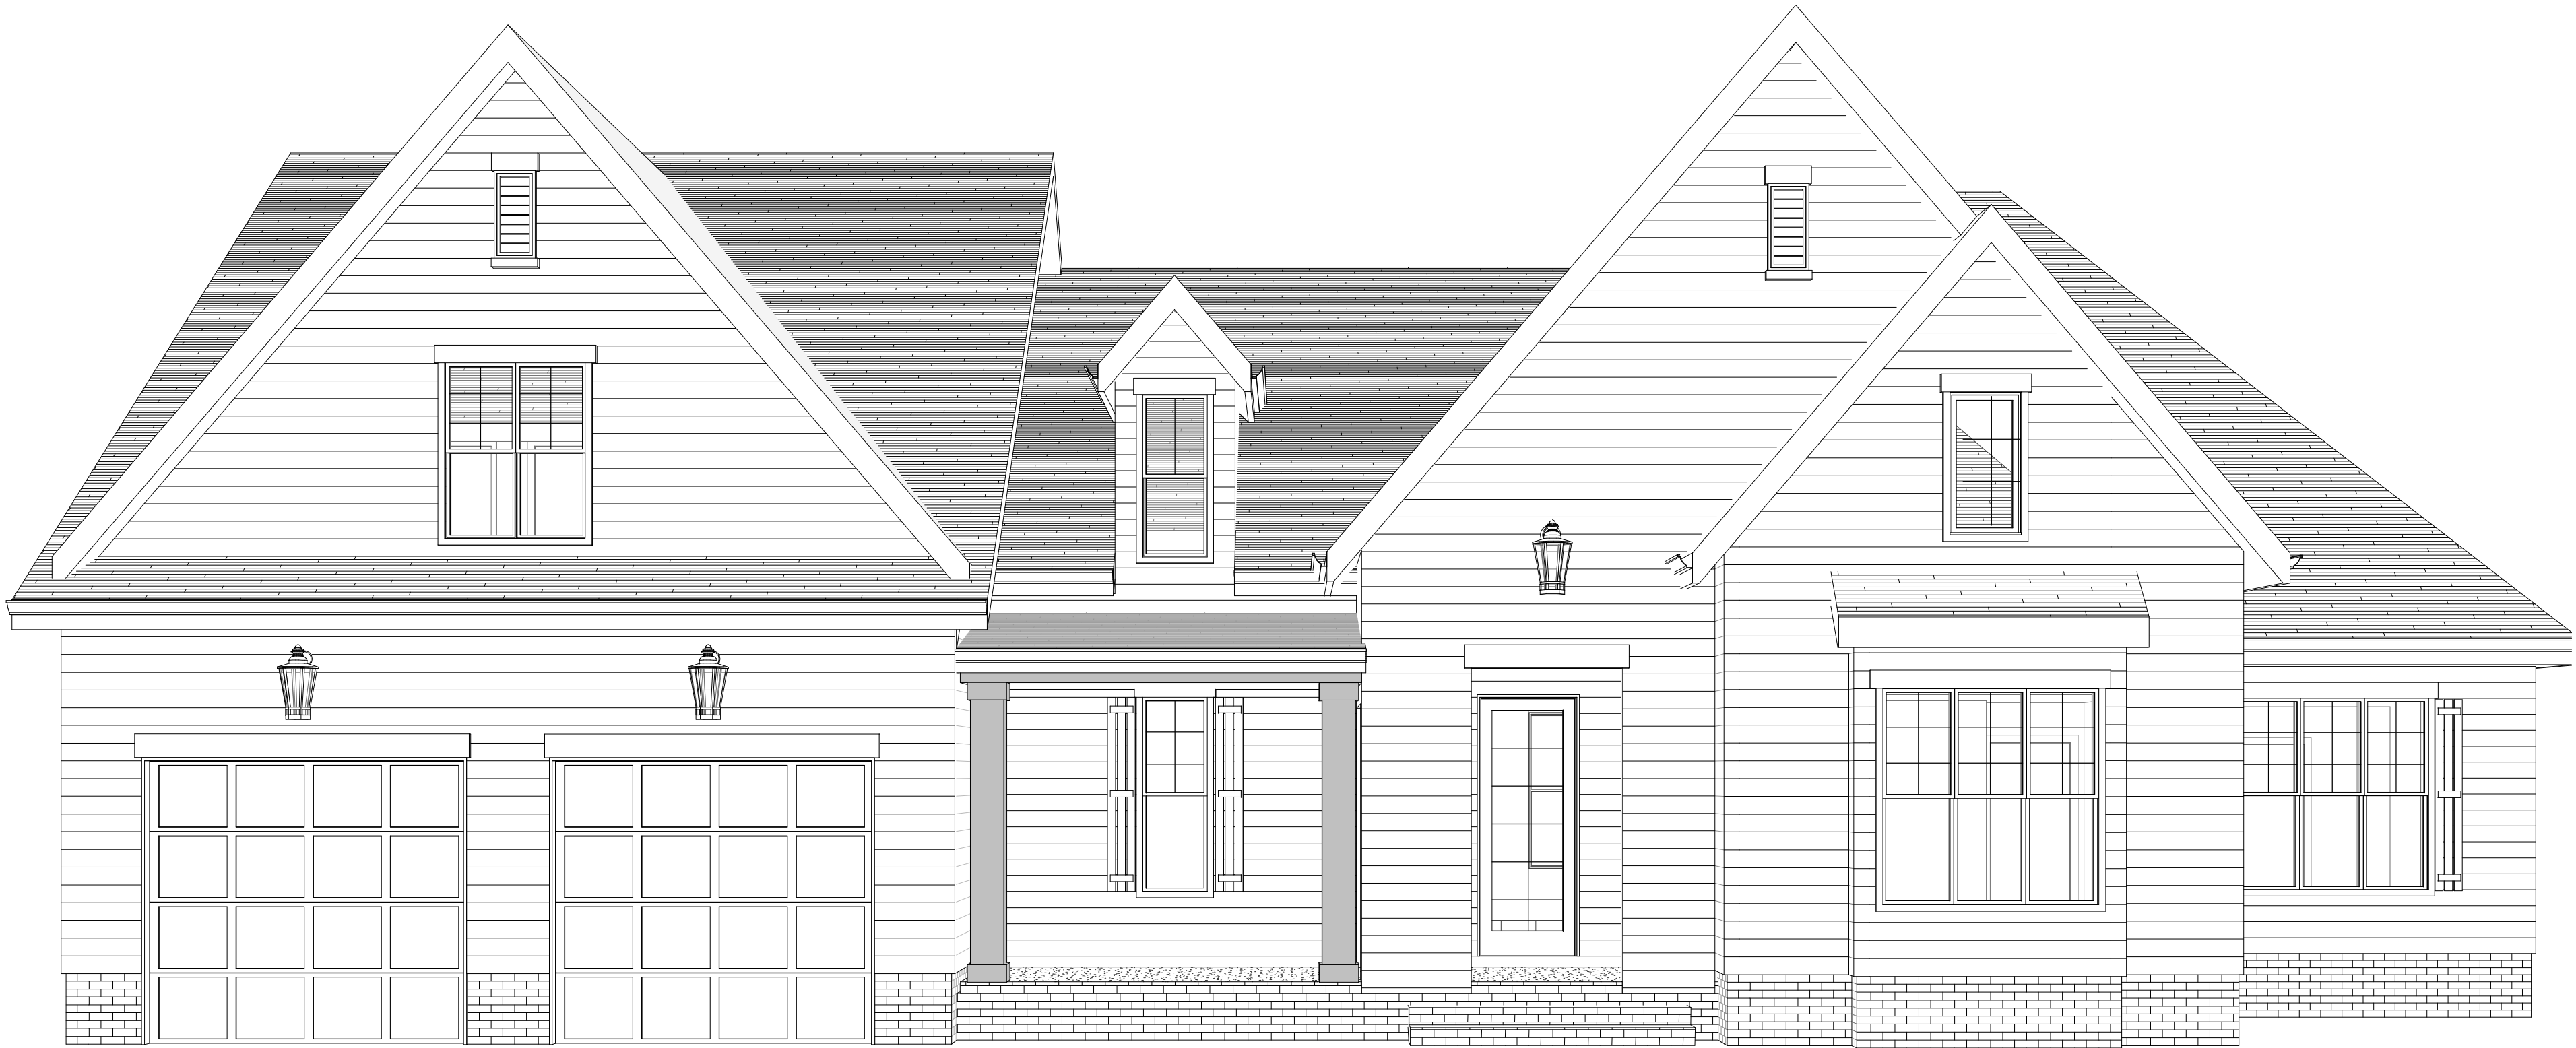

Sheet List	
Sheet Number	Sheet Name
A0	Info
A1	Foundation
A2	First Floor Plan
A3	Second Floor/ Roof Plan
A4	Elevations
A5	Elevations
A6	Pres Floor Plans
A7	Schedules
E1	First & Second Floor Electrical

SQUARE FEET	
HEATED SQUARE FEET:	
FIRST FLOOR	2421 SQ.FT.
SECOND FLOOR	422 SQ.FT.
TOTAL:	2843 SQ.FT.
OTHER SQUARE FEET:	
GARAGE	673 SQ.FT.

Nu- Era Construction

THE FARM - LOT 67

CYPRESS COURT
- ELEV. #2

Info

Project Number

02-2052

Date

04.30.2020

Drawn By

BH

Checked By

Checker

A0


Scale

1/4" = 1'-0"



Wilder Roots LLC - Interior Design
Email: brianahalldesign@gmail.com
Website: www.wilderrootsdesign.com
Cell: 256-604-9317

No.	Description	Date

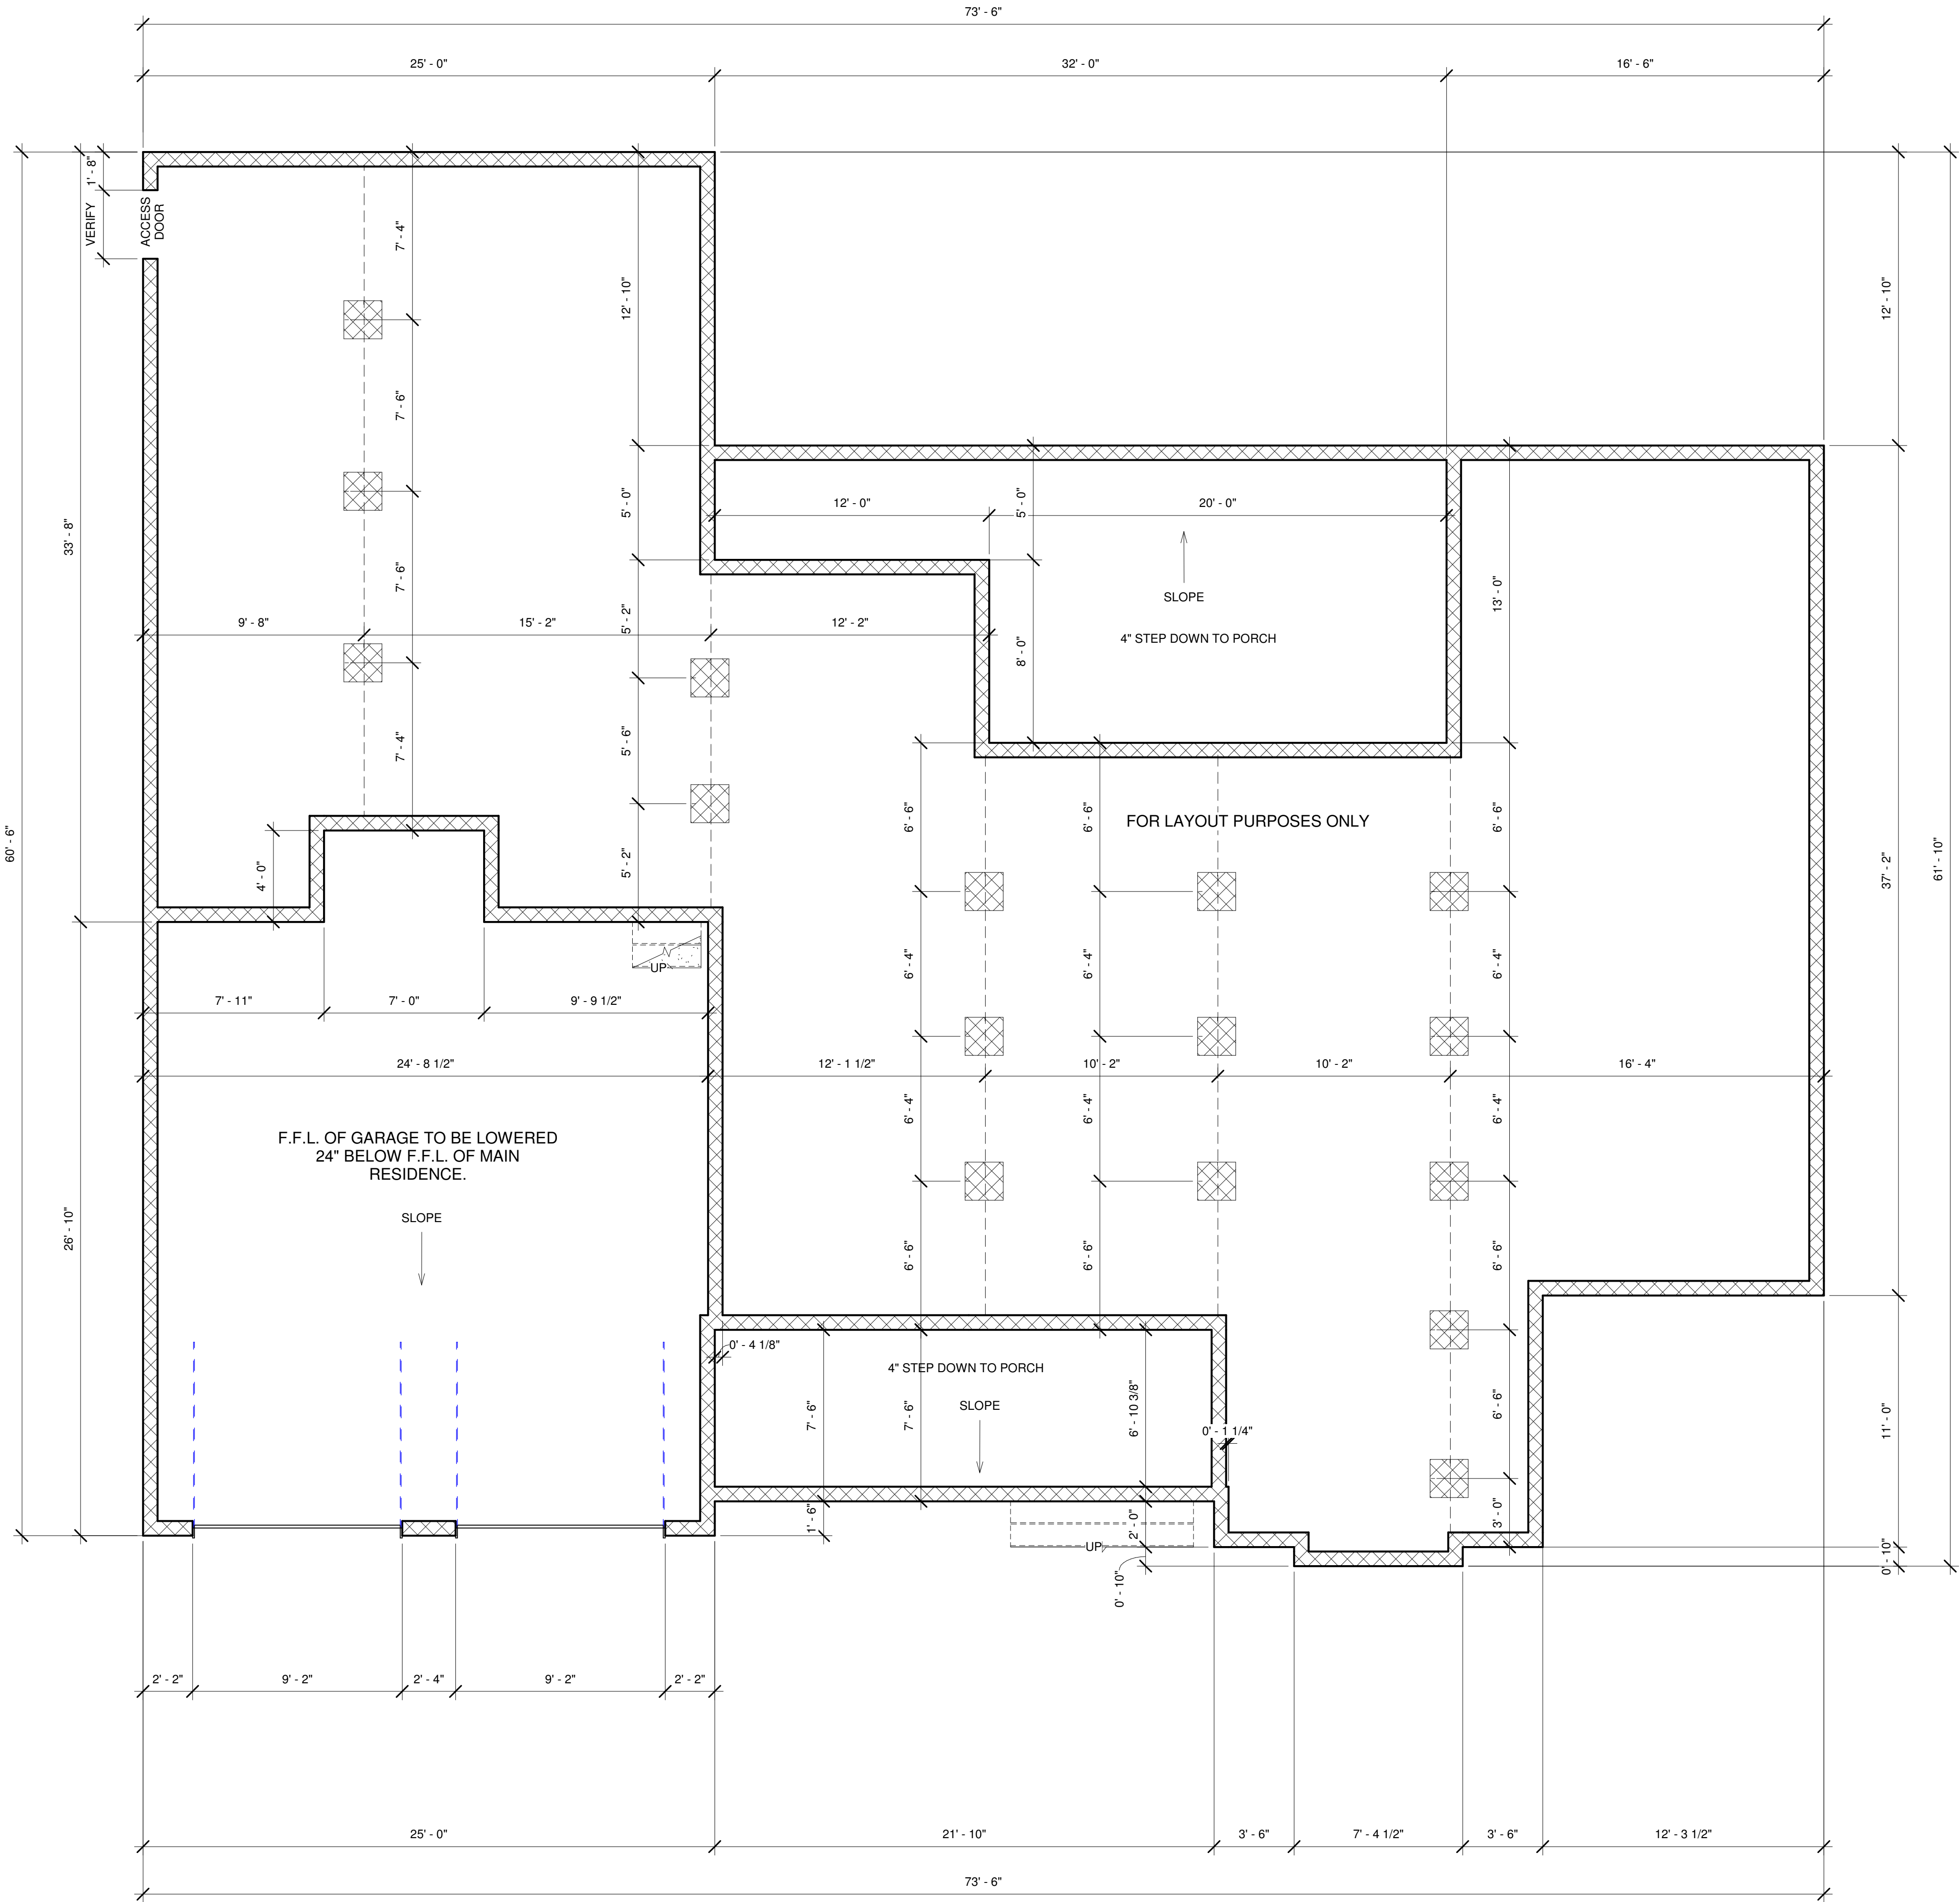

① Foundation
1/4" = 1'-0"



Wilder Roots LLC - Interior Design
Email: brianahalldesign@gmail.com
Website: www.wilderrootsdesign.com
Cell: 256-604-9317

Nu- Era Construction
THE FARM - LOT
67

No.	Description	Date


CYPRESS COURT
- ELEV. #2

Foundation

Project Number	02-2052
Date	04.30.2020
Drawn By	Author
Checked By	Checker

A1

Scale	1/4" = 1'-0"
-------	--------------

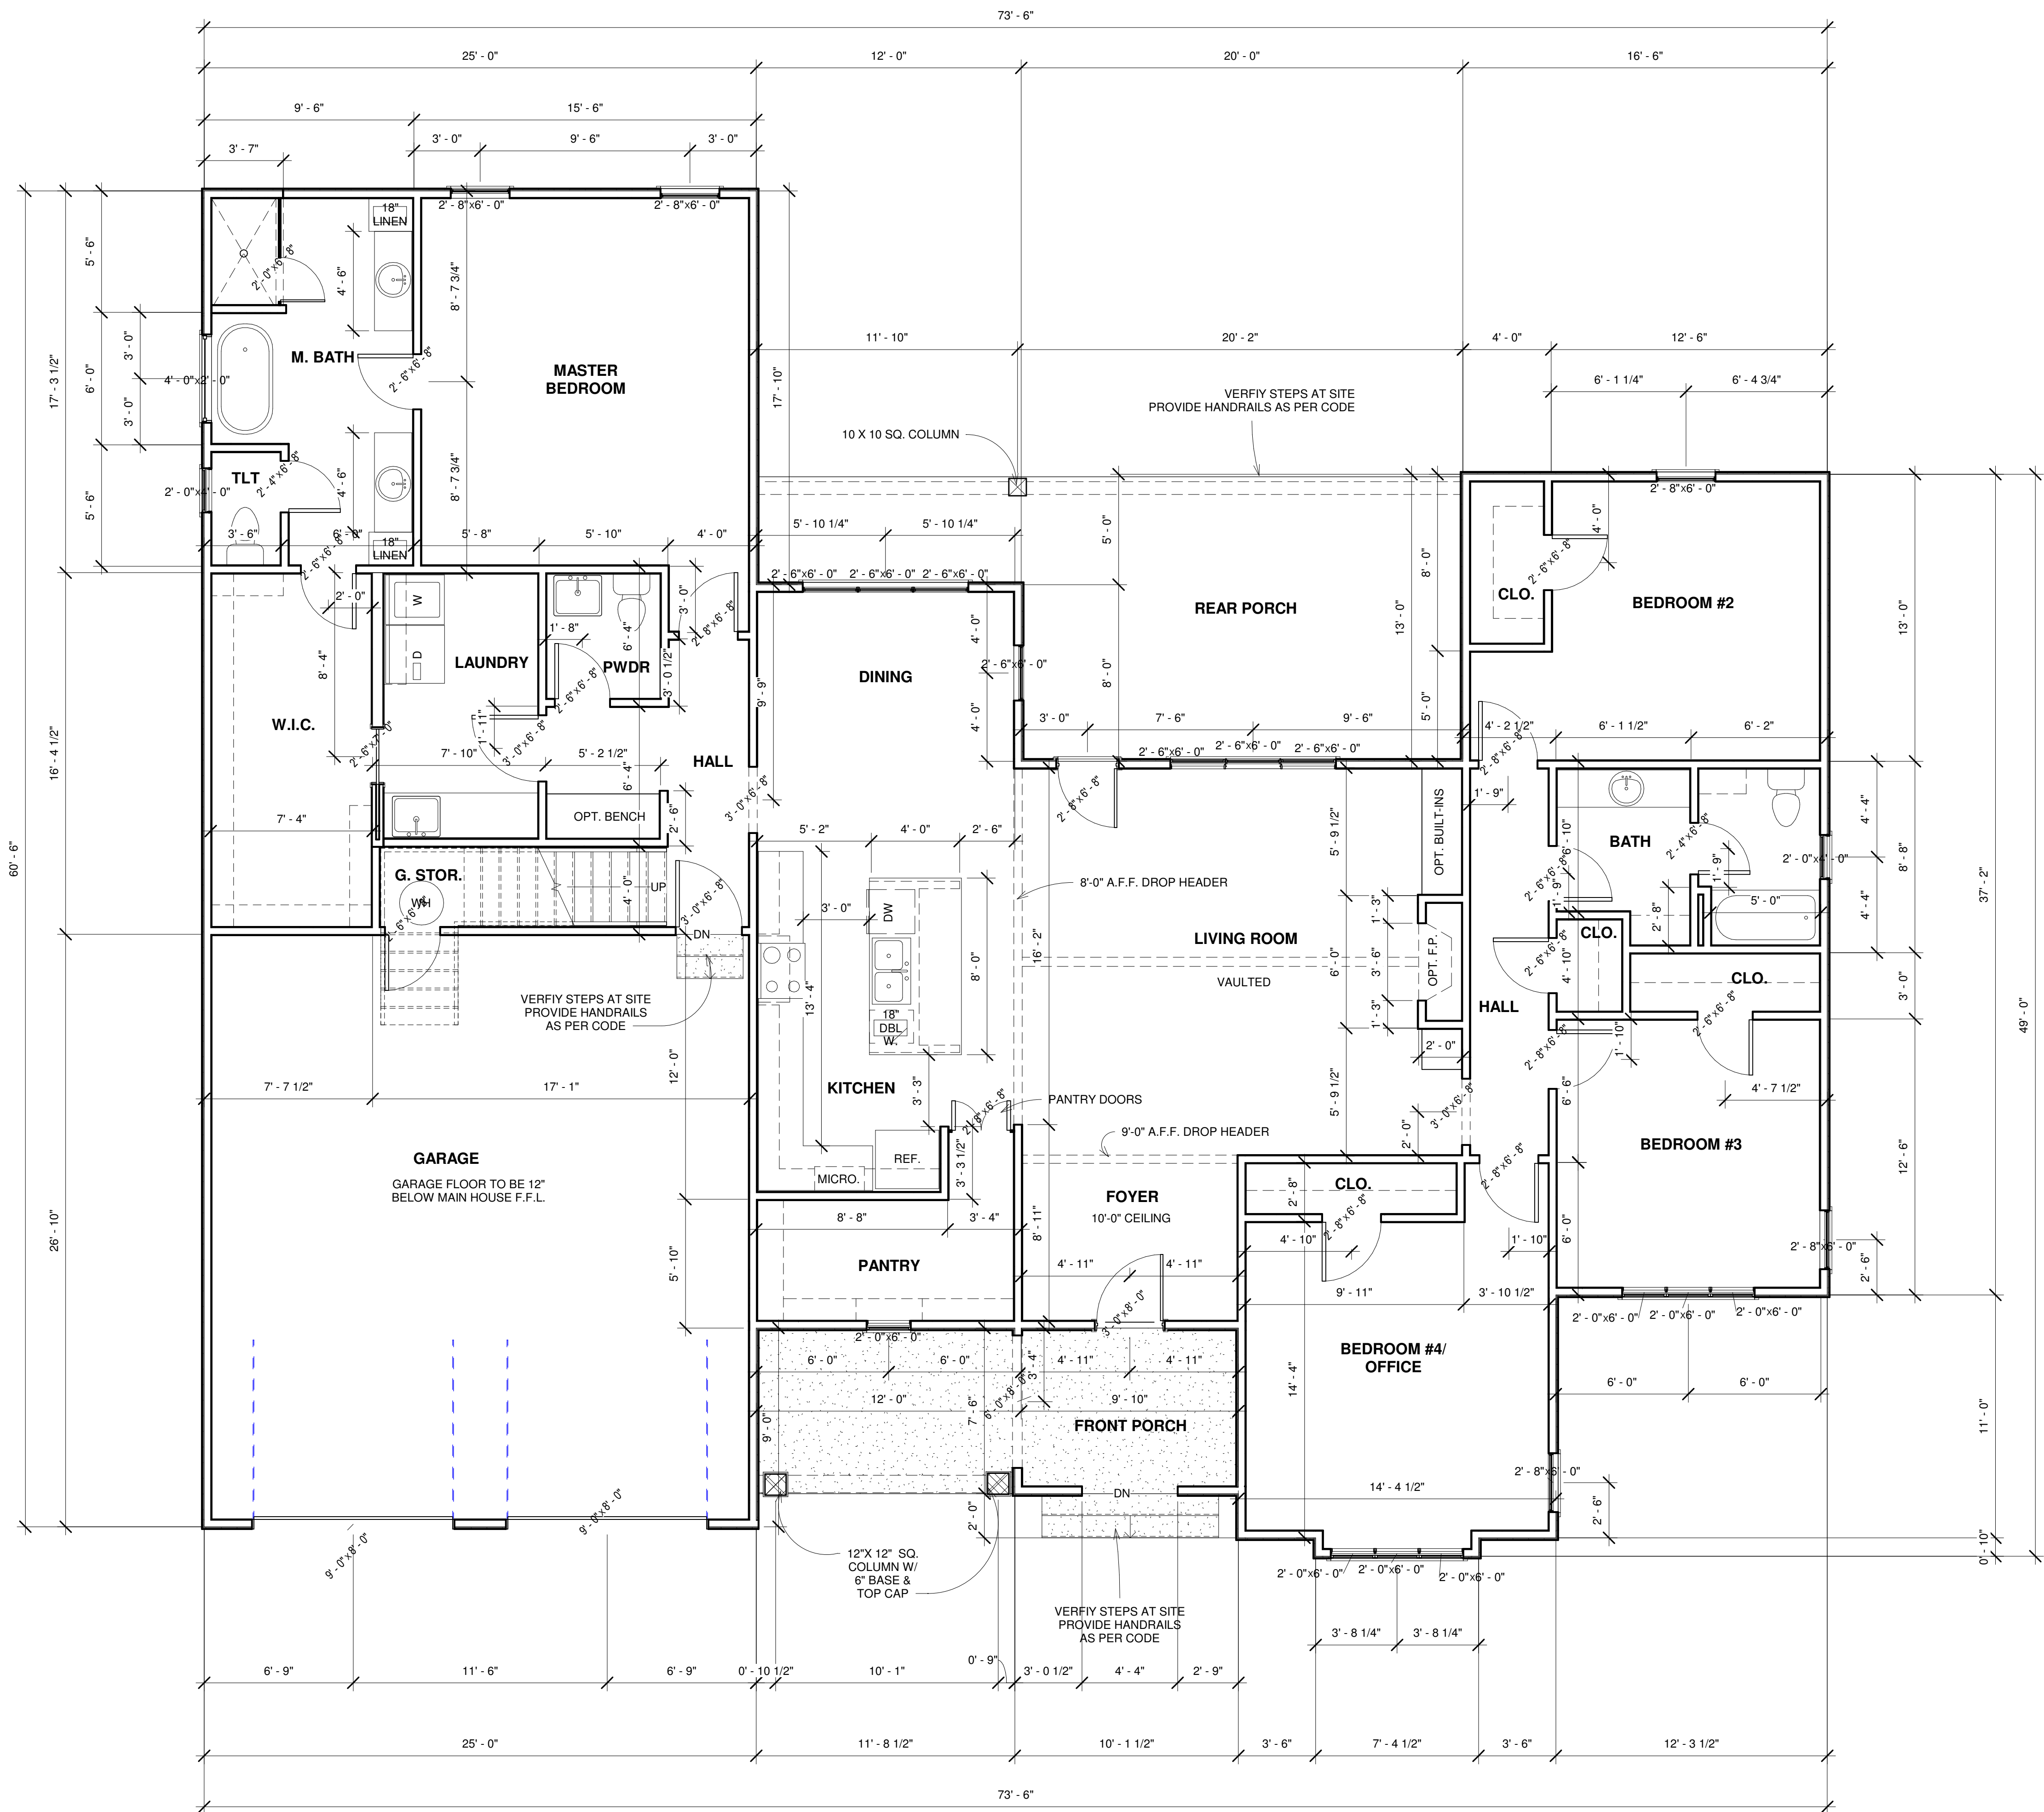

1 First Floor
1/4" = 1'-0"



Wilder Roots LLC - Interior Design
Email: brianahalldesign@gmail.com
Website: www.wilderrootsdesign.com
Cell: 256-604-9317

Nu-Era Construction
THE FARM - LOT 67

No.	Description	Date


CYPRESS COURT
- ELEV. #2

First Floor Plan


Project Number	02-2052
Date	04.30.2020
Drawn By	BH
Checked By	Checker

A2

Scale	1/4" = 1'-0"
-------	--------------

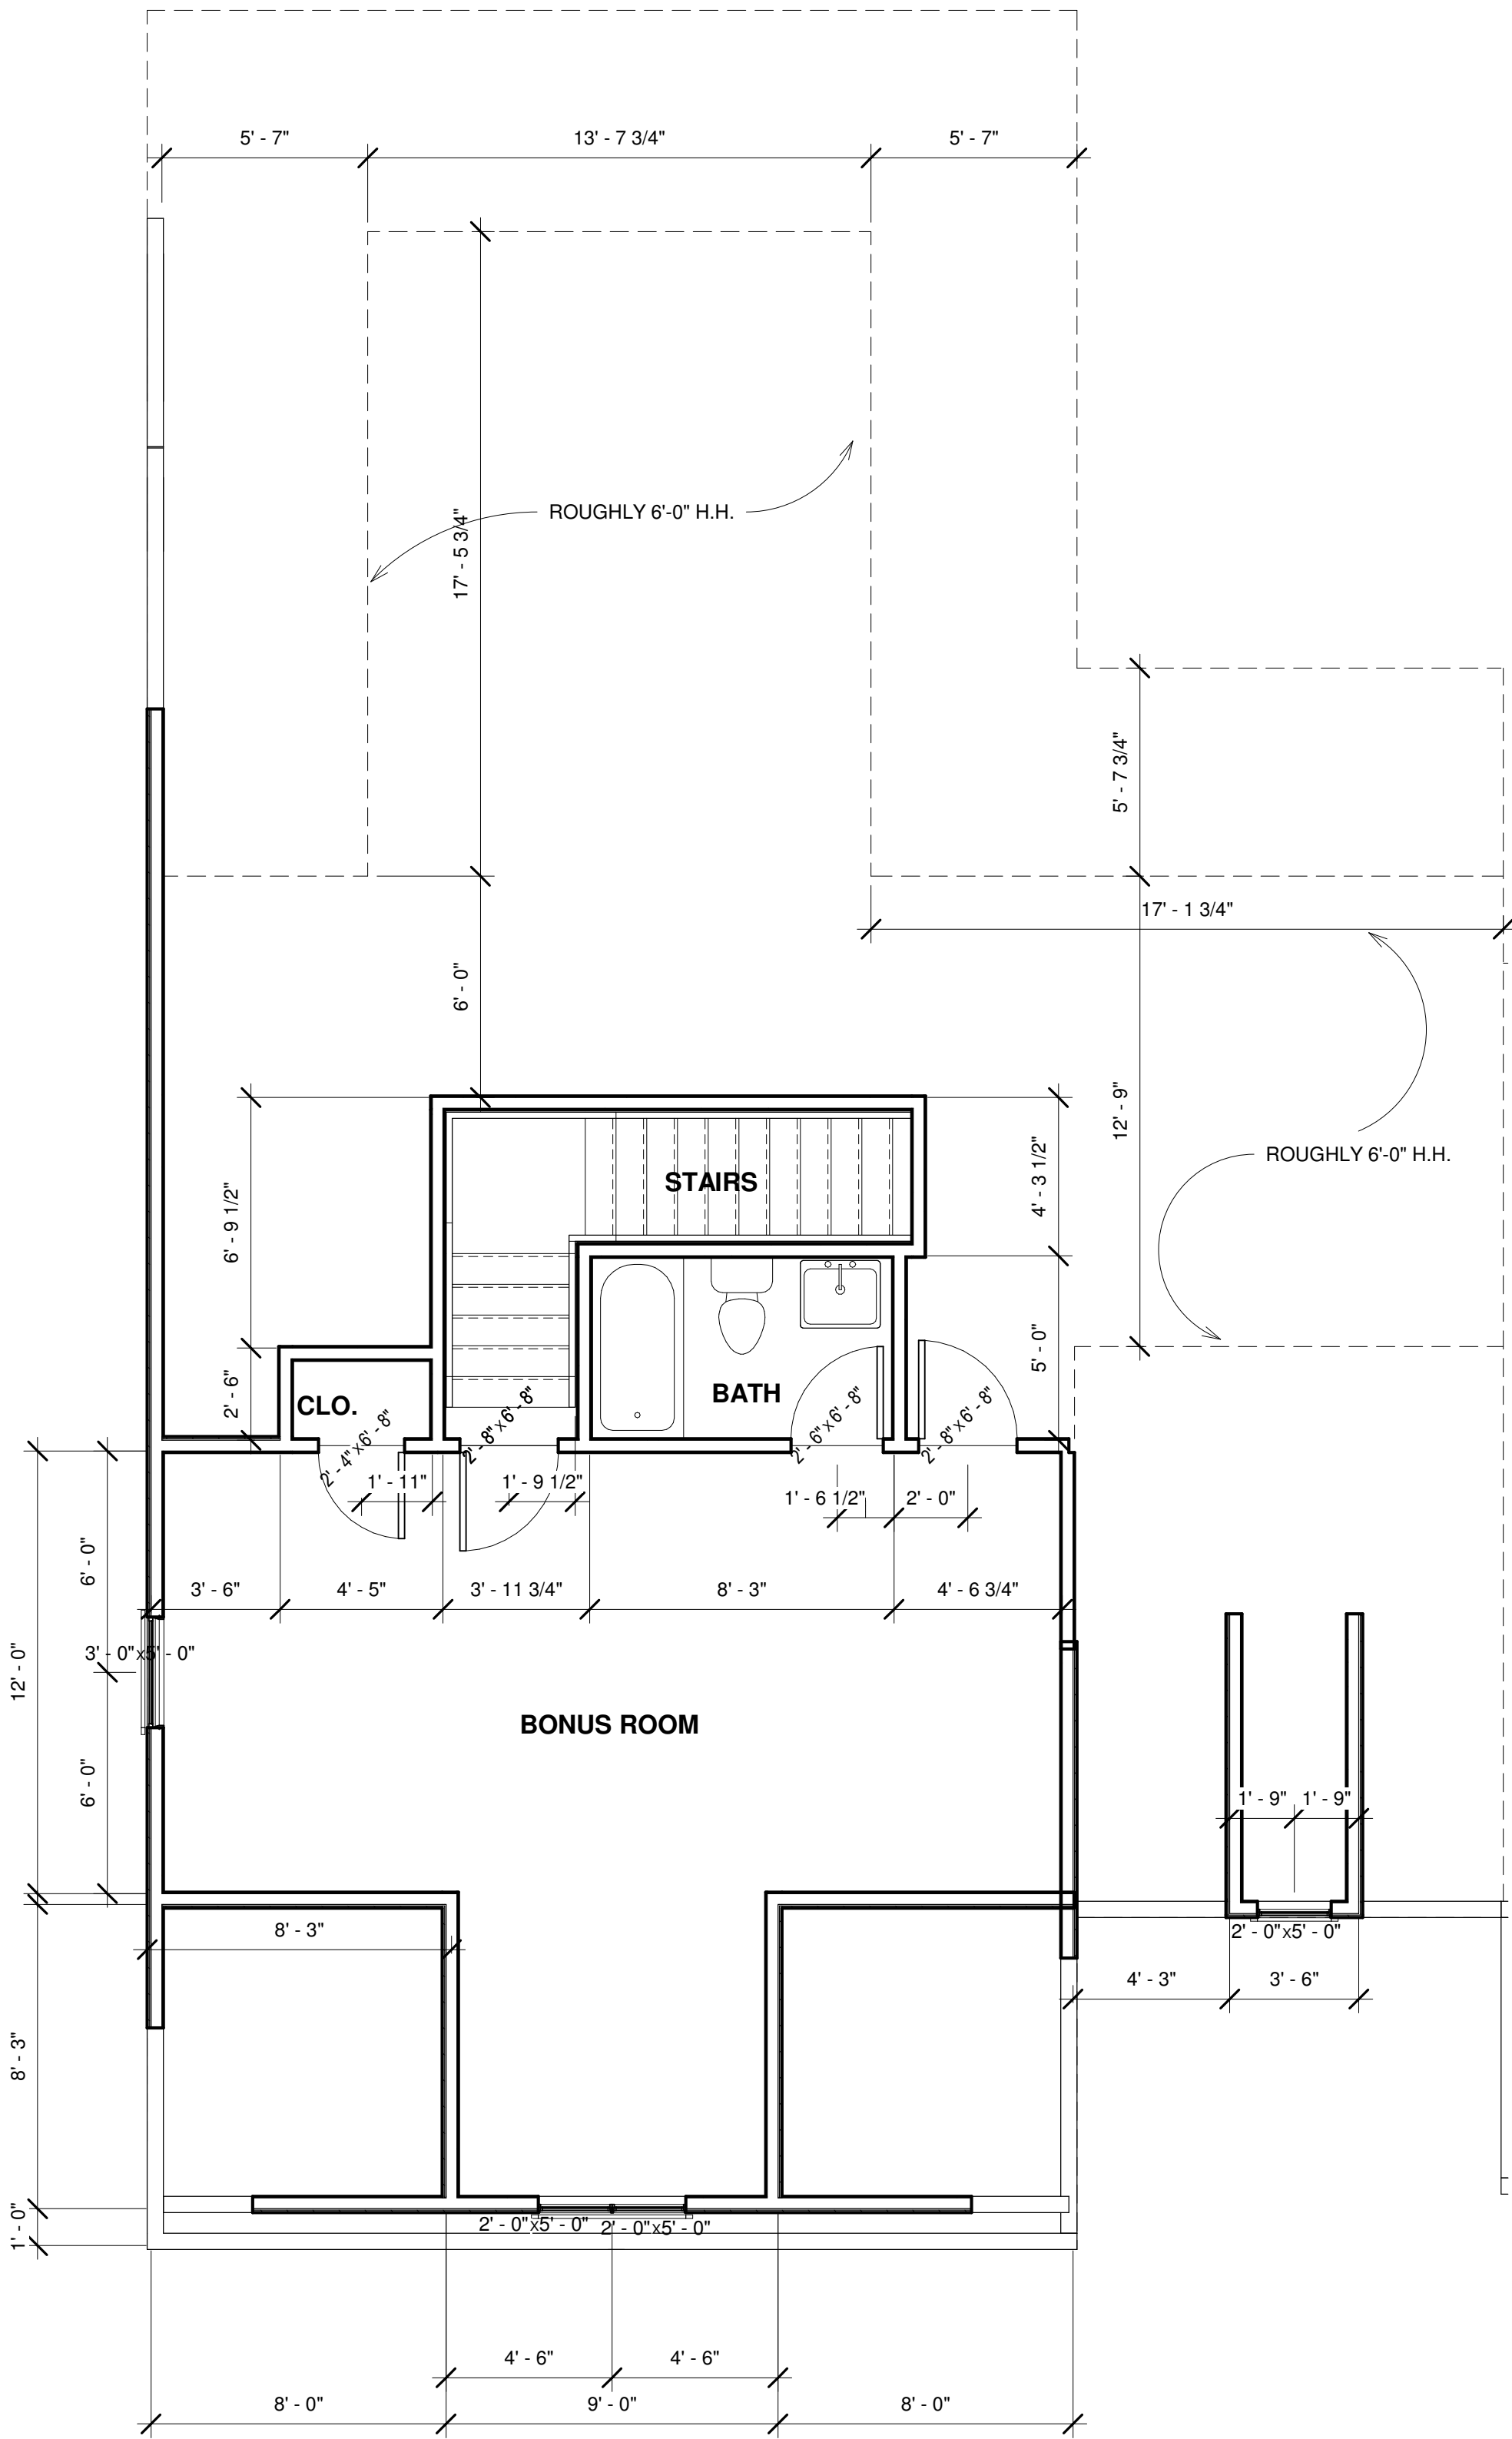

① Second Floor
1/4" = 1'-0"

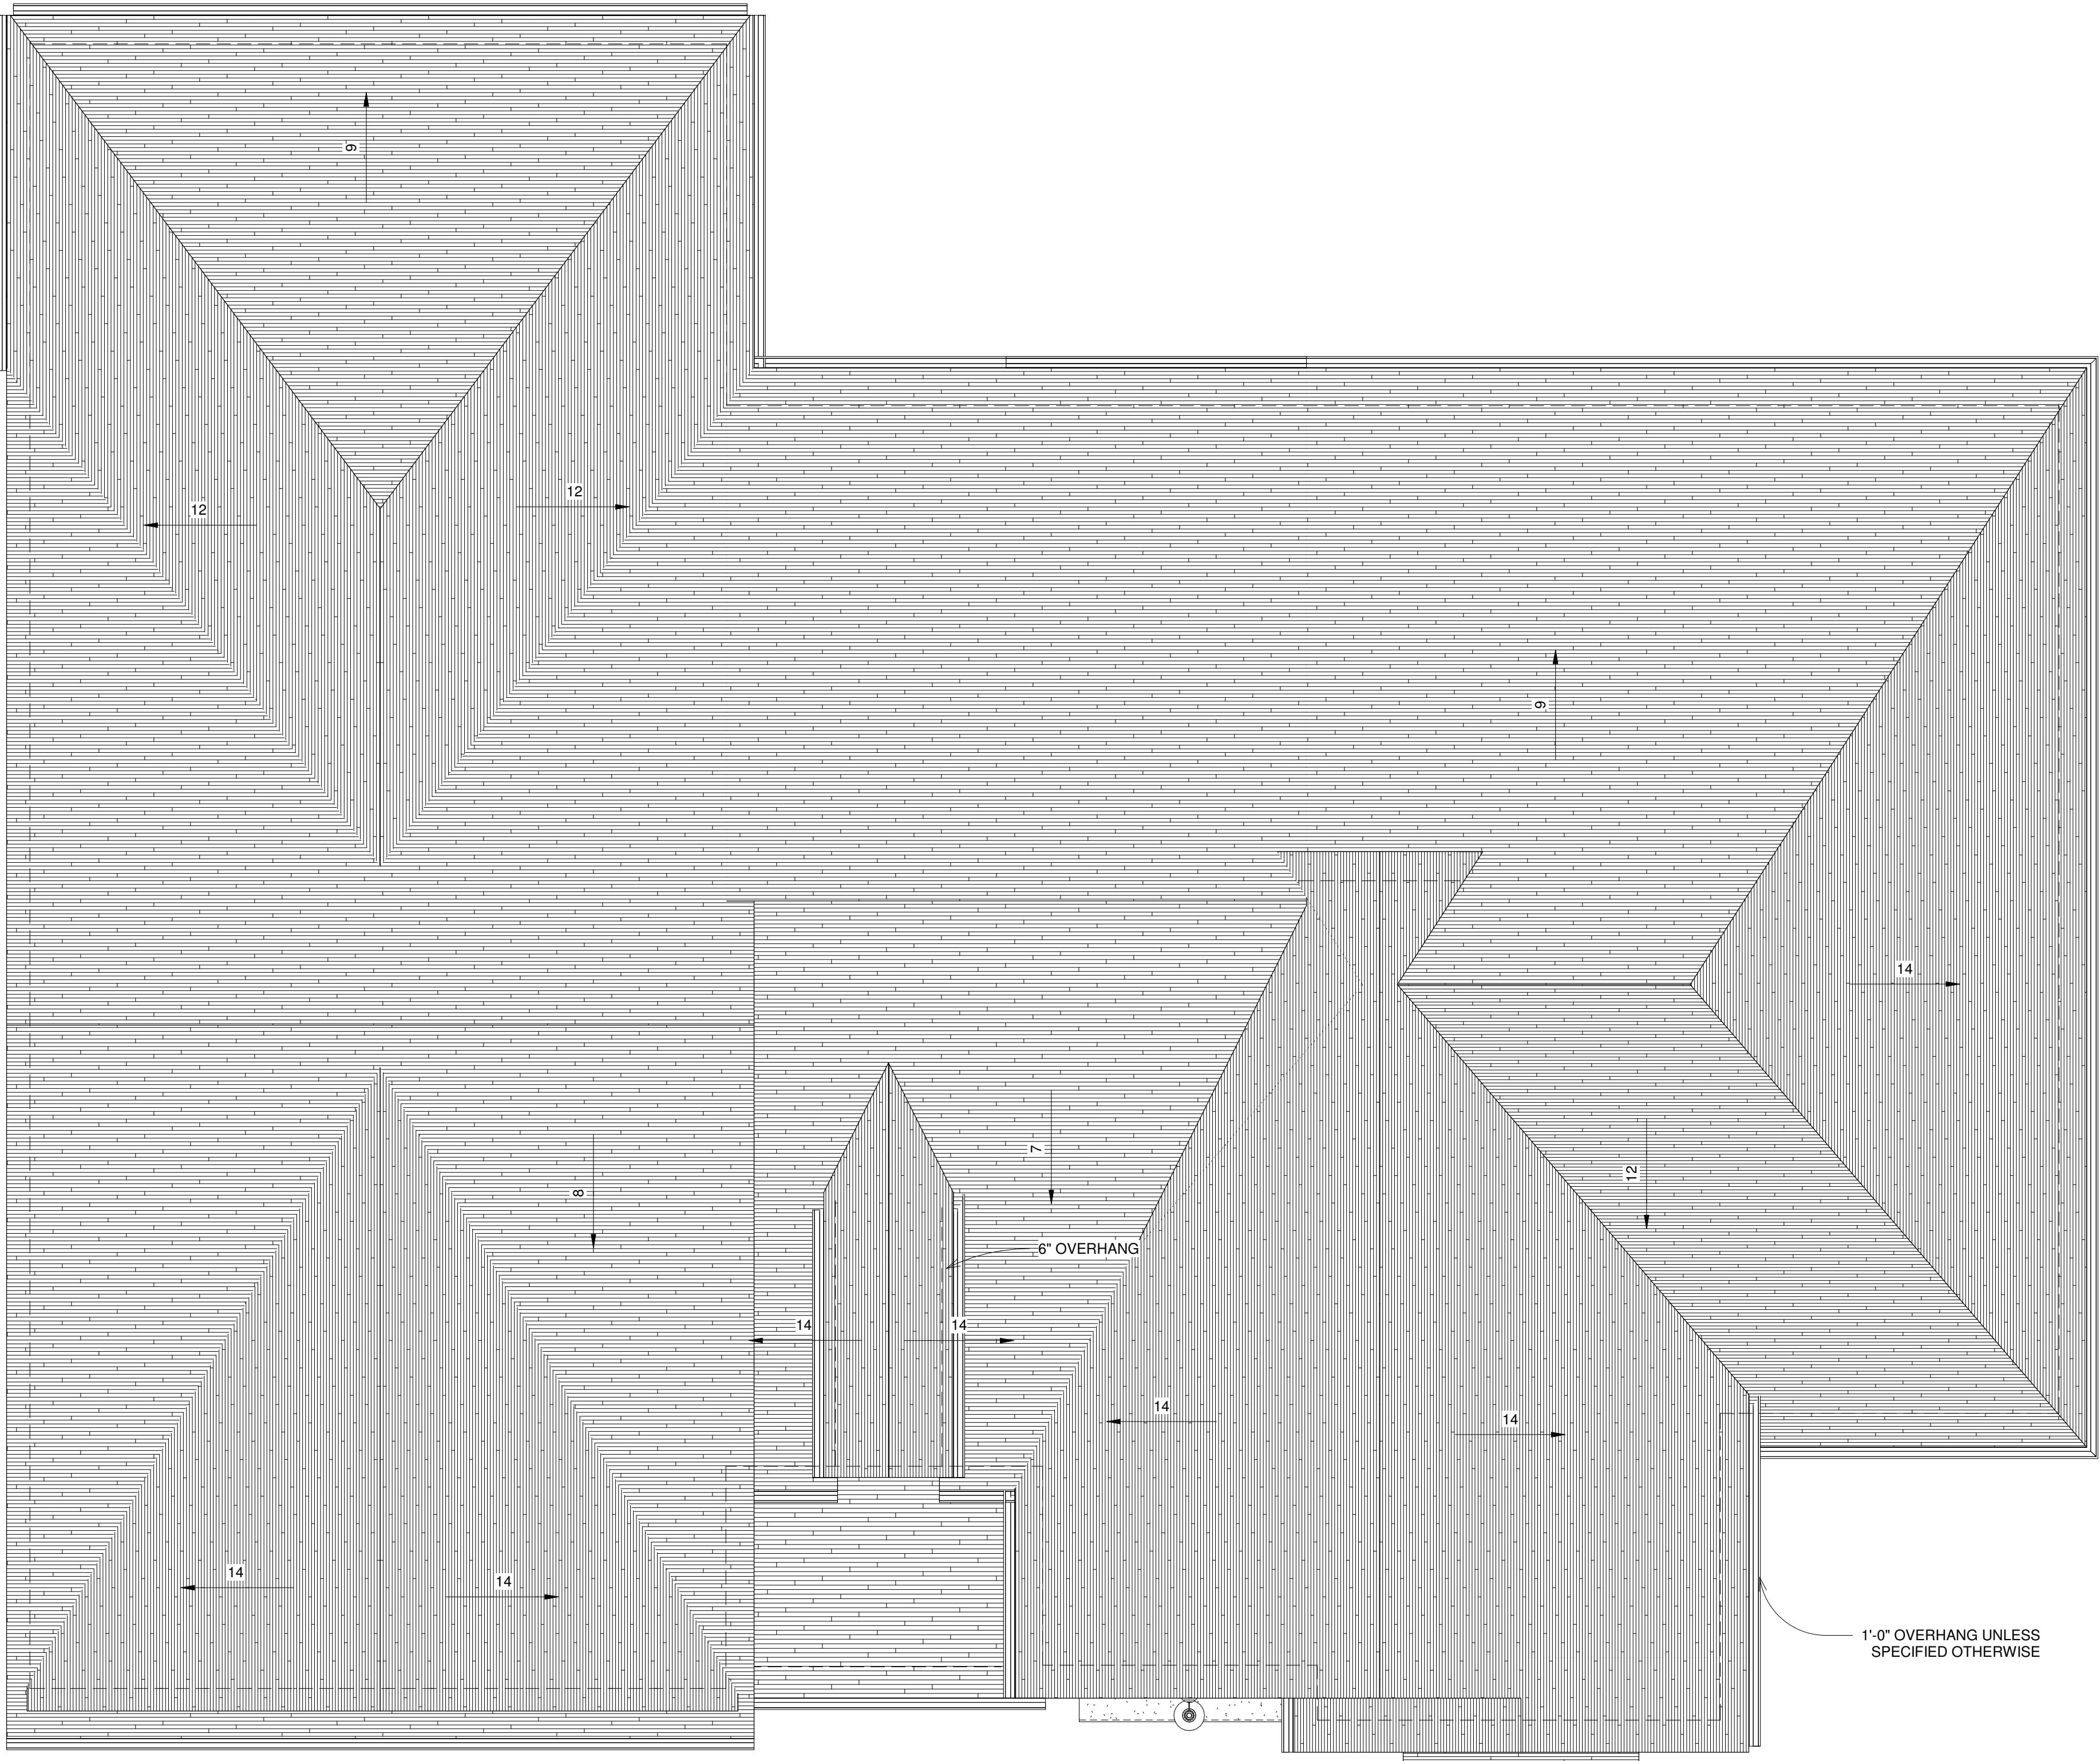

② Roof Plan
1/4" = 1'-0"



Wilder Roots LLC - Interior Design
Email: brianahalldesign@gmail.com
Website: www.wilderrootsdesign.com
Cell: 256-604-9317

Nu- Era Construction
THE FARM - LOT 67

No.	Description	Date


CYPRESS COURT
- ELEV. #2

Second Floor/ Roof
Plan

Project Number	02-2052
Date	04.30.2020
Drawn By	BH
Checked By	Checker

A3

Scale	1/4" = 1'-0"
-------	--------------

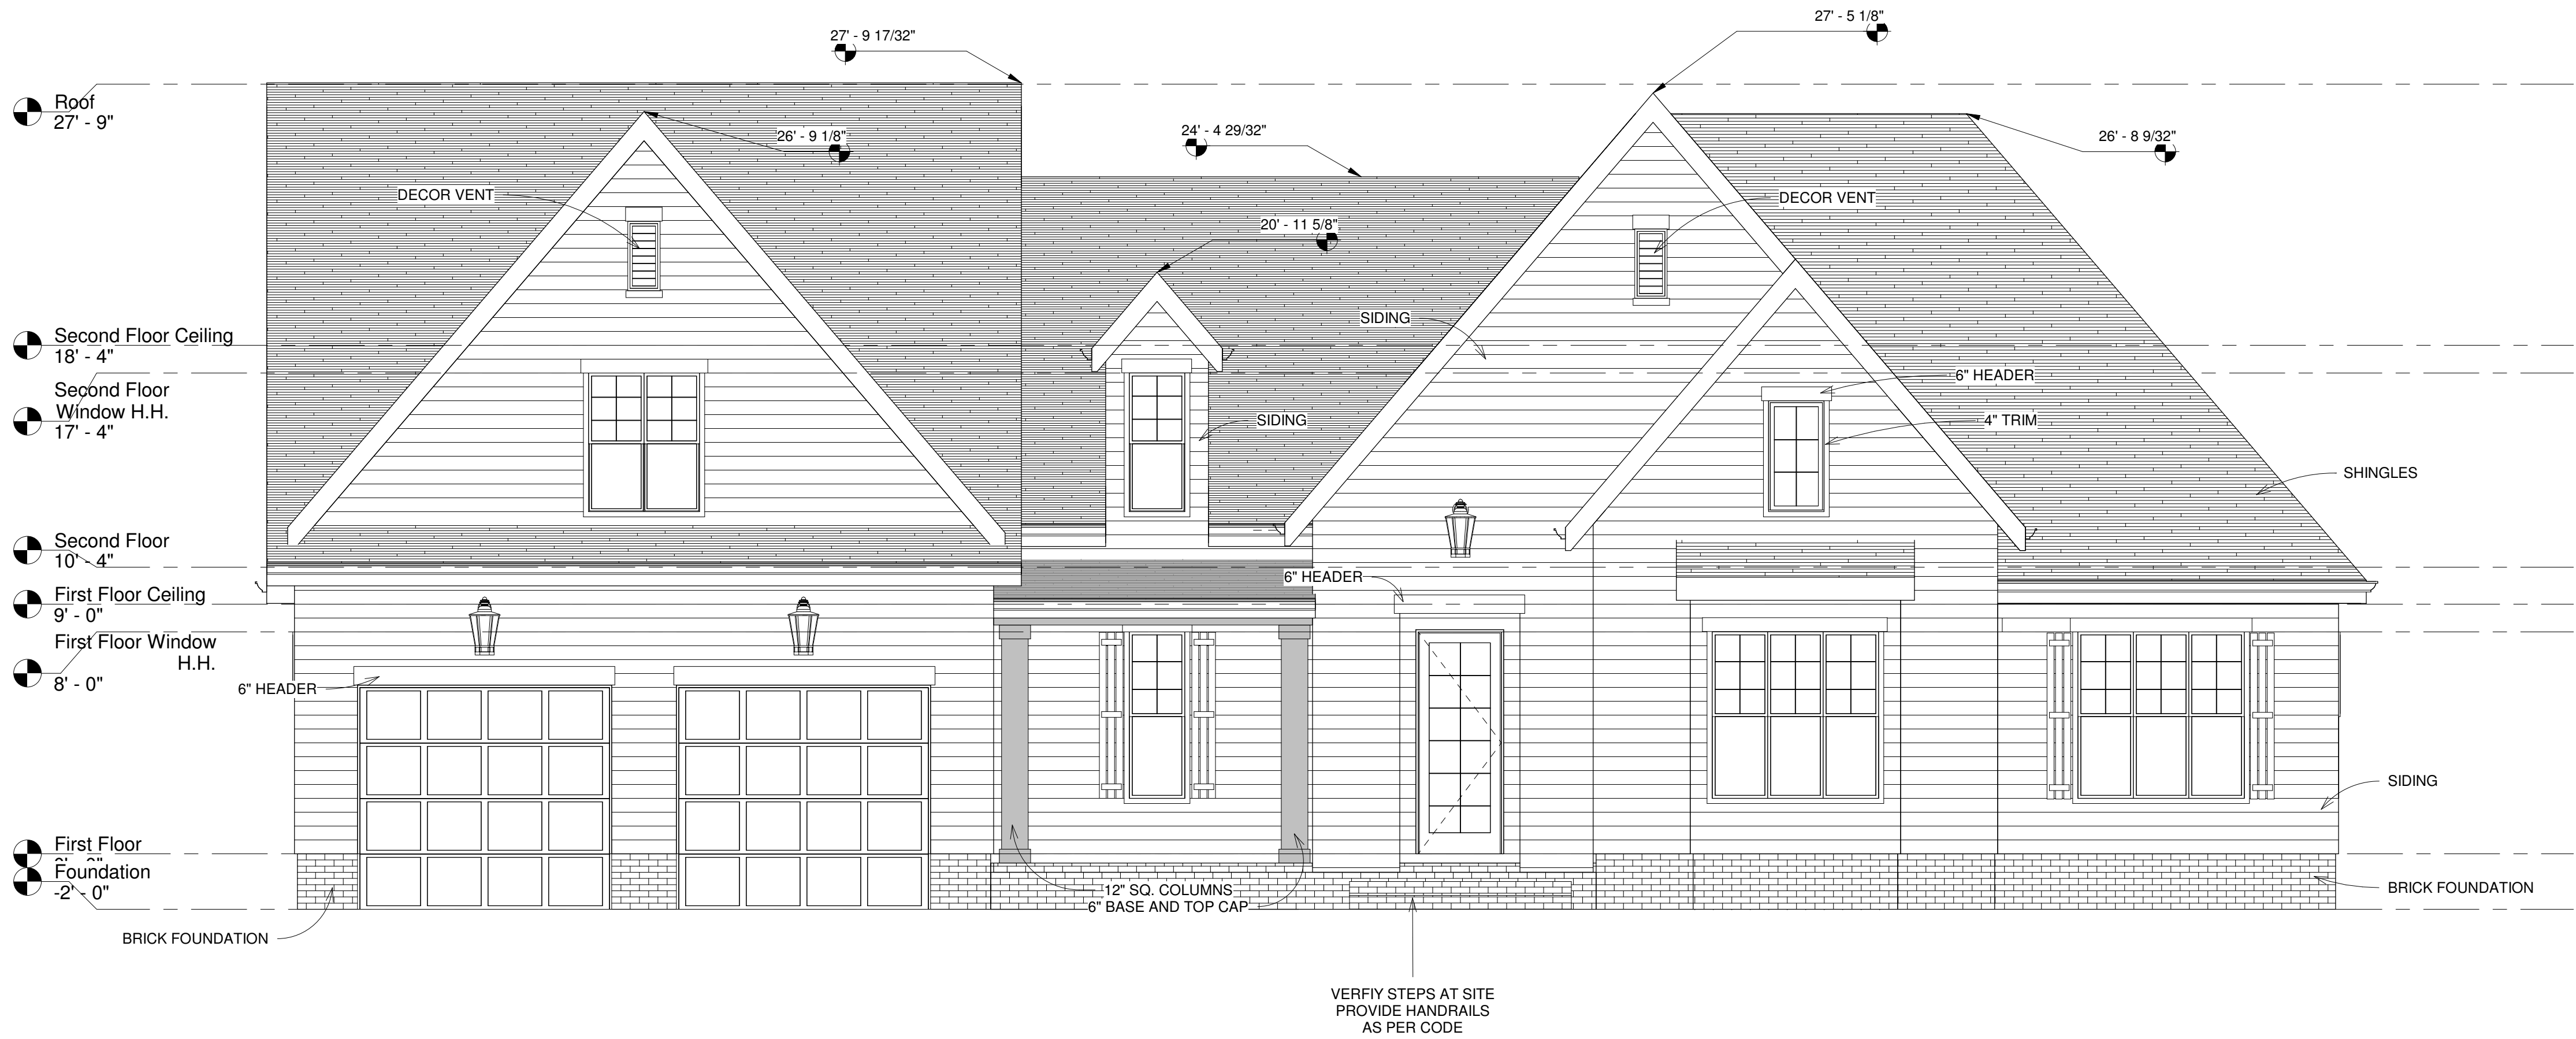

② West
1/4" = 1'-0"



① East
1/4" = 1'-0"



Wilder Roots LLC - Interior Design
Email: brianahalldesign@gmail.com
Website: www.wilderrootsdesign.com
Cell: 256-604-9317

Nu- Era Construction
THE FARM - LOT 67


CYPRESS COURT
- ELEV. #2

Elevations

Project Number	02-2052
Date	04.30.2020
Drawn By	BH
Checked By	Checker

A4

Scale	1/4" = 1'-0"
-------	--------------

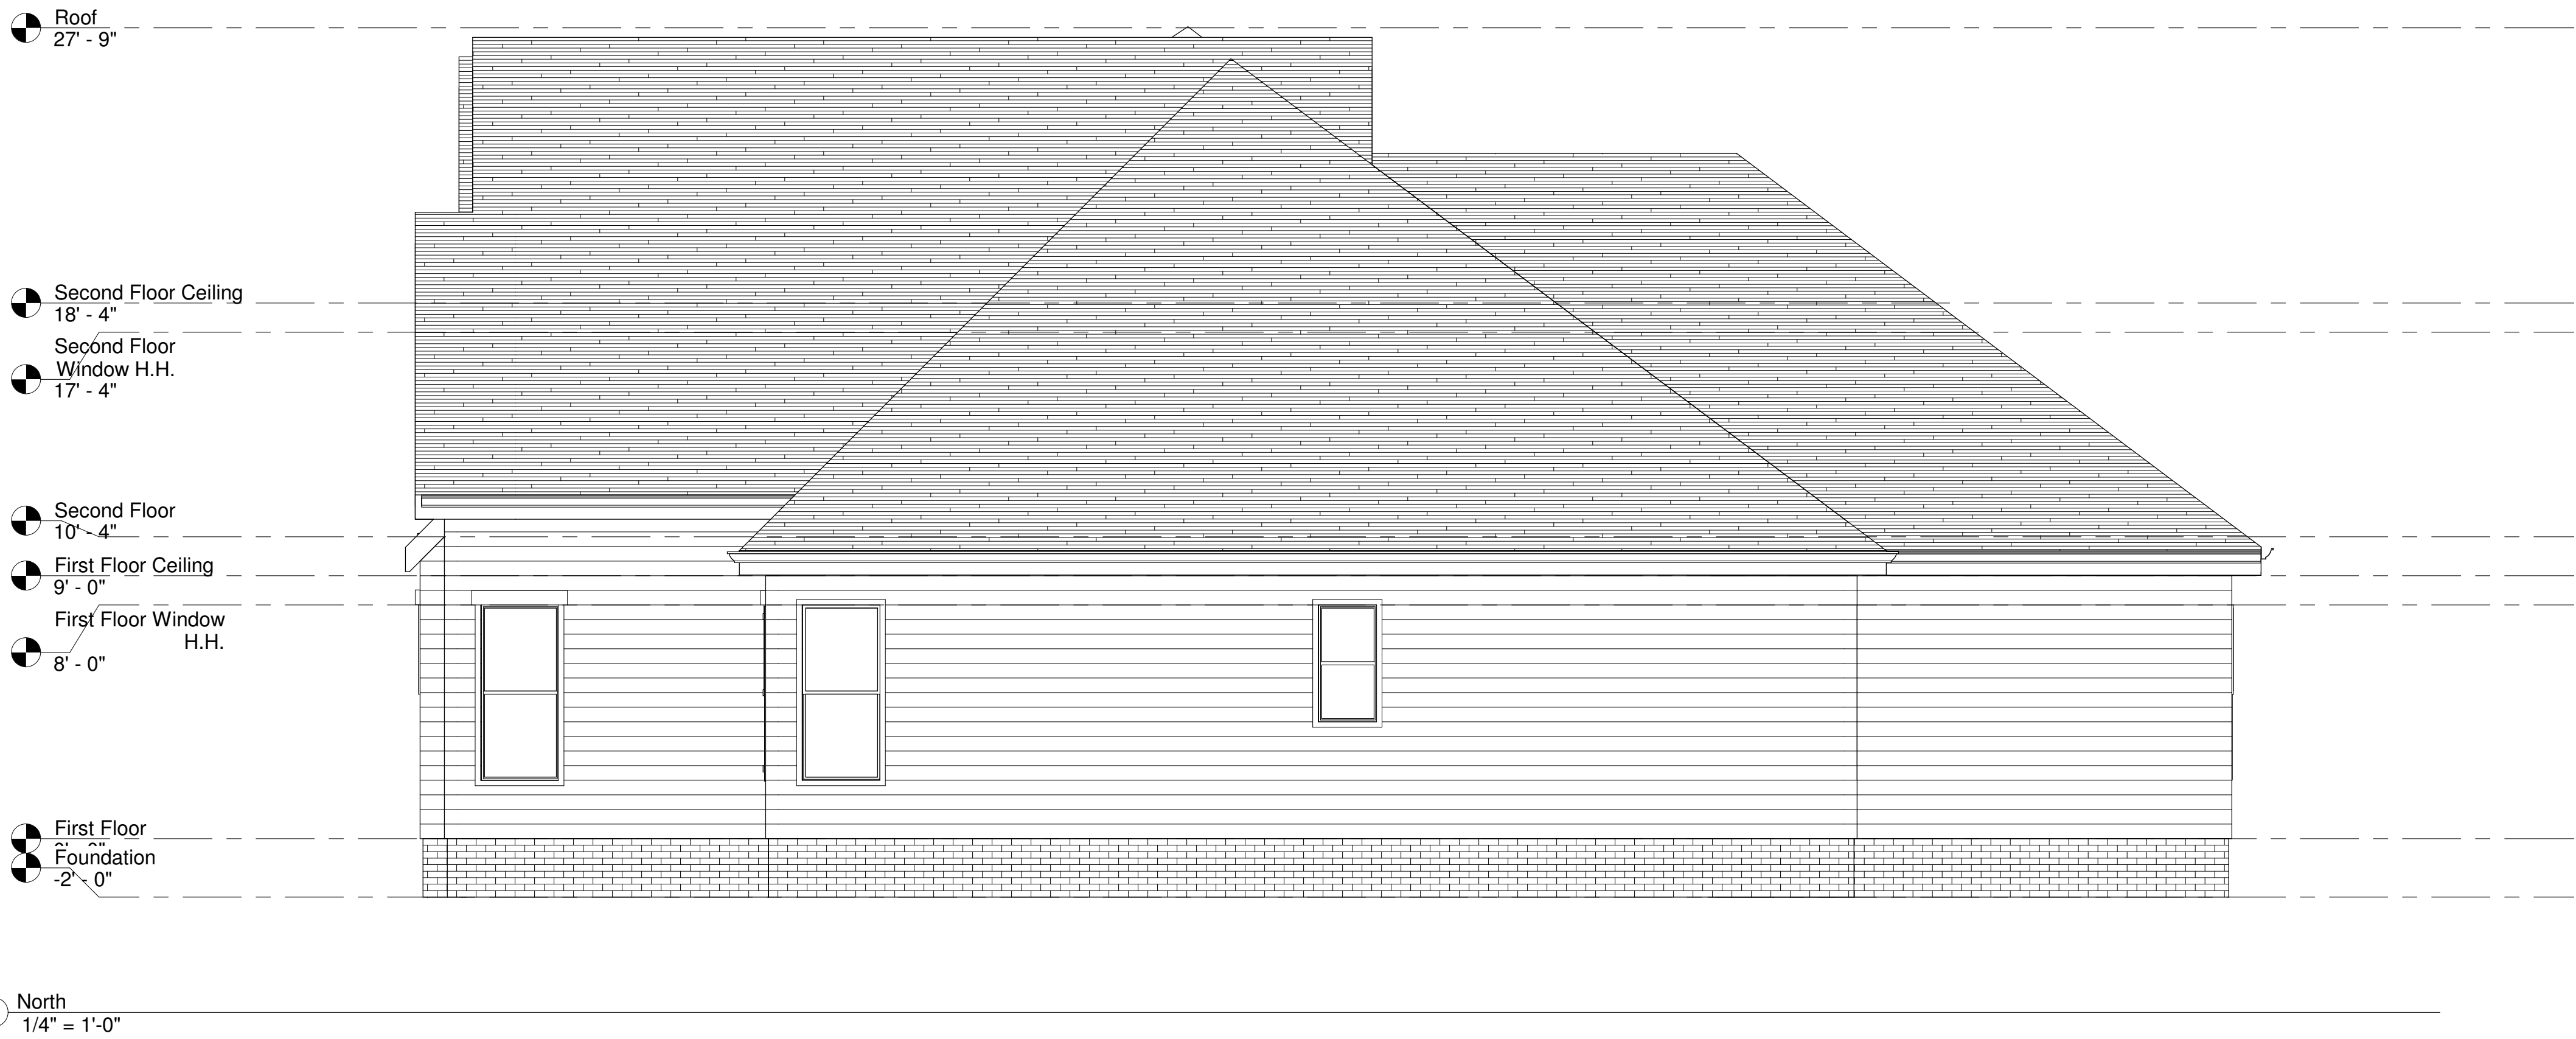

294032

SS22



Wilder Roots LLC - Interior Design
Email: brianahalldesign@gmail.com
Website: www.wilderrootsdesign.com
Cell: 256-604-9317

Nu- Era Construction
THE FARM - LOT
67

No.	Description	Date

CYPRESS COURT
- ELEV. #2

Elevations

Project Number	02-2052
Date	04.30.2020
Drawn By	BH
Checked By	Checker

A5

Scale	1/4" = 1'-0"
-------	--------------