


A New Residence for
ERA CONSTRUCT
 LOT 81 - THE FARM
 CYPRESS COURT- ELEVATION # 1

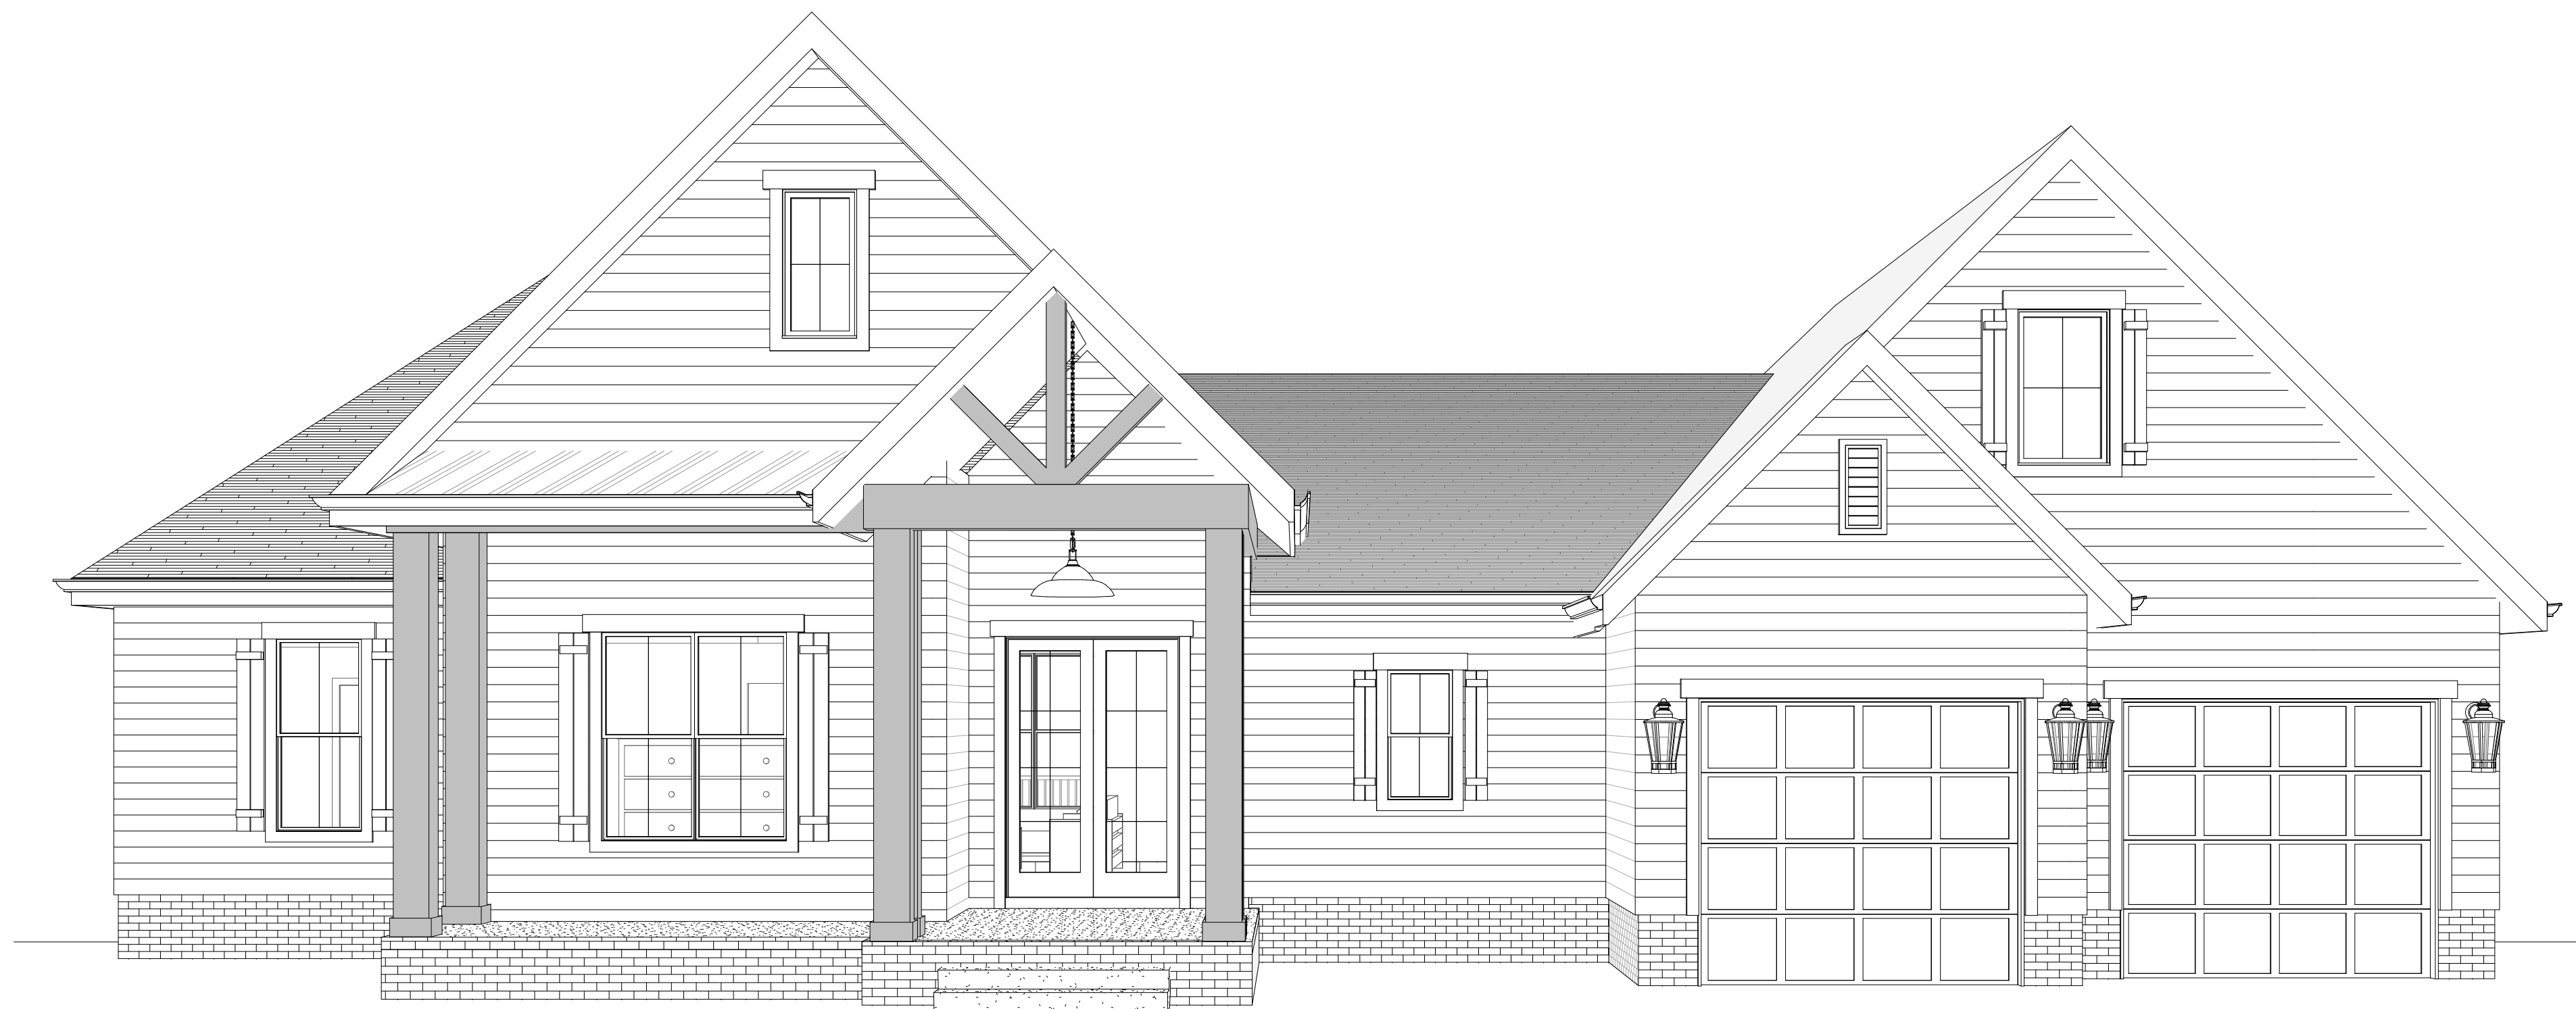

GENERAL NOTES

1. THESE DRAWINGS ARE CONCEPTUAL IN NATURE AND ARE INTENDED TO SET FORTH DESIGN INTENT. THEY ARE NOT STRUCTURAL AND CANNOT BE USED FOR ARCHITECTURAL OR ENGINEERING PURPOSES.
2. ALL DIMENSIONS ARE FROM FACE OF STUD TO FACE OF STUD UNLESS NOTED OTHERWISE.
3. ALL FRAMING WALLS ARE 2X4 STUDS UNLESS NOTED OTHERWISE.

Sheet List

Sheet List	
Sheet Number	Sheet Name
A0	Info
A1	Foundation
A2	First Floor Plan
A3	Second Floor
A4	Roofline
A5	Elevations
A6	Elevations
A7	Pres Floor Plans
E1	Foundation Floor Electrical
E2	First Floor Electrical

SQUARE FEET

HEATED SQUARE FEET:

FIRST FLOOR 2323 SQ.FT.

OTHER SQUARE FEET:

GARAGE 642 SQ.FT.



Wilder Roots LLC- Interior Design
Email: brianahalldesign@gmail.com
Call: 256-604-9317


www.wilderrootsdesign.com

[illegible]

THE FARM
CYPRESS COURT -
ELEV. #1

Info

Project number	02-2051
Date	06.28.2022
Drawn by	BH
Checked by	Checker
A0	
Scale	1/4" = 1'-0"

 [illegible]


THE FARM
CYPRESS COURT -
ELEV. #1

Foundation

Project number	02-2051
Date	06.28.2022
Drawn by	BH
Checked by	Checker

A1

Scale	1/4" = 1'-0"
-------	--------------

 [illegible]

THE FARM
CYPRESS COURT -
ELEV. #1

First Floor Plan

Project number	02-2051
Date	06.28.2022
Drawn by	BH
Checked by	Checker

A2

Scale	1/4" = 1'-0"
-------	--------------



www.wilderrootsdesign.com


THE FARM
CYPRESS COURT -
ELEV. #1

Roofline

A4

Scale $1/4" = 1'-0"$

6/28/2022 3:34:58 PM

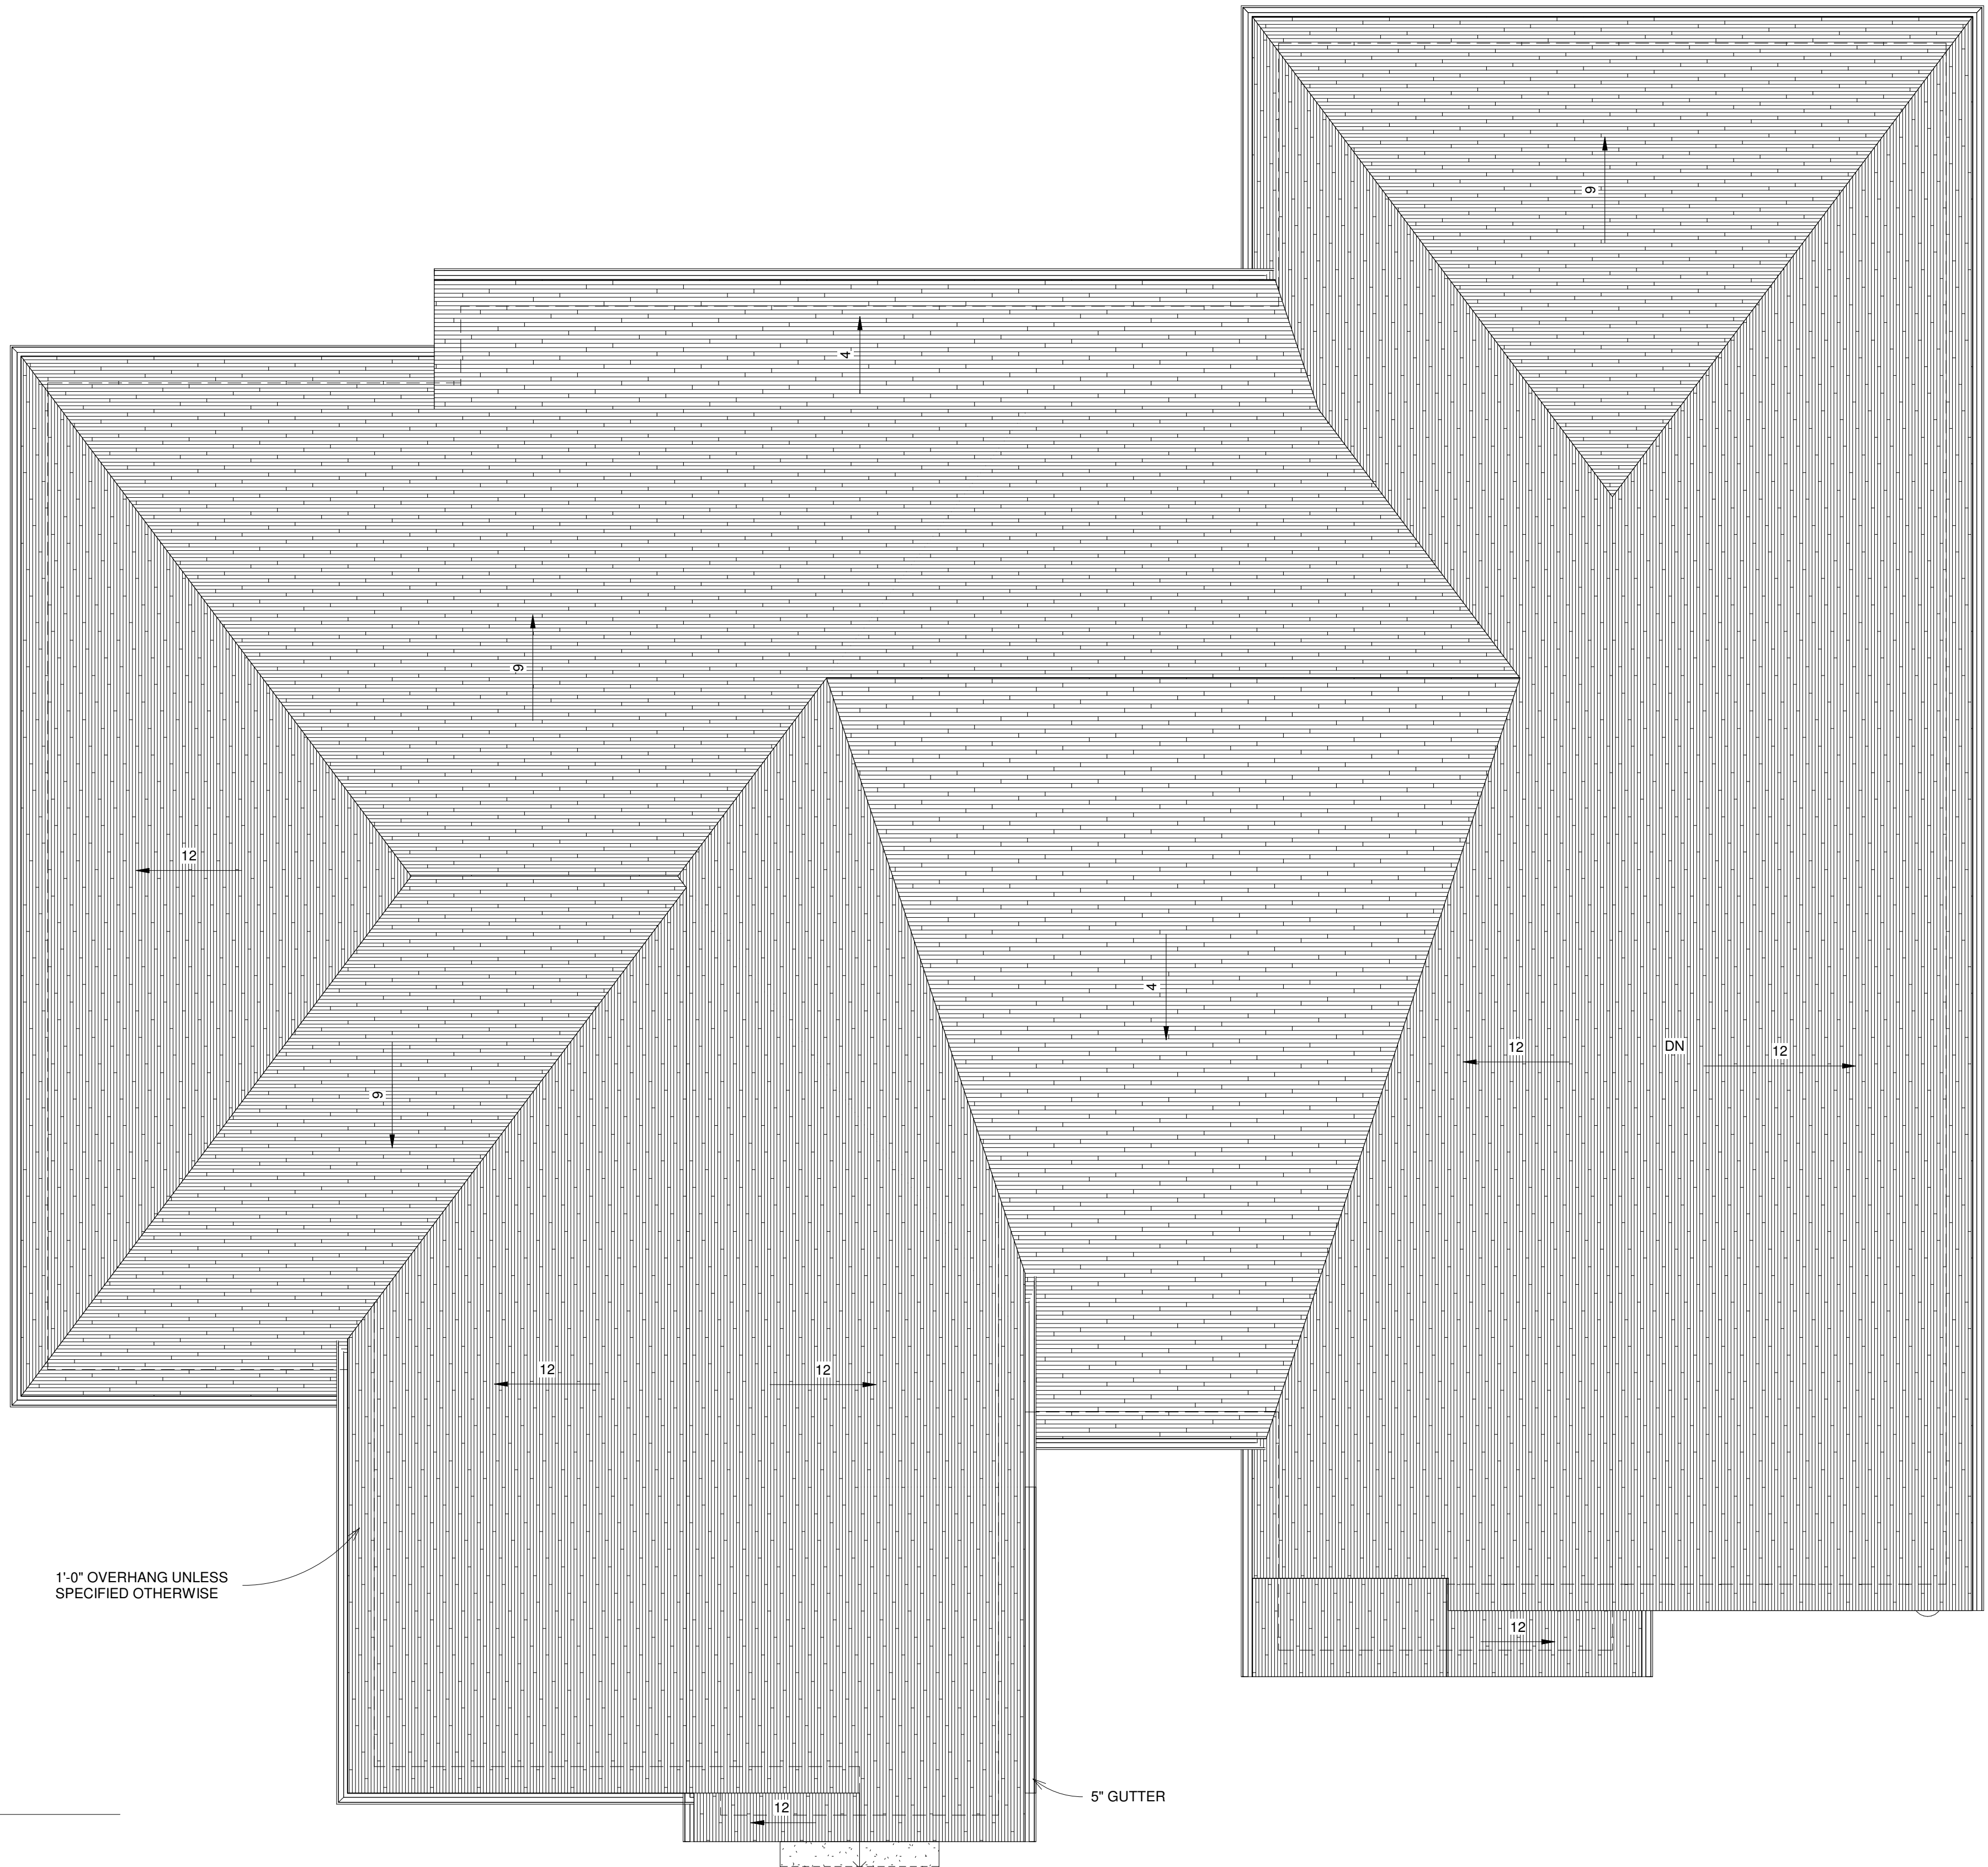

1 Roof Plan
1/4" = 1'-0"

[illegible]

Elevations

Project number	02-2051
Date	06.28.2022
Drawn by	BH
Checked by	Checker

A5

Scale	1/4" = 1'-0"
-------	--------------



Architectural elevation drawing of a house. The drawing includes the following labels and dimensions:

- Roof:** SHINGLES, 24' - 7"
- Second Floor:** Second Floor Ceiling 18' - 4", Second Floor Window H.H. 17' - 4"
- First Floor:** First Floor Ceiling 9' - 0", First Floor Window H.H. 8' - 0", First Floor 0' - 0"
- Foundation:** Foundation -2' - 0"
- Garage Level:** -10' - 0"
- Materials and Details:** 5" GUTTERS, 6" SQ. COLUMN, LAP SIDING, BRICK FOUNDATION, 4" TRIM, SHINGLES, 1'-0" SQ. COLUMN W/ 6" BASE, VERIFY STEPS ON SITE. PROVIDE HANDRAILS AS PER CODE.
- Dimensions:** 7'-6"
- North Arrow and Scale:** North, 1/4" = 1'-0"

[illegible]

THE FARM
CYPRESS COURT -
ELEV. #1



Elevations

Project number	02-2051
Date	06.28.2022
Drawn by	BH
Checked by	Checker

A6

Scale	1/4" = 1'-0"
-------	--------------

A New Residence for
ERA CONSTRUCTION
THE FARM
CYPRESS COURT- ELEVATION #1

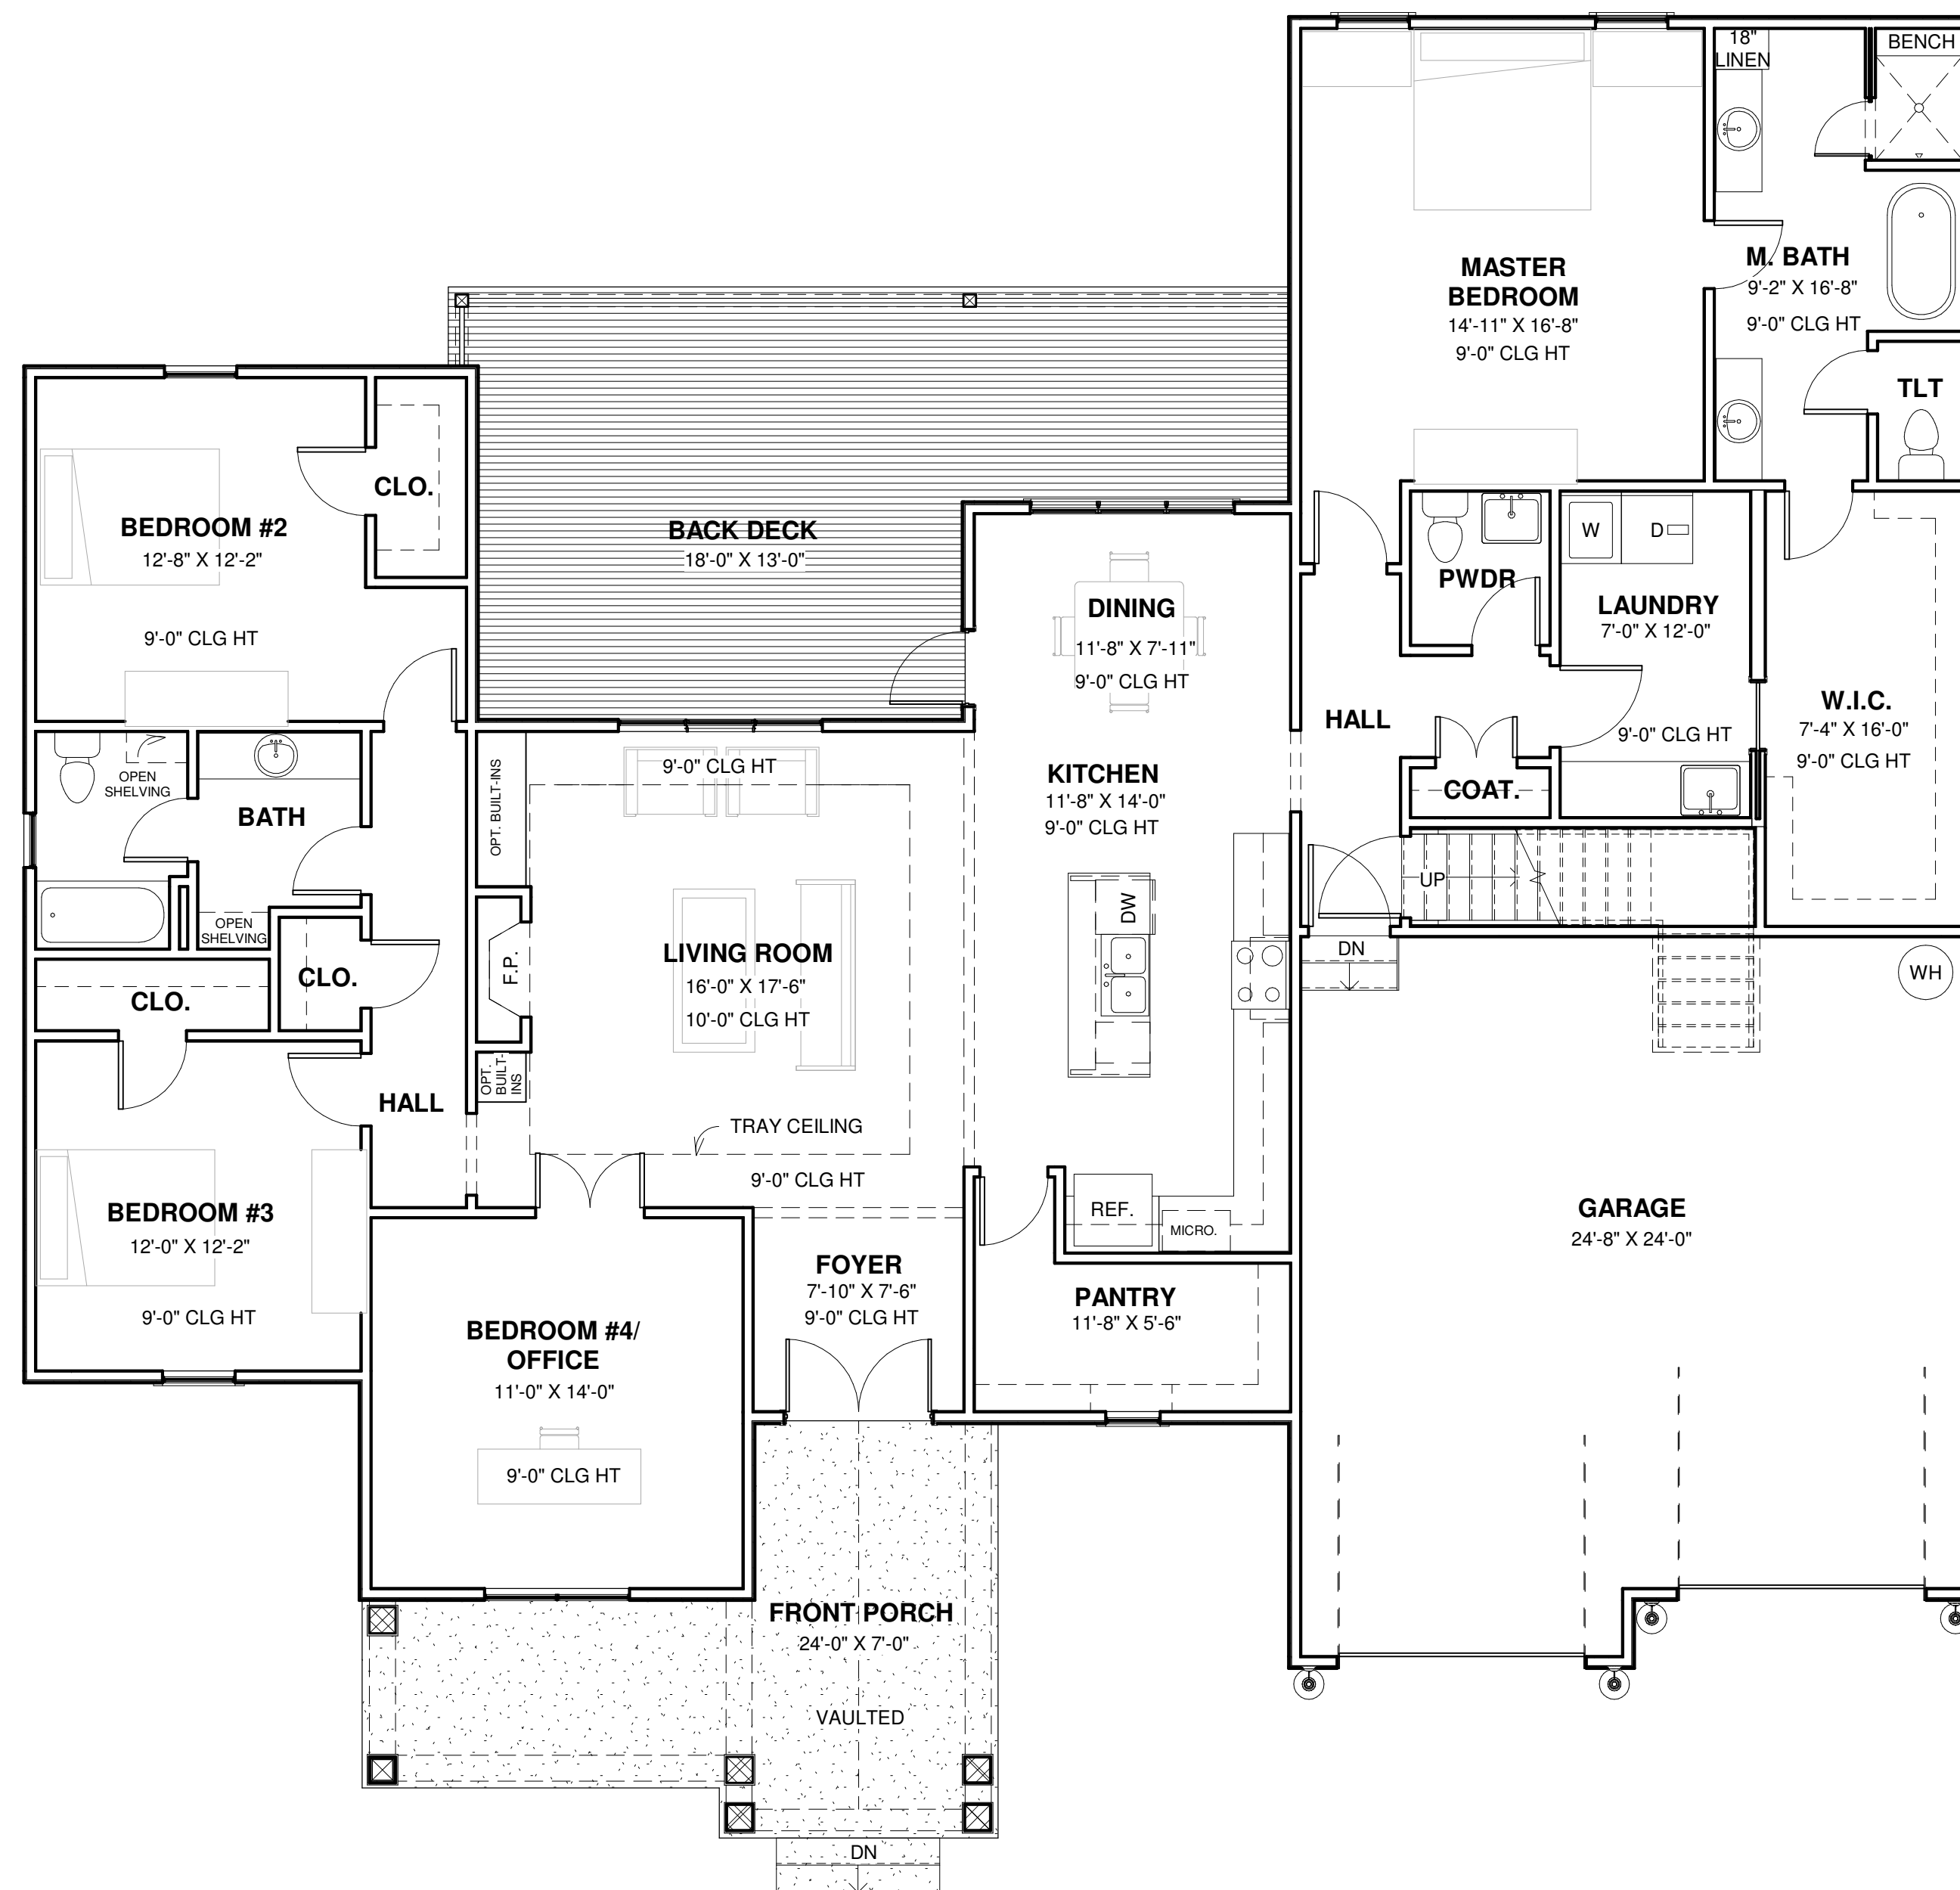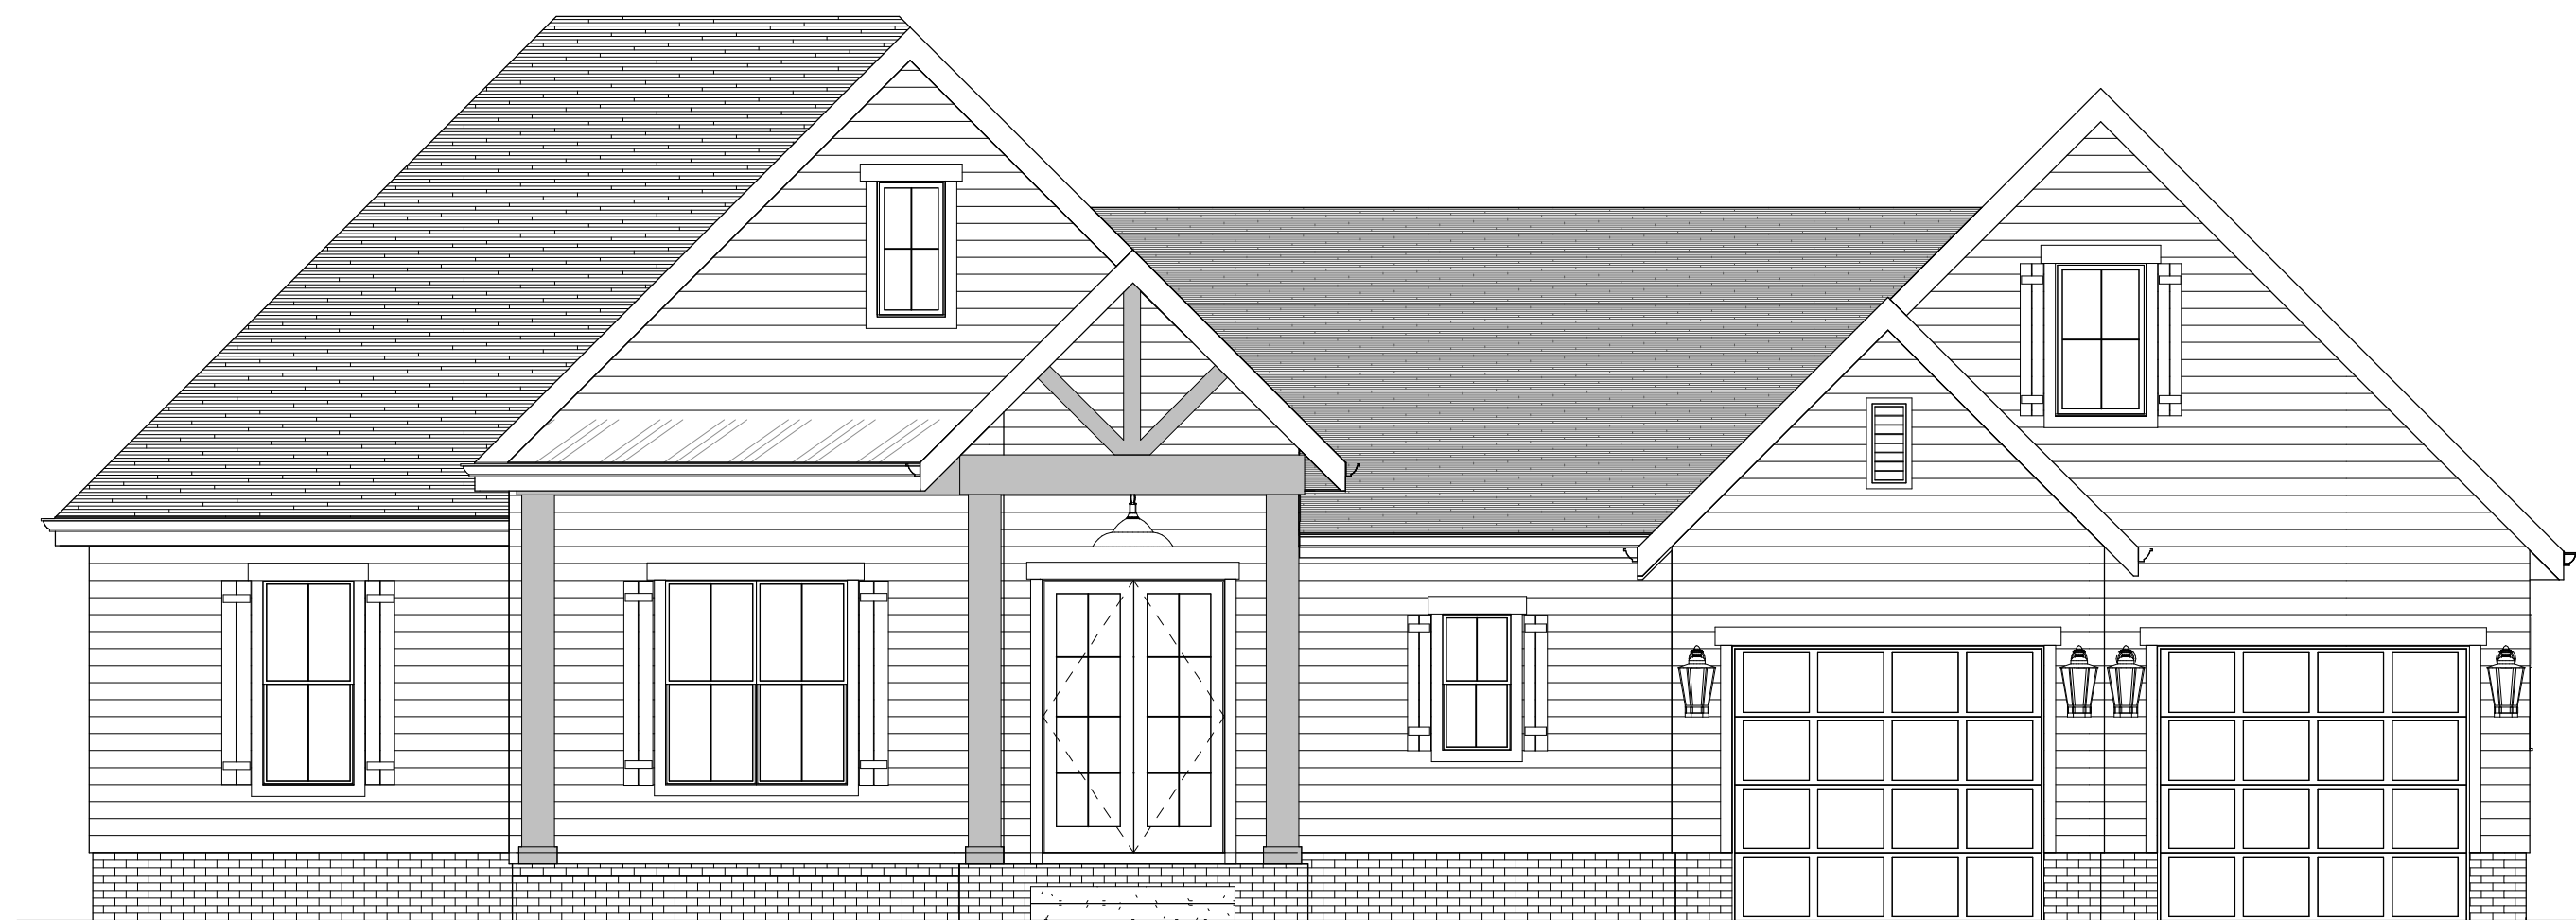

② First Floor - Pres
3/16" = 1'-0"



Wilder Roots LLC- Interior Design
Email: brianahalldesign@gmail.com
Call: 256-604-9317

www.wilderrootsdesign.com

[illegible]

THE FARM
CYPRESS COURT -
ELEV. #1

Pres Floor Plans

Project number	02-2051
Date	06.28.2022
Drawn by	BH
Checked by	Checker

A7

Scale	3/16" = 1'-0"
-------	---------------

THE FARM

THE FARM


No.	Description

CYPRESS COAST

- ELEV. #

Foundation Electrical

Project Number
Date
Drawn By
Checked By

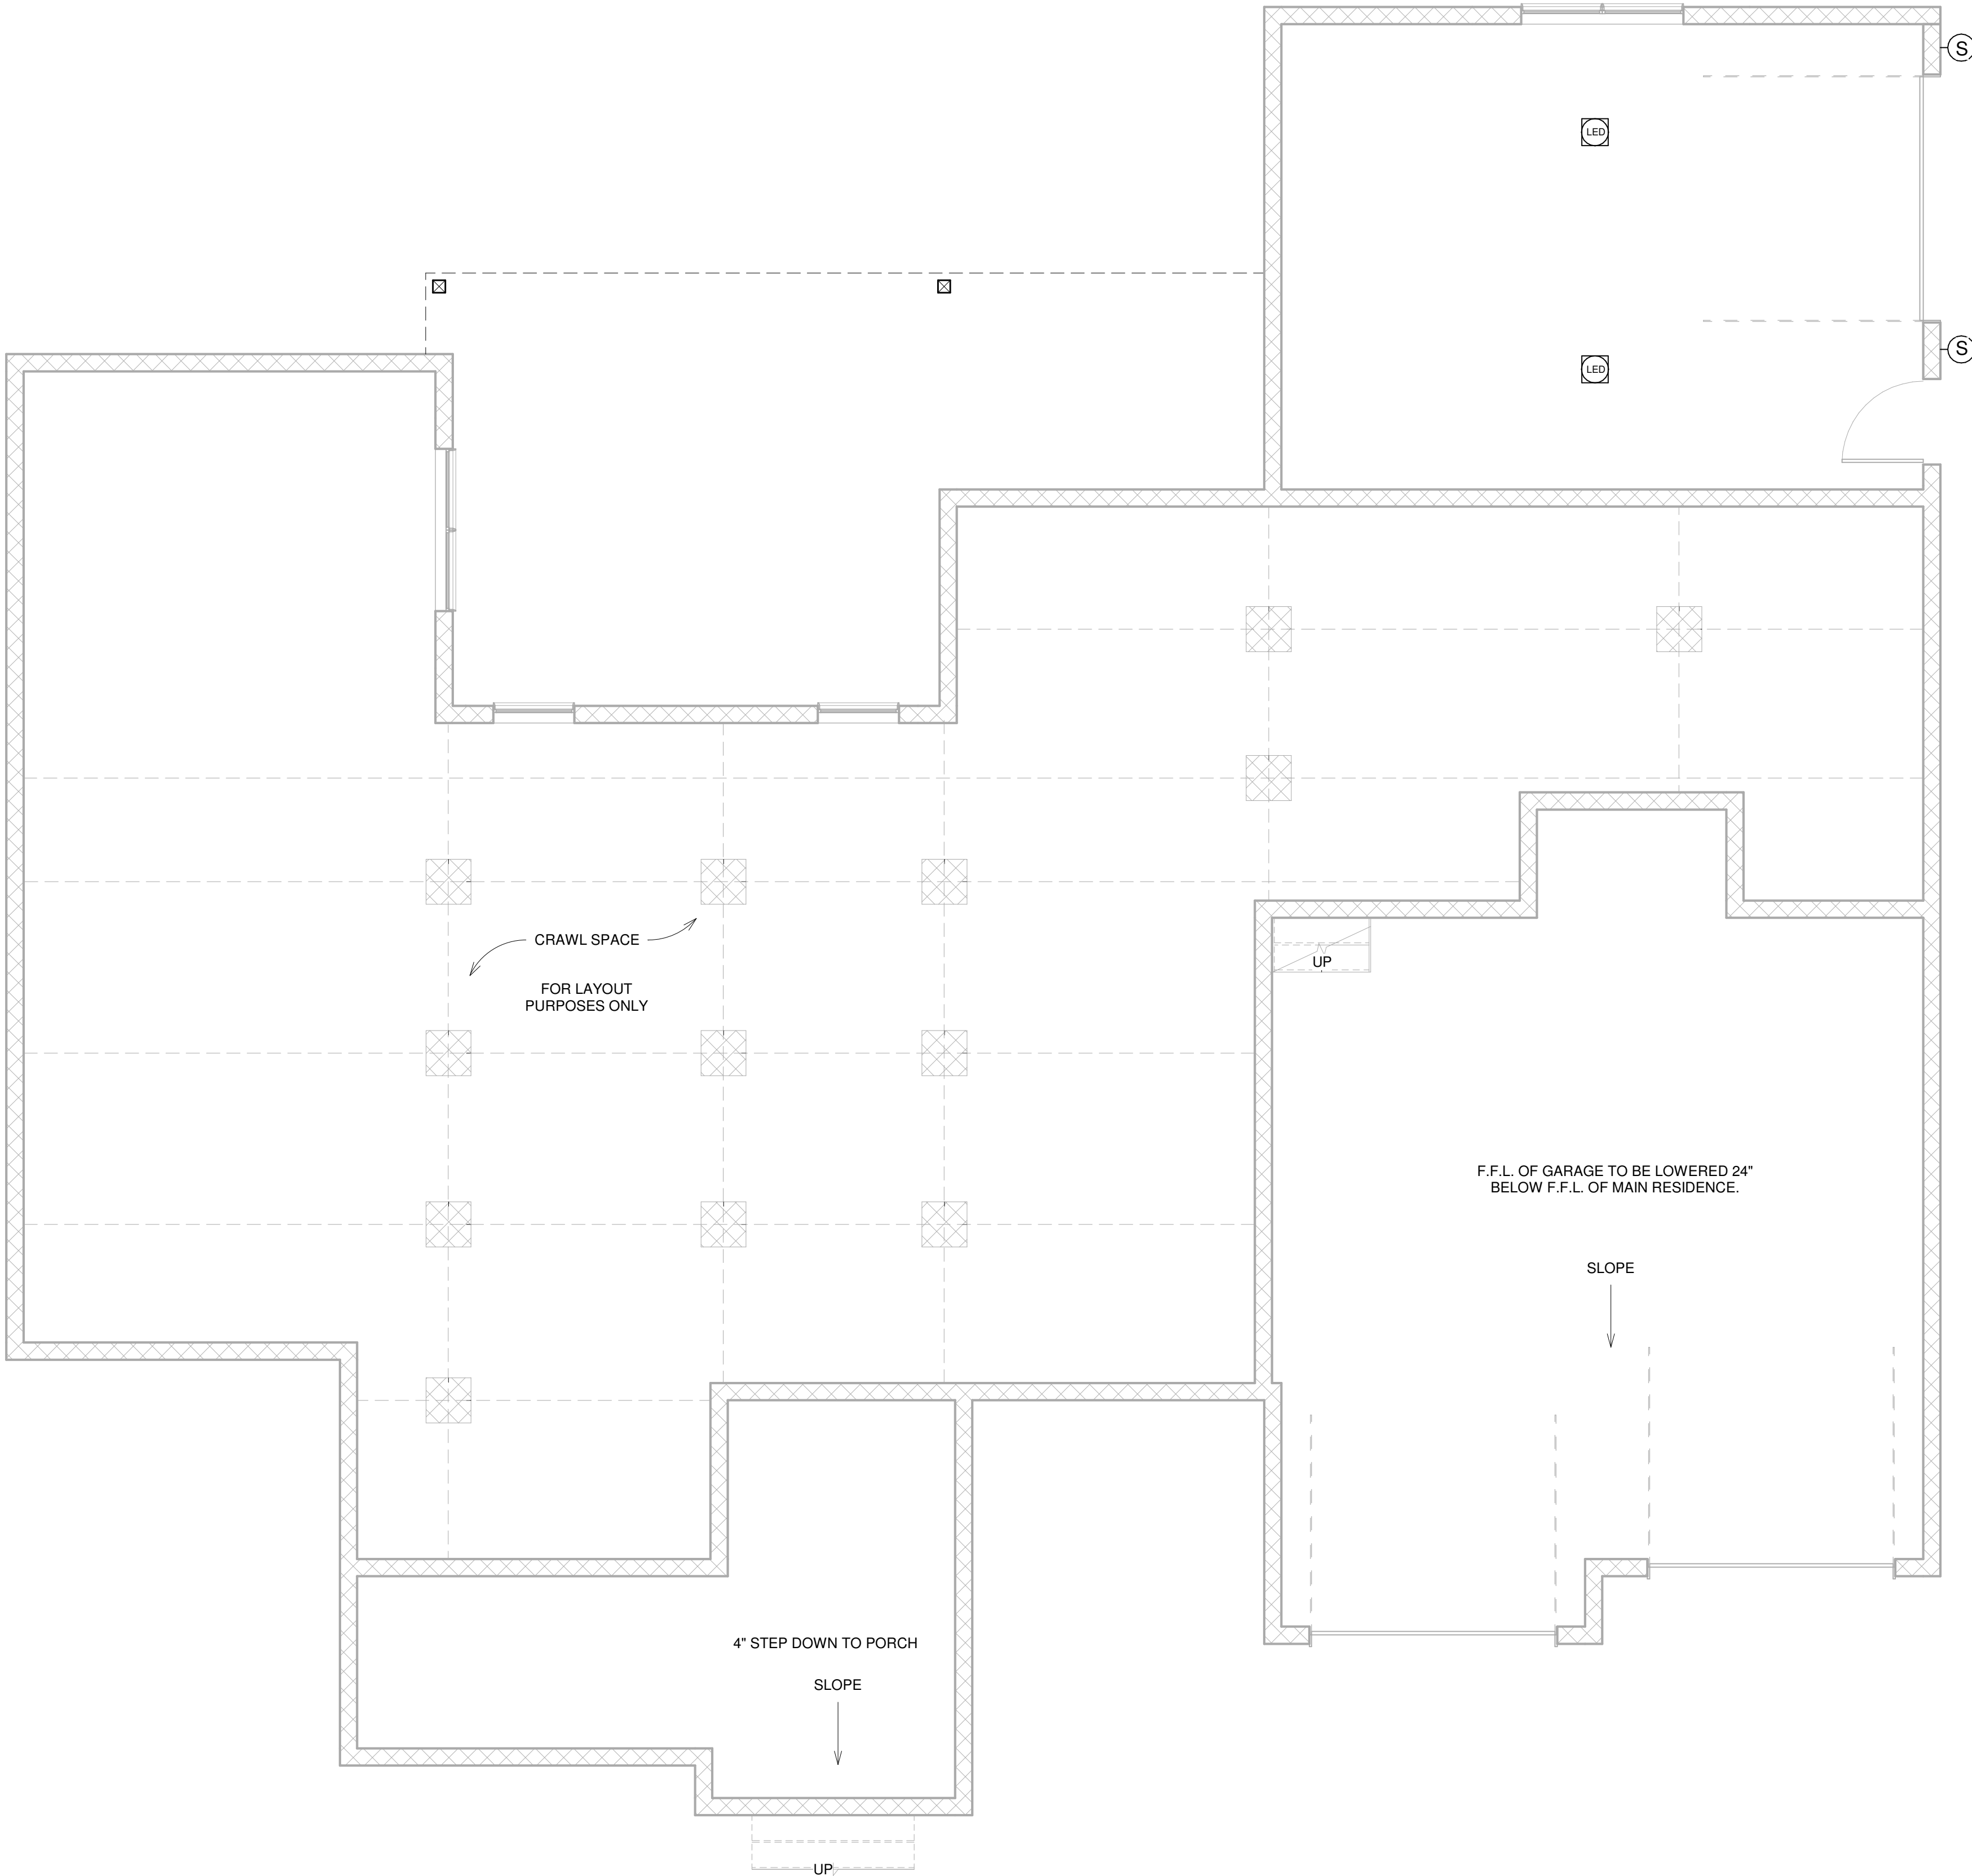

ELECTRICAL LENGEND	
	UNDER CABINET LIGHT
	PINHOLE CAN LIGHT
	SURFACE MOUNT
	RECESSED CAN
	LED CEILING MOUNT
	SCONCE
	BATHROOM FAN WITH LIGHT
	FAN WITH LIGHT
	FAN
	OUTLET
	GROUND FAULT OUTLET
	CABLE
	FLOOD LIGHTS
	FLUORESCENT

DOI: 10.1002/for