

A detailed architectural line drawing of a single-story house. The house features a gabled roof with a smaller gable over the front porch. The front porch has a double door with glass panels and is flanked by two windows with shutters. To the right of the porch is a single window with shutters. The right side of the house has a two-car garage with a double door and two windows with shutters. The house has a brick foundation and a gabled roof with a smaller gable over the front porch. The drawing is a black and white line art style.


1. THESE DRAWINGS ARE CONCEPTUAL IN NATURE AND ARE INTENDED TO SET FORTH DESIGN INTENT. THEY ARE NOT STRUCTURAL AND CANNOT BE USED FOR ARCHITECTURAL OR ENGINEERING PURPOSES.
2. ALL DIMENSIONS ARE FROM FACE OF STUD TO FACE OF STUD UNLESS NOTED OTHERWISE.
3. ALL FRAMING WALLS ARE 2X4 STUDS UNLESS NOTED OTHERWISE.

A0	Info
A1	Foundation
A2	First Floor Plan
A3	Second Floor/ Roof Plan
A4	Elevations
A5	Elevations
A6	Pres Floor Plans
A15	Schedules
E1	First and Second Floor Electrical

<u>HEATED SQUARE FEET:</u>	
FIRST FLOOR	2040 SQ.FT.
SECOND FLOOR	376 SQ.FT.
TOTAL:	2416 SQ.FT.
<u>OTHER SQUARE FEET:</u>	
GARAGE	607 SQ.FT.

[illegible]

Scale	1/4" = 1'-0"
-------	--------------

 
[illegible]

Nu- Era Construction TANNER PLAN W/ BONUS
Foundation

Project number	02-2042
Date	11.11.2022
Drawn by	BH
Checked by	Checker

A1

Scale	1/4" = 1'-0"
-------	--------------

 [illegible]

Nu- Era Construction
TANNER PLAN W/
BONUS

First Floor Plan

Project number	02-2042
Date	11.11.2022
Drawn by	BH
Checked by	Checker

A2

Scale	1/4" = 1'-0"
-------	--------------






www.wilderrootsdesign.com

Nu- Era Construction
TANNER PLAN W/
BONUS

Project number	02-2042
Date	11.11.2022
Drawn by	BH
Checked by	Checker

Scale	1/4" = 1'-0"
-------	--------------

  

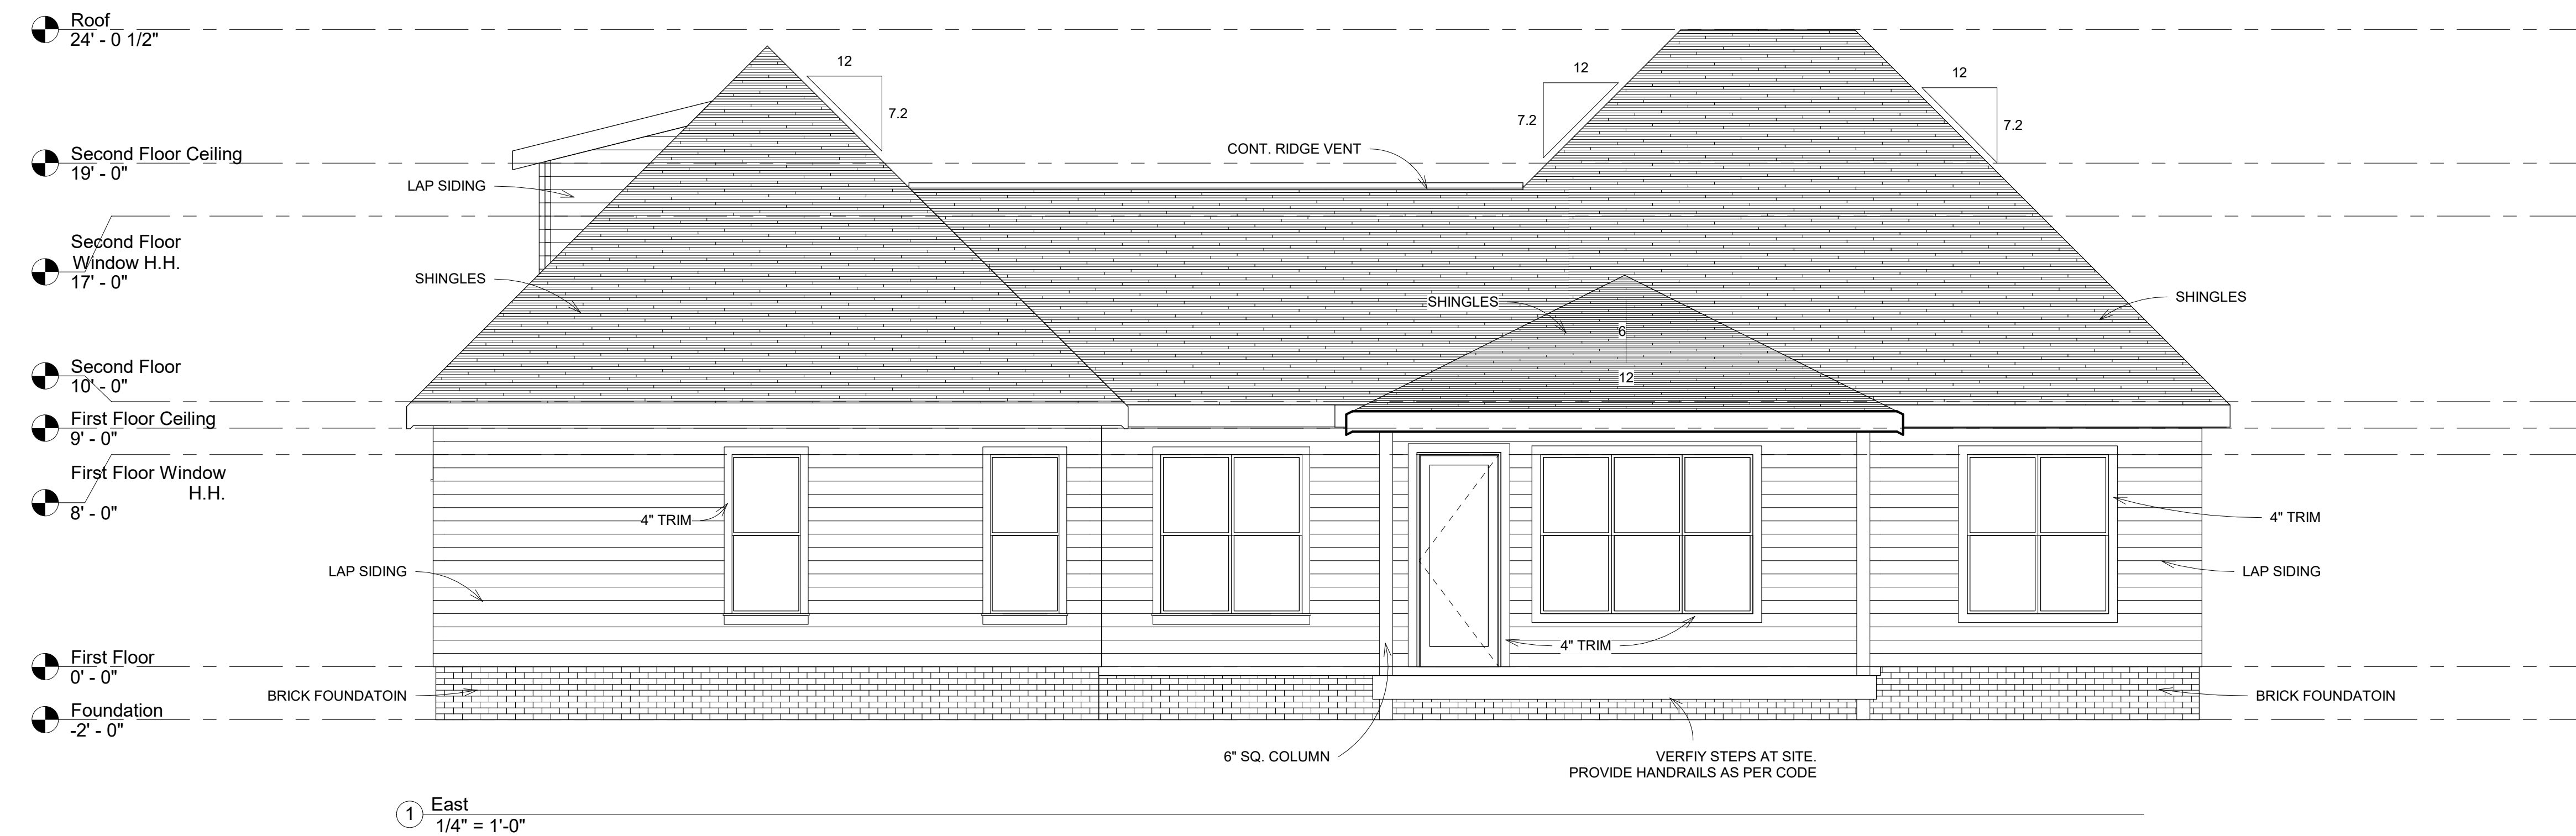[illegible]

Project number	02-2042
Date	11.11.2022
Drawn by	BH
Checked by	Checker

Scale $1/4" = 1'-0"$


[illegible]

Nu- Era Construction
TANNER PLAN W/
BONUS

Project number	02-2042
Date	11.11.2022
Drawn by	BH
Checked by	Checker

Scale $1/4" = 1'-0"$

www.wilderrootsdesign.com

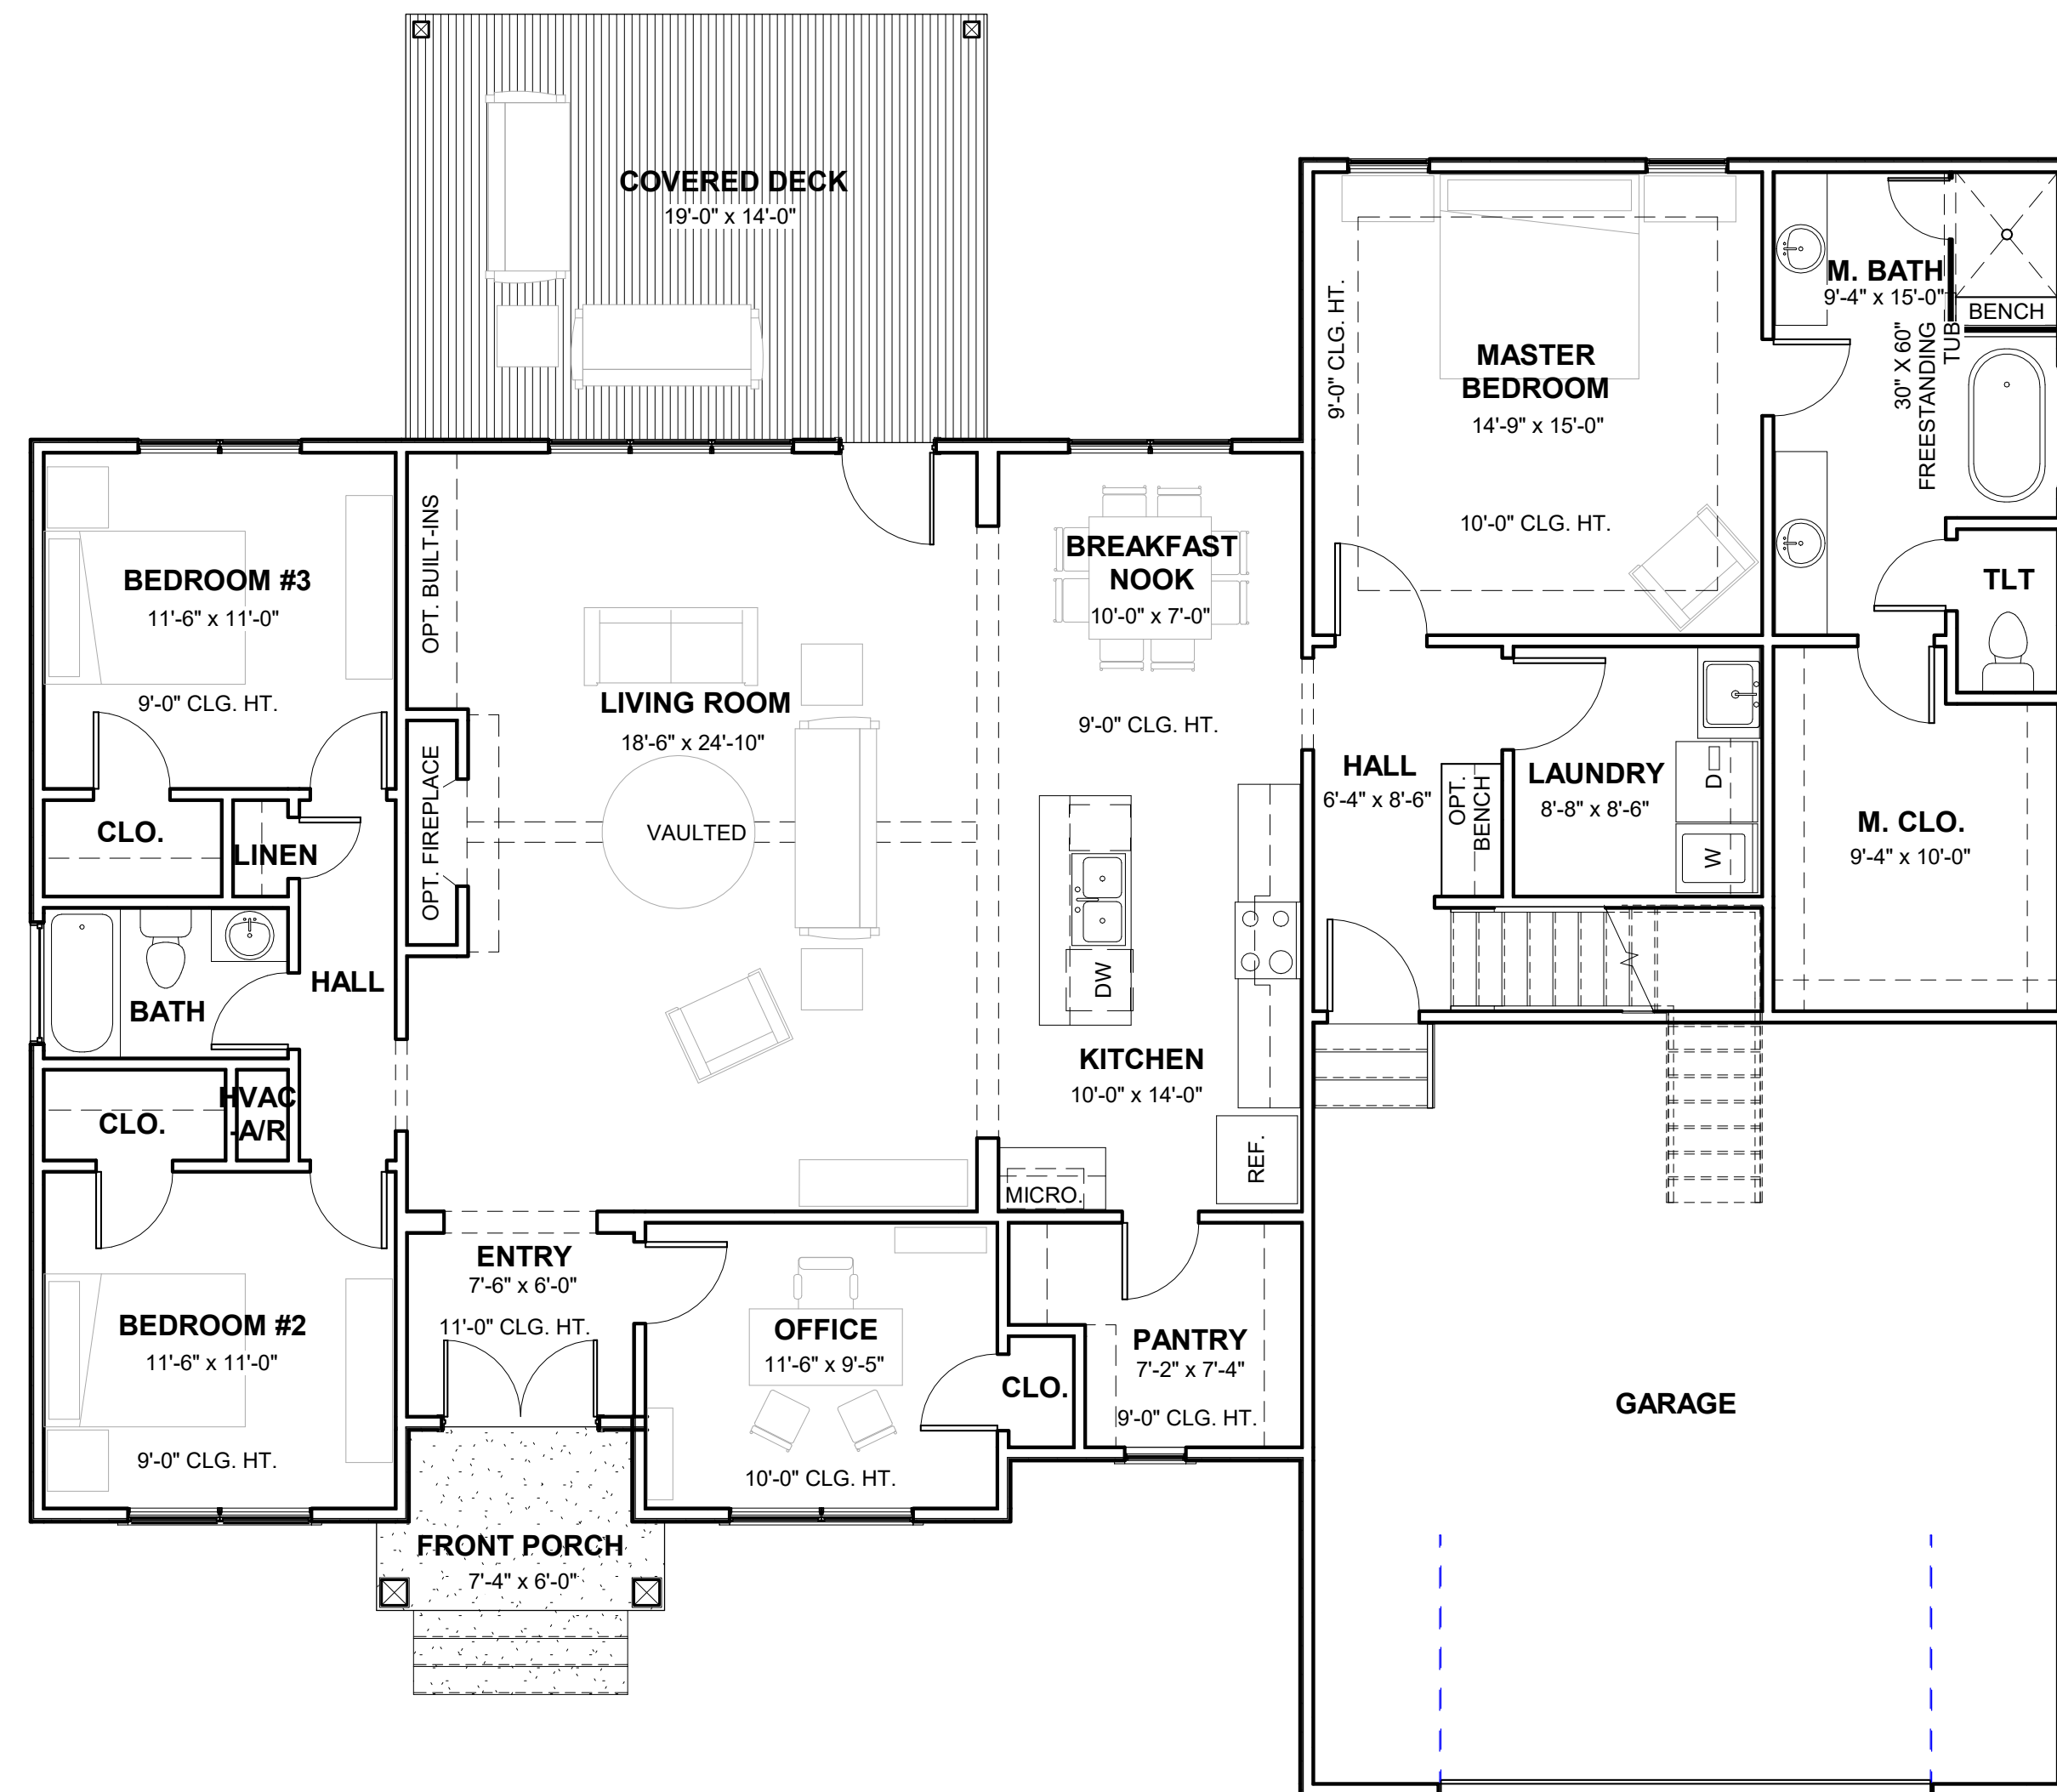



Bonus Room
14'-5" x 18'-6"
9'-0" CLG. HT.

Bath
6'-0" x 7'-0"

Clo.

[illegible]

Scale	3/16" = 1'-0"
-------	---------------

  

○ Electrical
1/4" = 1'-0"



E1	
Scale	As indicated