

A detailed line drawing of a two-story house with a gambrel roof. The house features vertical siding and a brick foundation. On the left, there is a dormer with a gabled roof and a four-pane window. The main entrance is centered, featuring a small porch with a gabled roof supported by columns and a four-pane door. To the right of the entrance is a large four-pane window. Further right is a two-car garage with a large door divided into twelve panels (two rows of six). Two small lantern-style light fixtures are mounted on the wall above the garage door. The roof has multiple gables and dormers, all with decorative bargeboards. The drawing is a black and white line art style.


1. THESE DRAWINGS ARE CONCEPTUAL IN NATURE AND ARE INTENDED TO SET FORTH DESIGN INTENT. THEY ARE NOT STRUCTURAL AND CANNOT BE USED FOR ARCHITECTURAL OR ENGINEERING PURPOSES.
2. ALL DIMENSIONS ARE FROM FACE OF STUD TO FACE OF STUD UNLESS NOTED OTHERWISE.
3. ALL FRAMING WALLS ARE 2X4 STUDS UNLESS NOTED OTHERWISE.

Sheet Number	Sheet Name
A0	Info
A1	Foundation
A2	First Floor Plan
A3	Second Floor
A4	Roof Line
A5	Elevations
A6	Elevations
A7	Pres Floor Plans
E1	First Floor Electrical


<u>HEATED SQUARE FEET:</u>	
FIRST FLOOR:	2351 SQ.FT.
SECOND FLOOR	417 SQ.FT.
TOTAL:	2768 SQ.FT.
<u>OTHER SQUARE FEET:</u>	
GARAGE	516 SQ.FT.

[illegible]

Project number	02-2046
Date	08.20.2021
Drawn by	BH
Checked by	Checker
A0	
Scale	1/4" = 1'-0"

 

Scale $1/4" = 1'-0"$

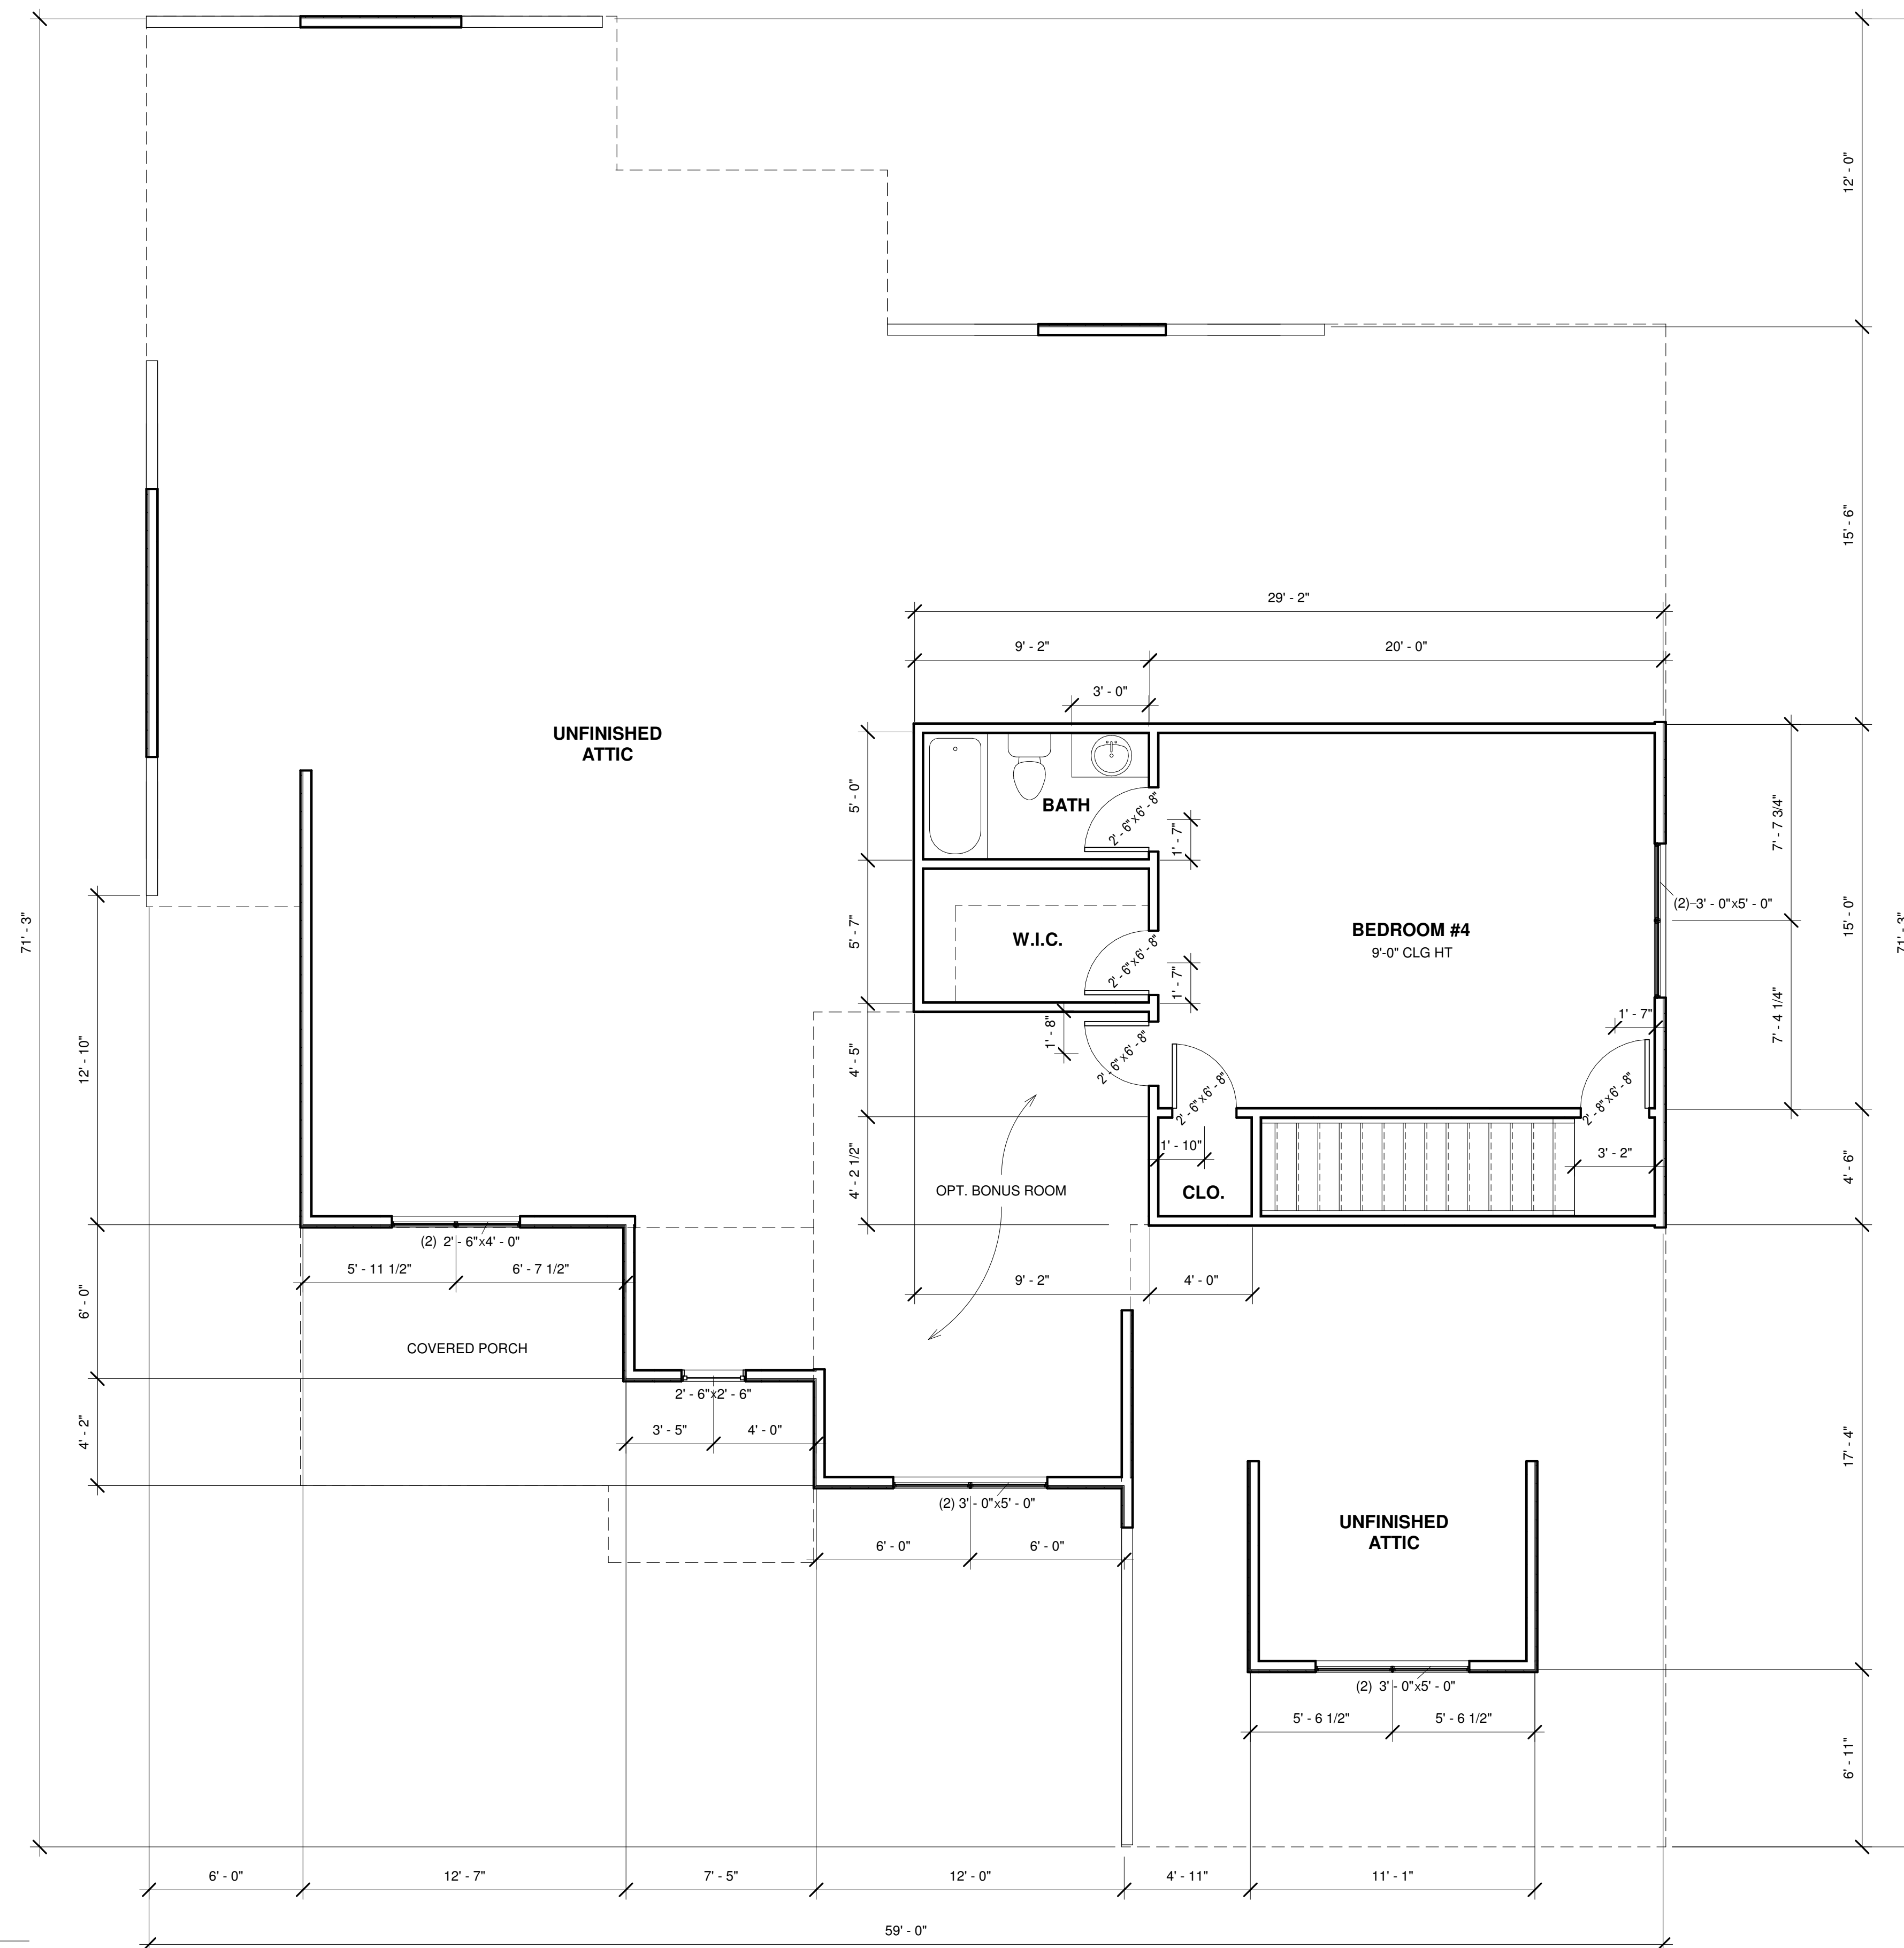[illegible]




Nu- Era Construction
THE HAMILTON-
ELEV #3

Second Floor

Project number	02-2046
Date	08.20.2021
Drawn by	BH
Checked by	Checker

A3

Scale	1/4" = 1'-0"
-------	--------------

   

Scale $1/4" = 1'-0"$



 Roof
30' - 2"

 Second Floor Ceiling
 19' - 4"
 Second Floor —
 Window H.H.
 18' - 4"

Second Floor
10'-4"

 First Floor Ceiling
9' - 0"

First Floor Window
H.H.
8' - 0"

 First Floor
0' - 0"

Foundation
-2' - 0"

① South
1/4" = 1'-0"

 Roof
30' - 2"

 Second Floor Ceiling
 19' - 4"
 Second Floor
 Window H.H.
 18' - 4"

Second Floor
10' - 4"

 First Floor Ceiling
9' - 0"

First Floor Window
H.H.
8' - 0"

 First Floor
0' - 0"

 Foundation
-2' - 0"

② North
 $\frac{1}{4}'' = 1'-0''$

[illegible]

Project number	02-2046
Date	08.20.2021
Drawn by	BH
Checked by	Checker

A6


Scale	1/4" = 1'-0"
-------	--------------

A New Residence for
ERA CONSTRUCT
 THE FARM
 THE HAMILTON - ELEVATION #3




Wilder Roots LLC- Interior Design
Email: brianahalldesign@gmail.com
Call: 256-604-9317

www.wilderrootsdesign.com

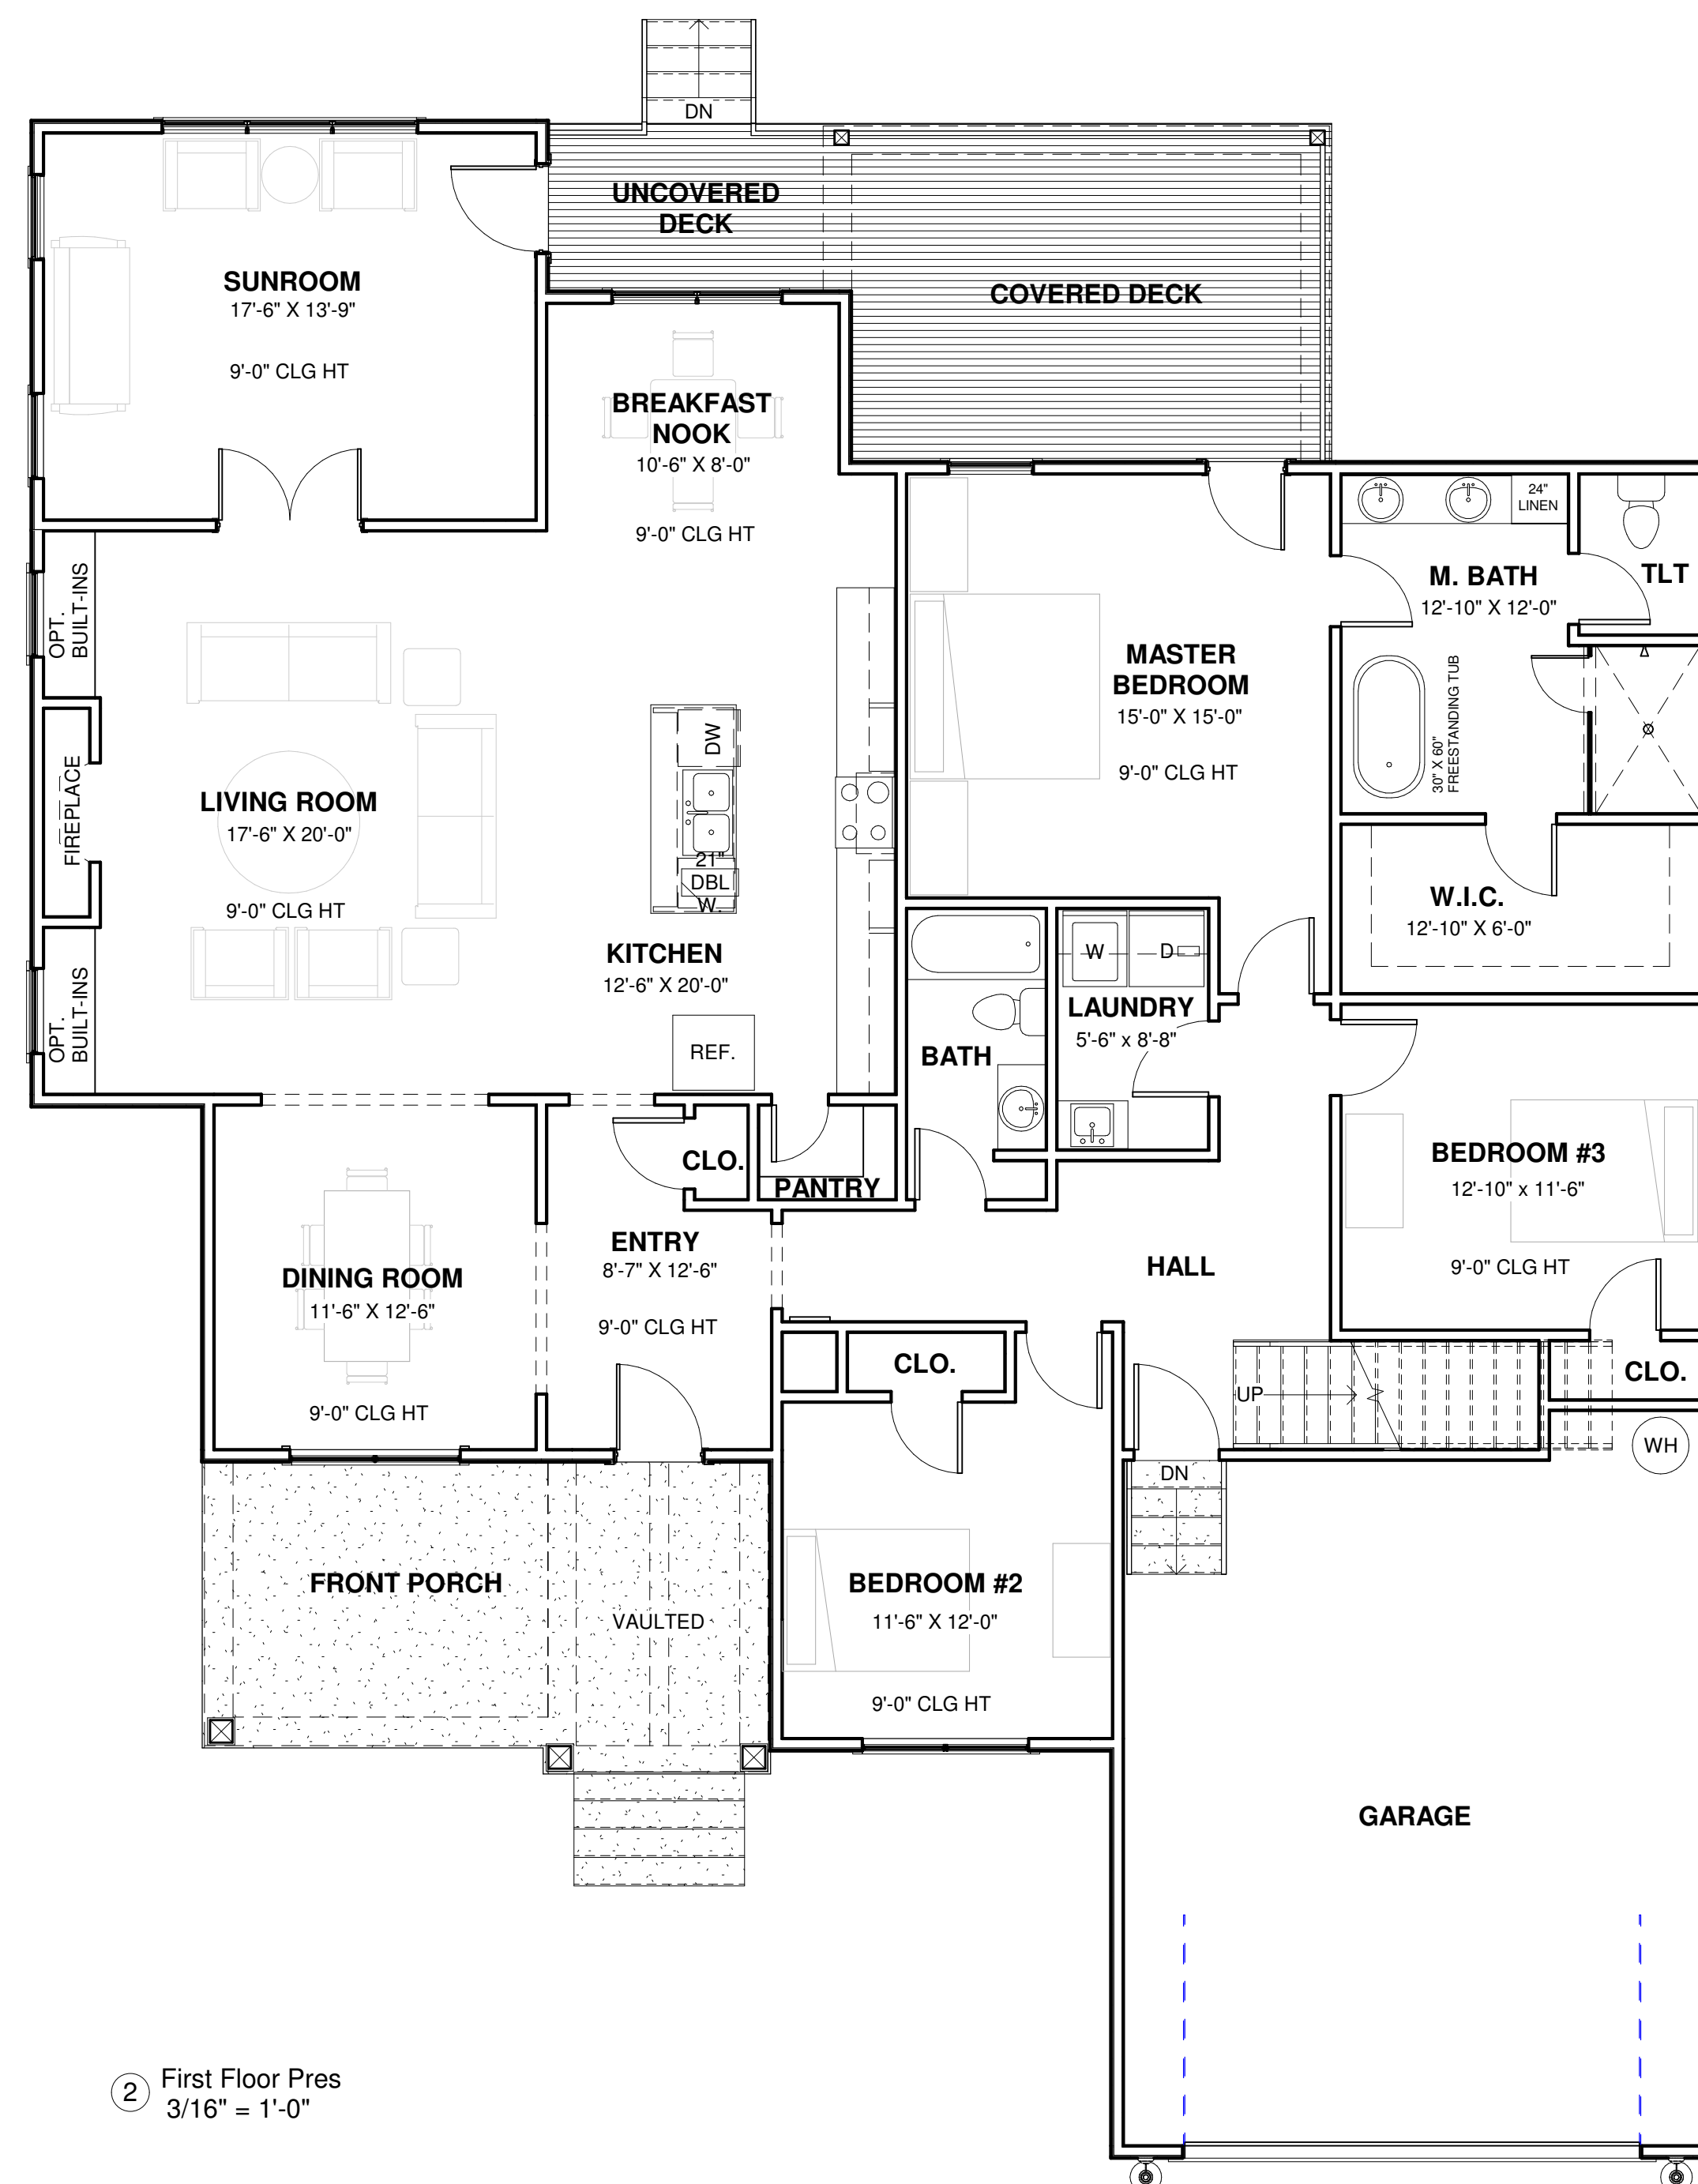

② First Floor Pres
3/16" = 1'-0"

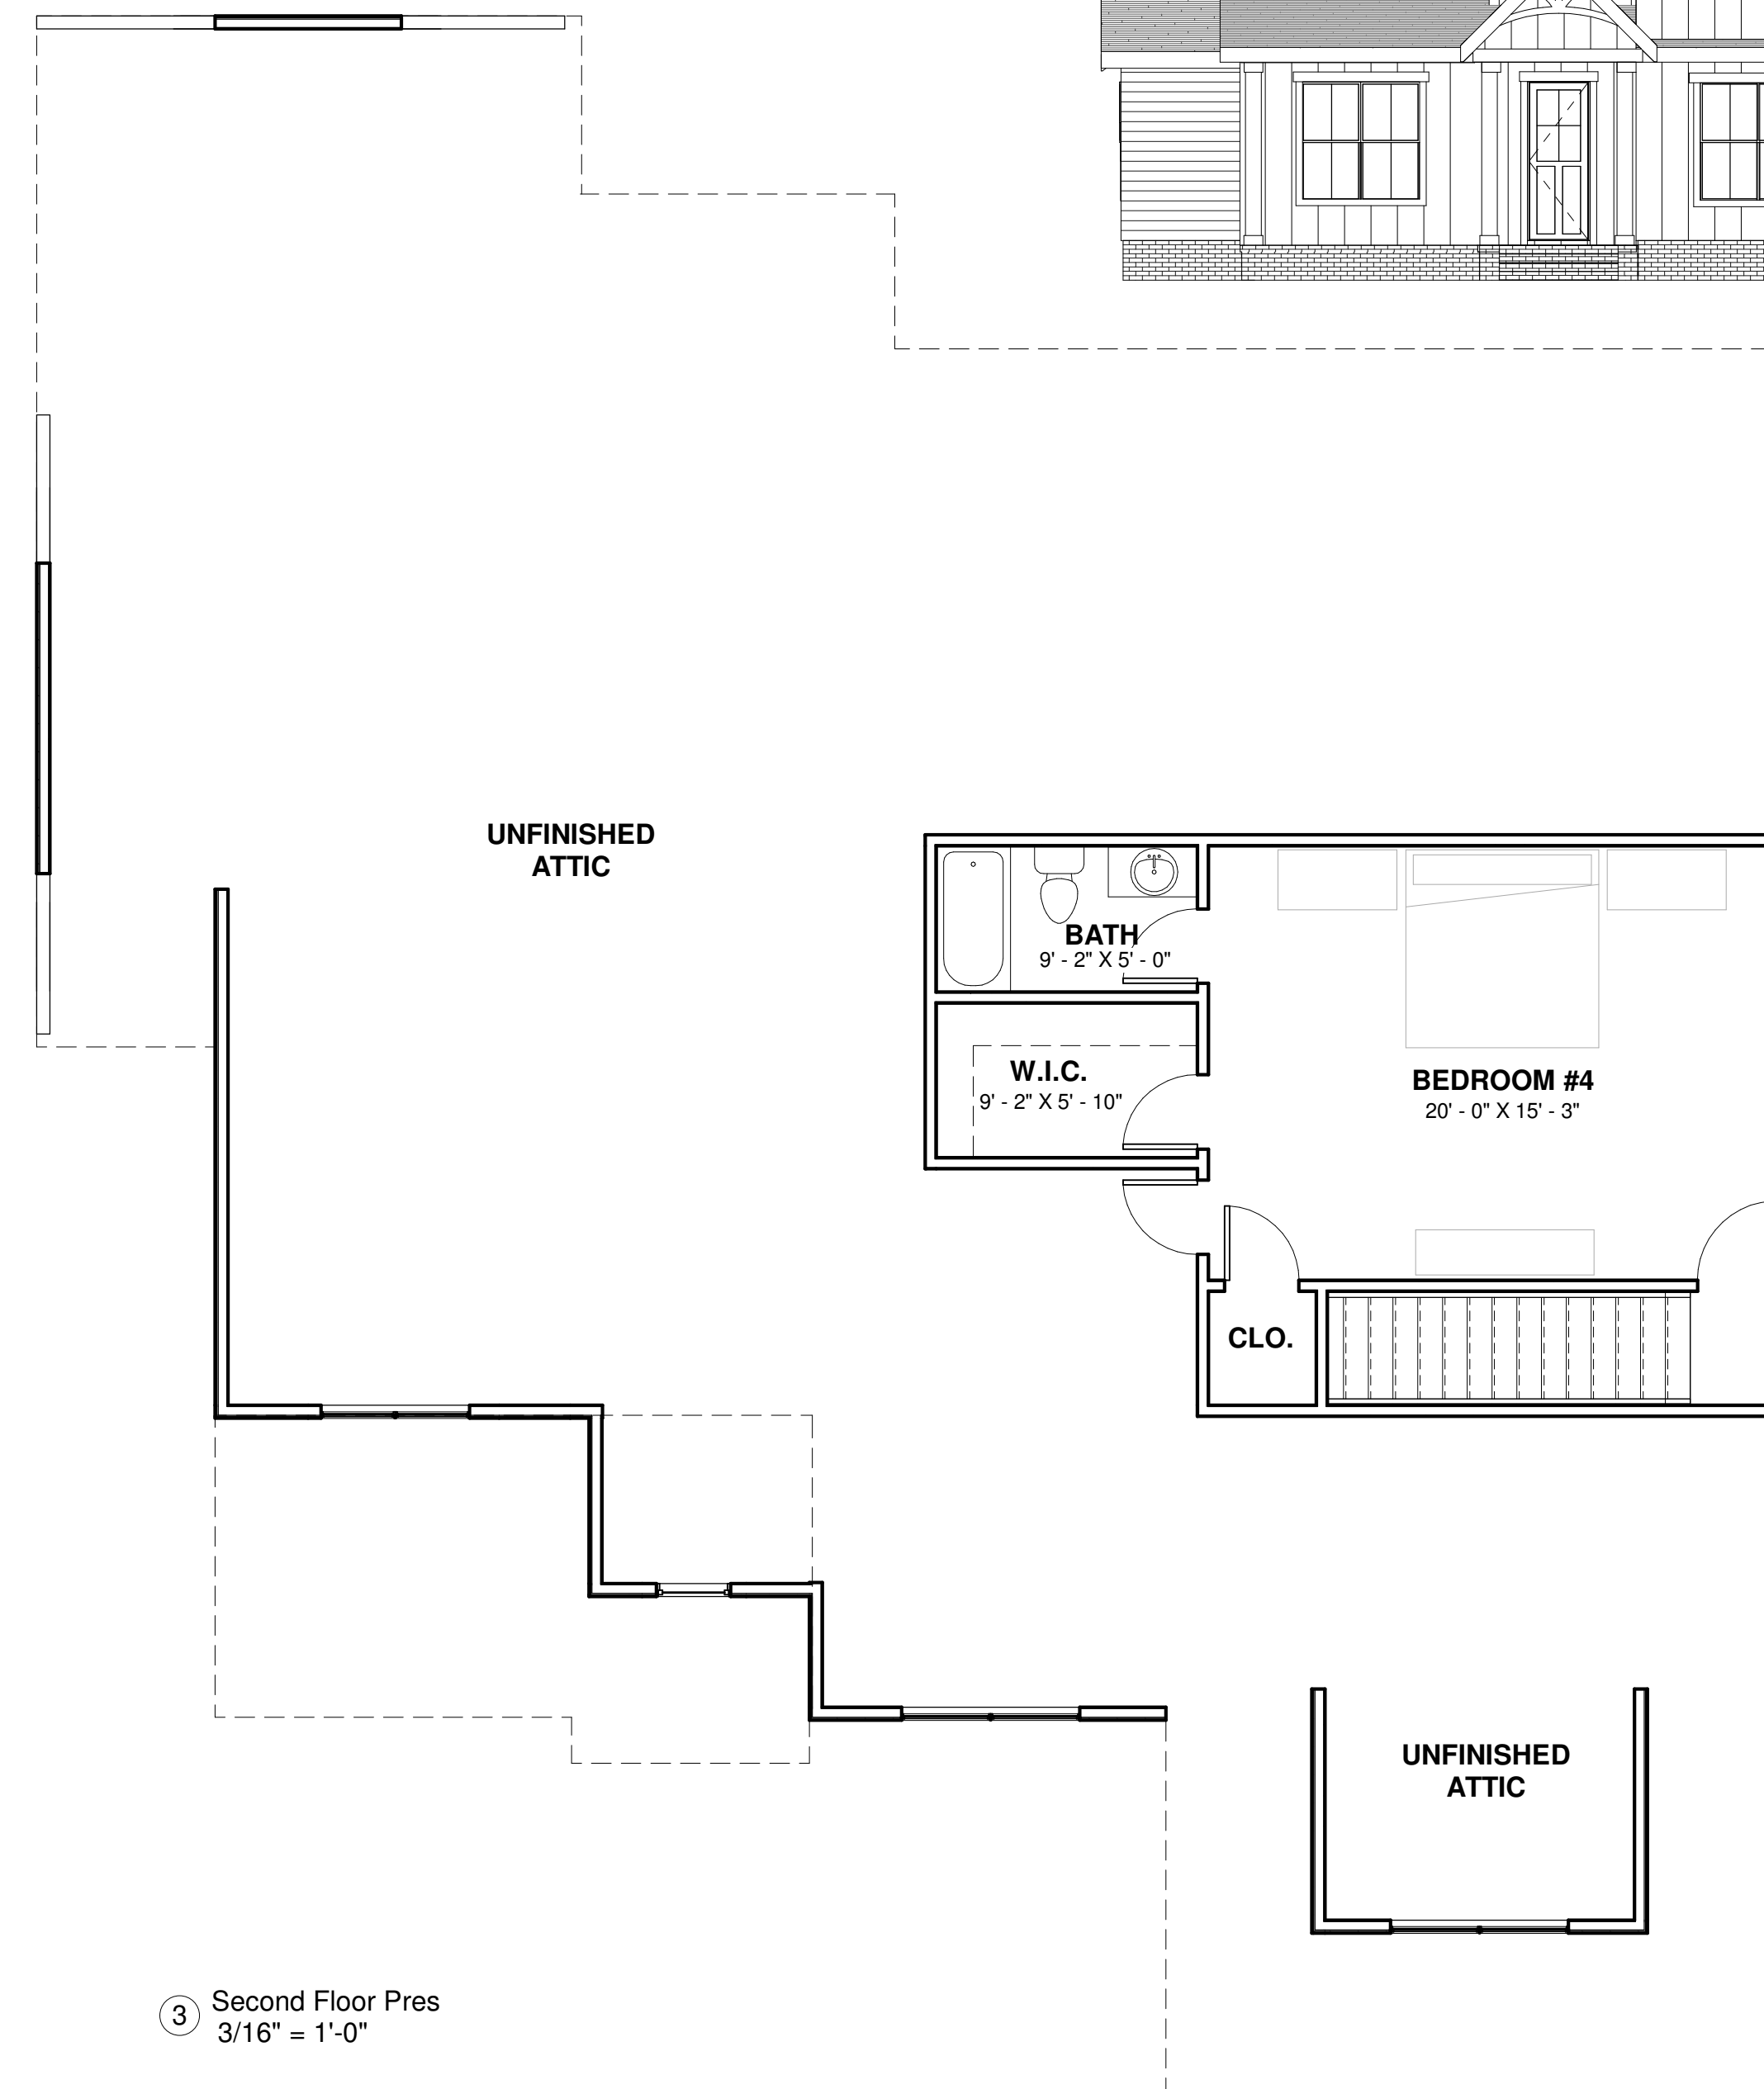

③ Second Floor Pres
3/16" = 1'-0"

[illegible]



Nu- Era Construction
THE HAMILTON-
ELEV #3



Pres Floor Plans

Project number	02-2046
Date	08.20.2021
Drawn by	bh
Checked by	Checker

A7

Scale	As indicated
-------	--------------

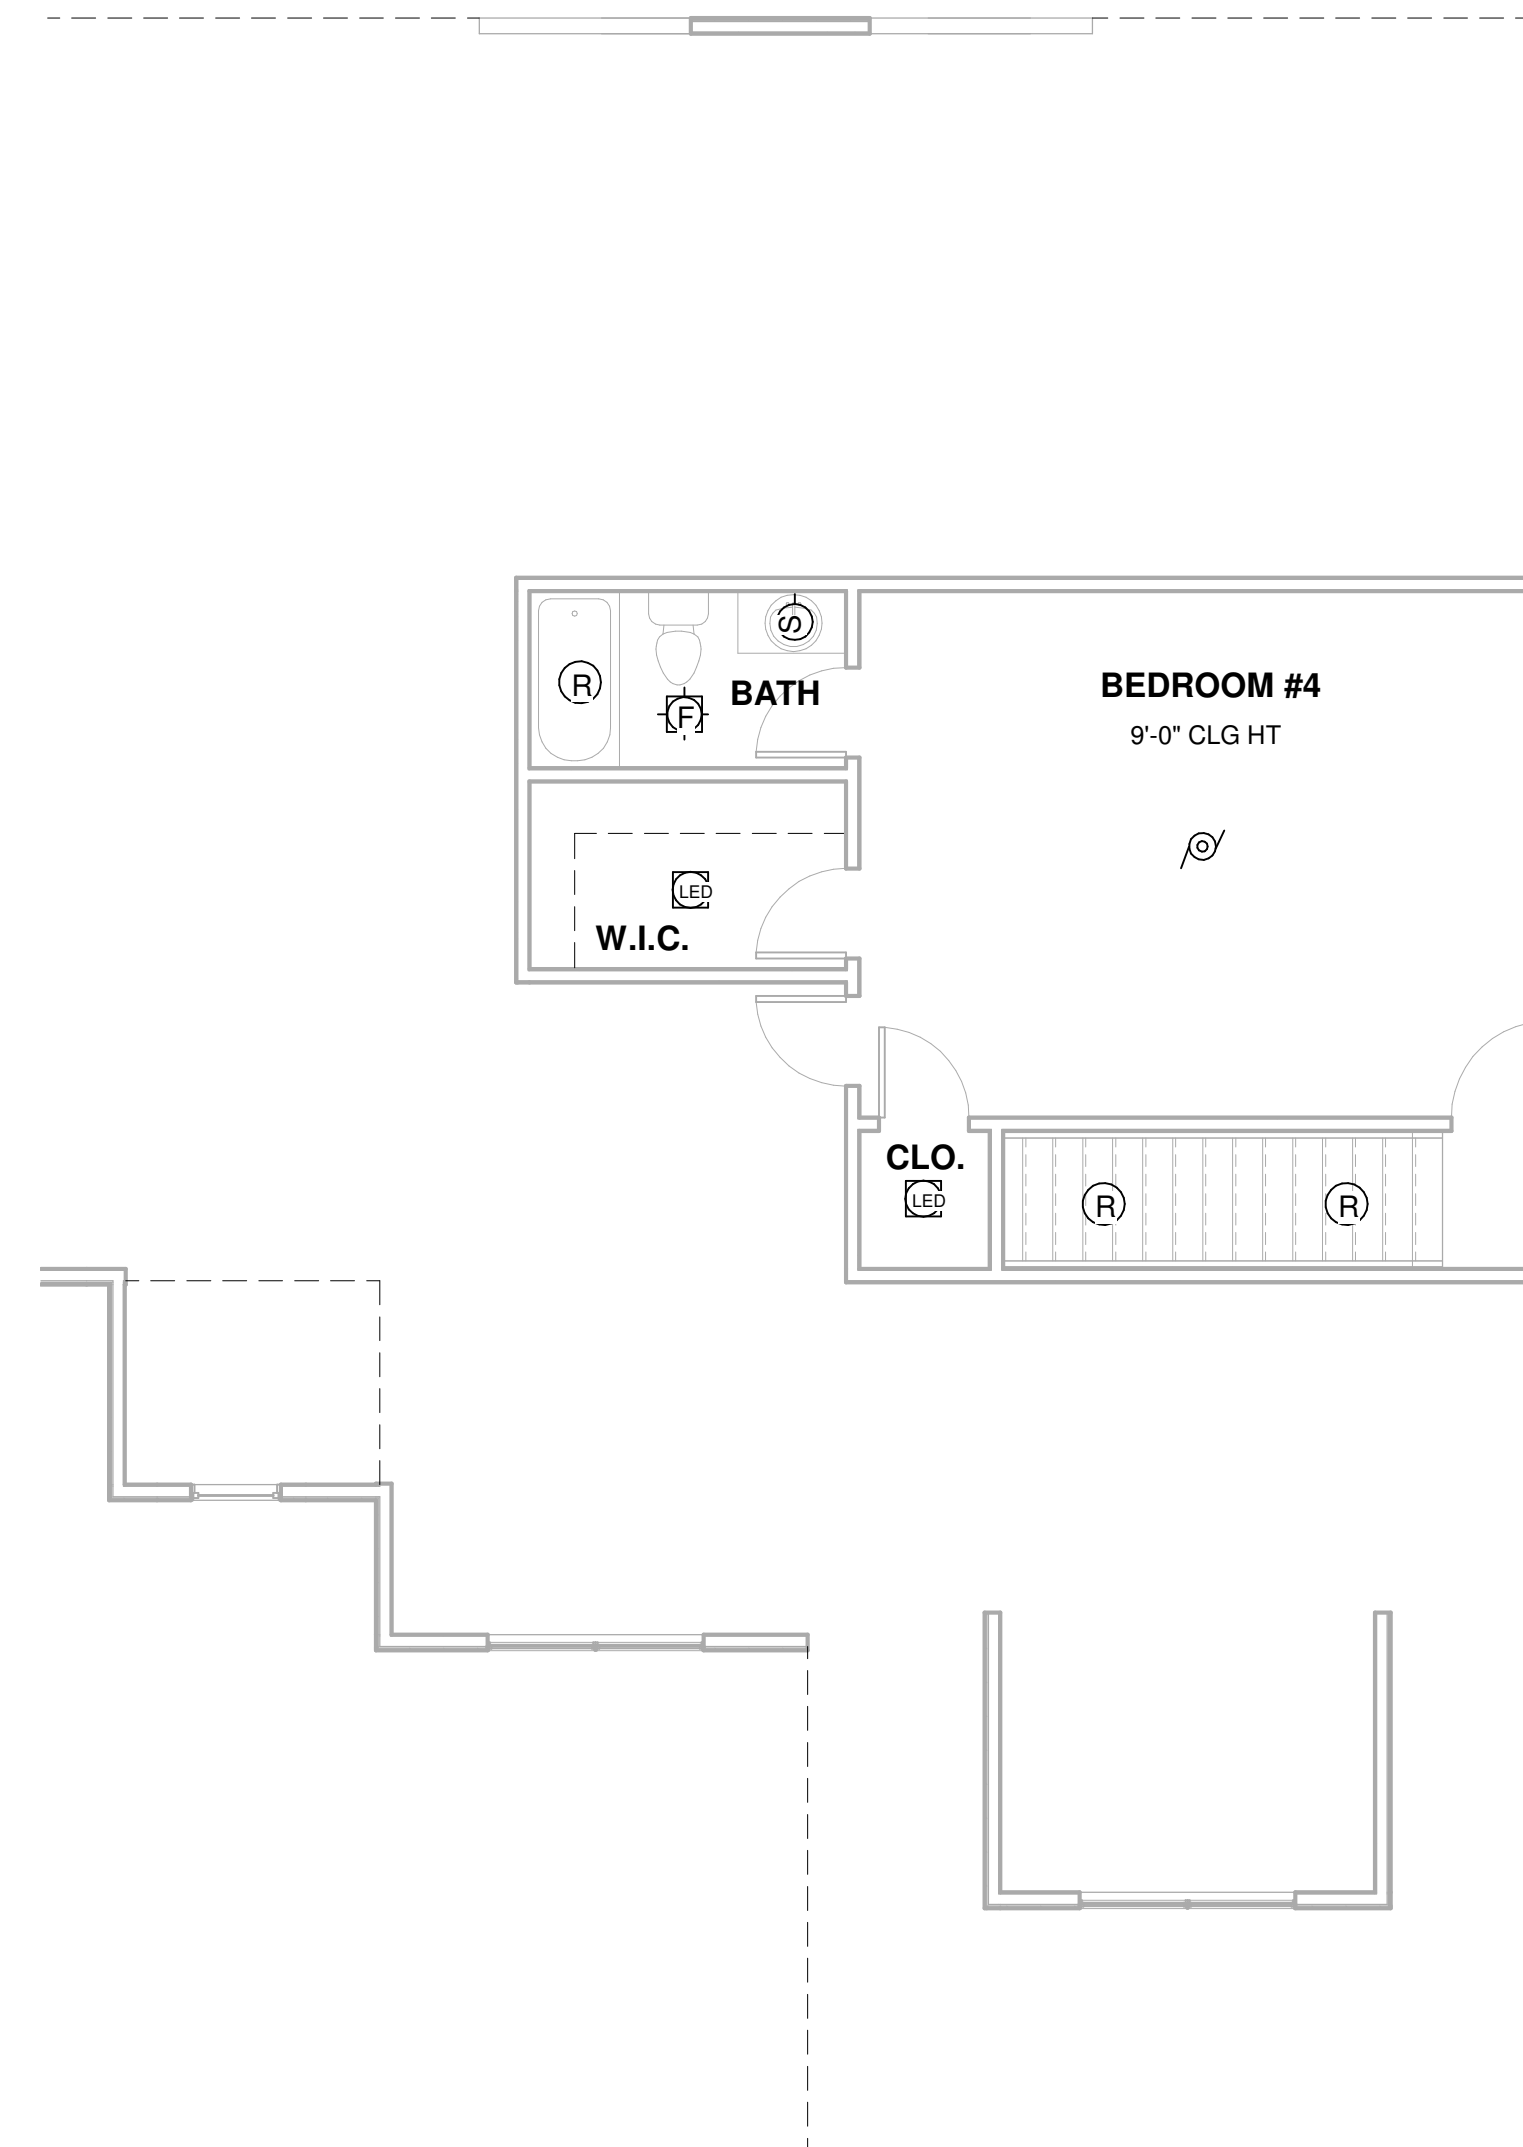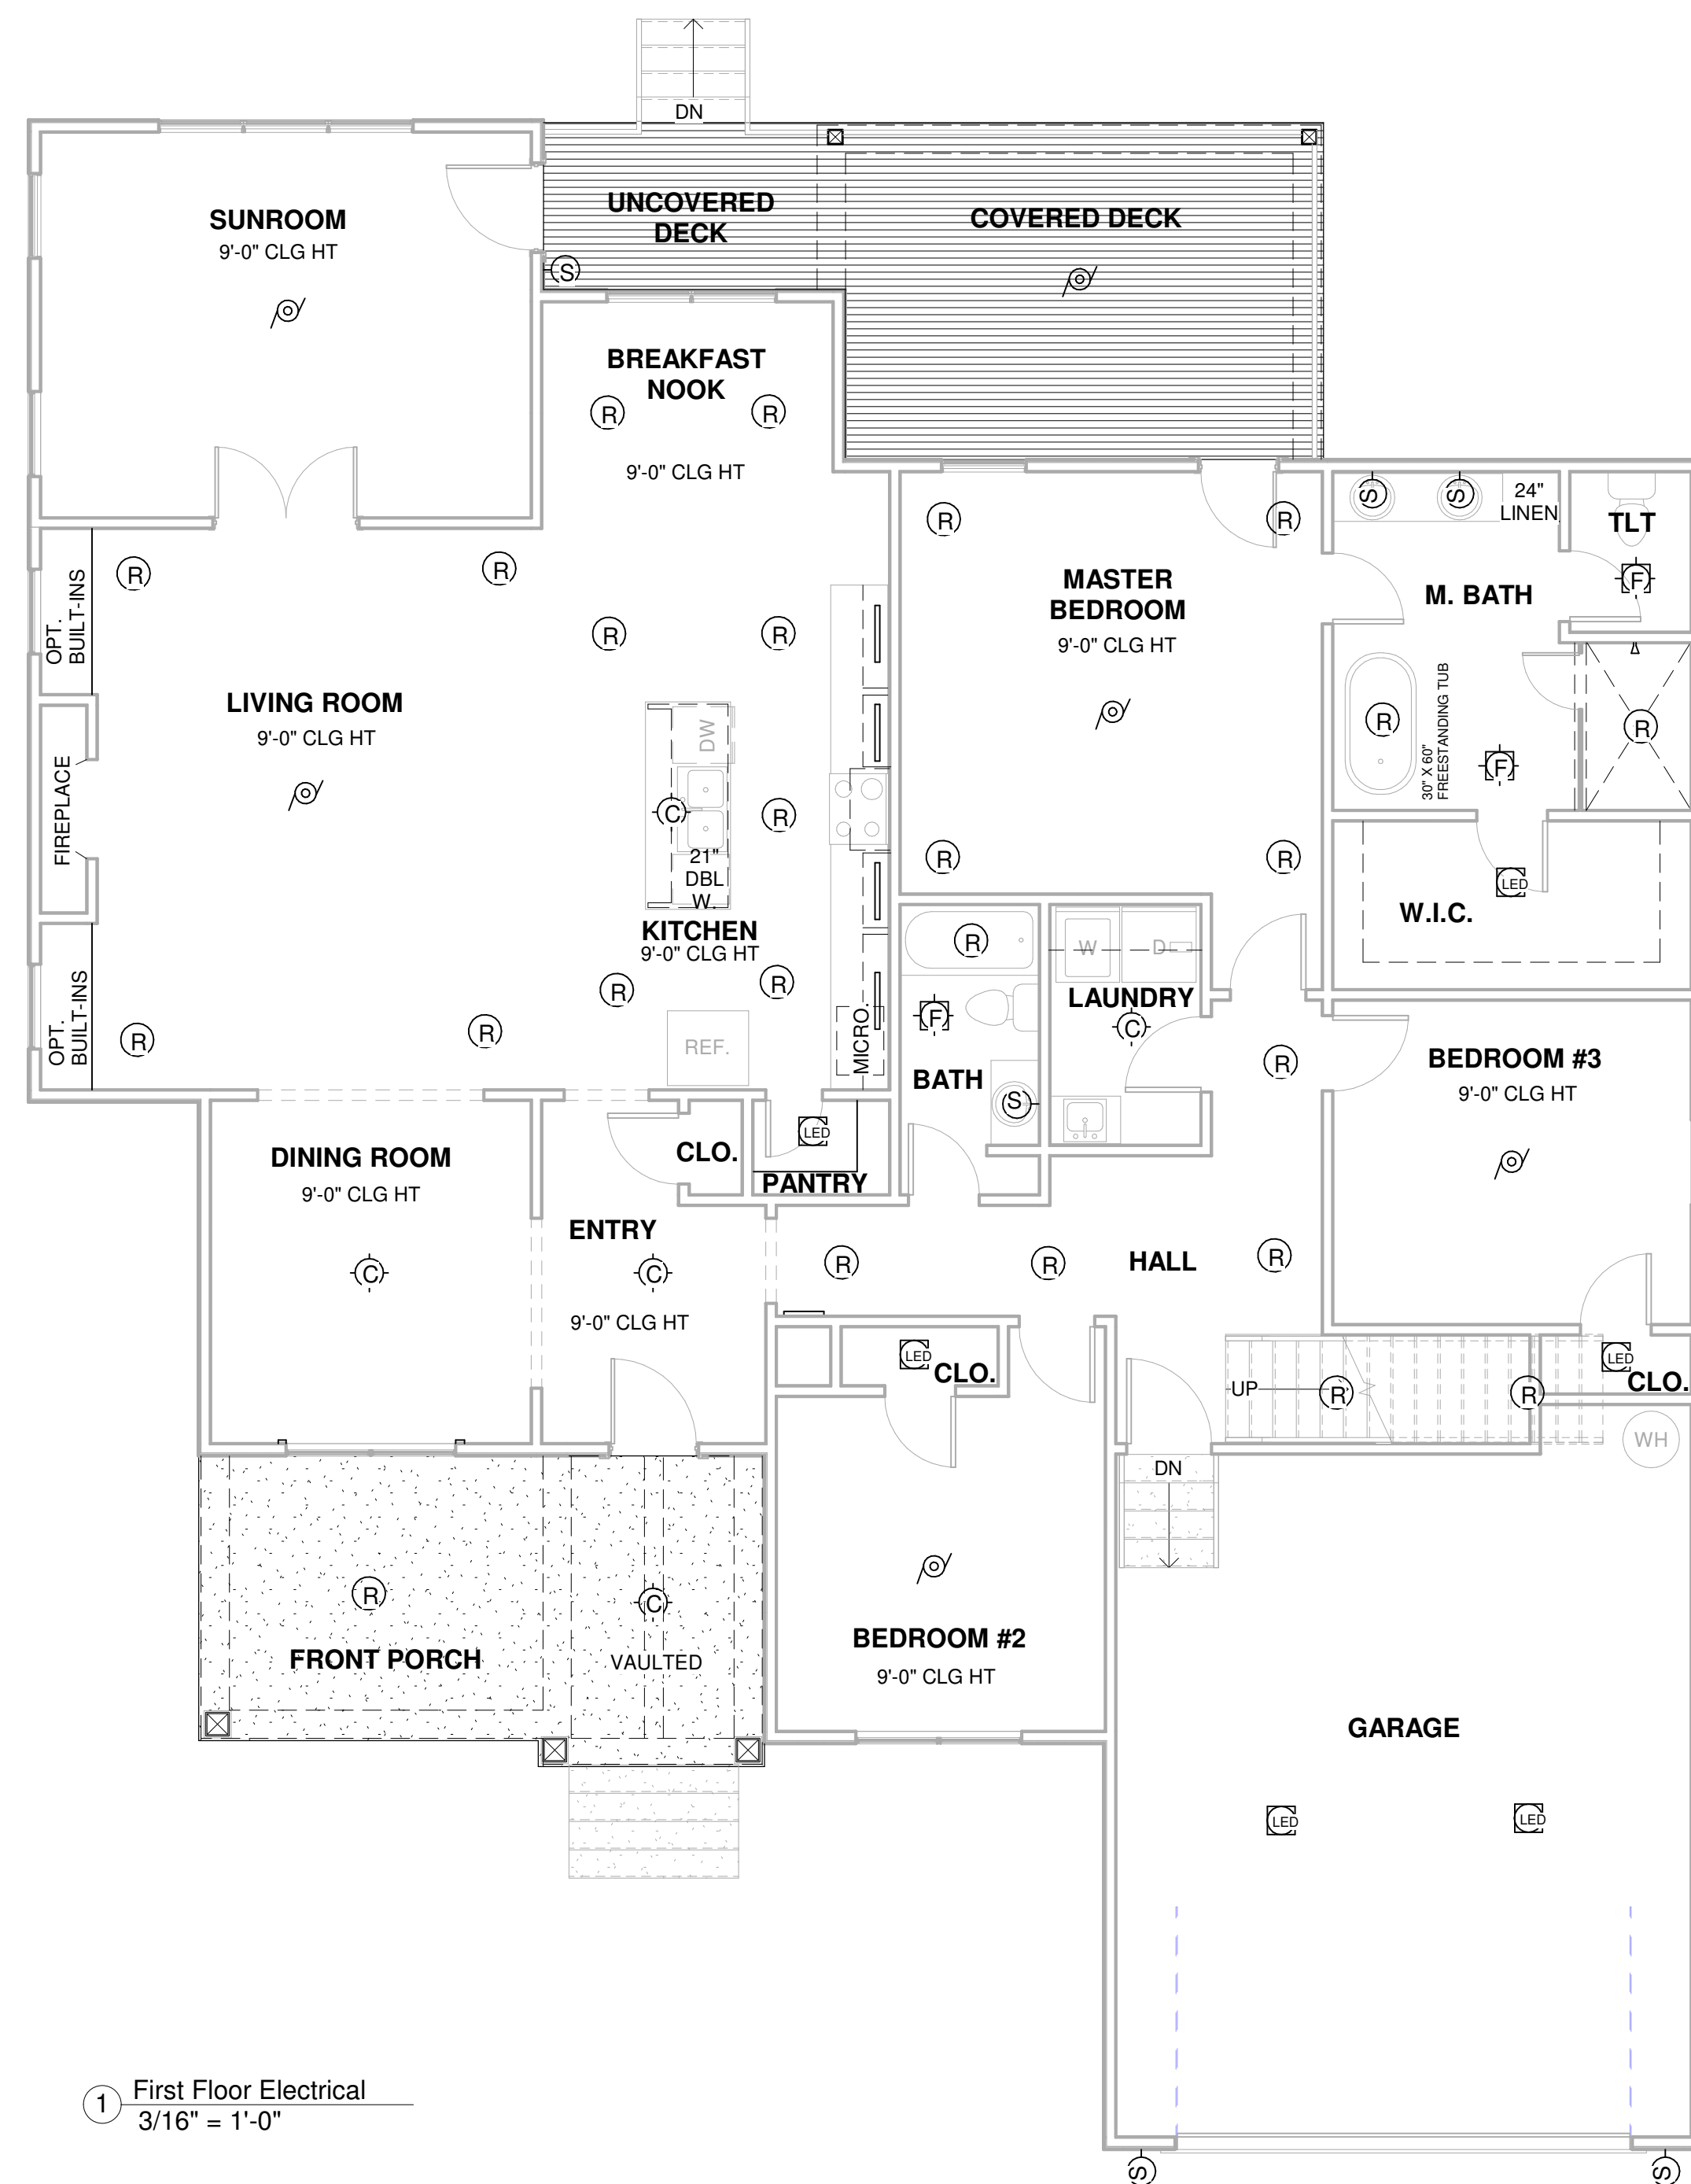

  ELECTRICAL LENGEND	
	UNDER CABINET LIGHT
	PINHOLE CAN LIGHT
	SURFACE MOUNT
	RECESSED CAN
	LED CEILING MOUNT
	SCONCE
	BATHROOM FAN WITH LIGHT
	FAN WITH LIGHT
	FAN
	OUTLET
	GROUND FAULT OUTLET
	CABLE
	FLOOD LIGHTS
	FLUORESCENT

○ Electrical
1/4" = 1'-0"



Wilder Roots LLC- Interior Design
Email: brianahalldesign@gmail.com
Call: 256-604-9317

www.wilderrootsdesign.com

[illegible]

Nu- Era Construction
THE HAMILTON-
ELEV #3

First Floor Electrical

Project number	02-2046
Date	08.20.2021
Drawn by	Author
Checked by	Checker

E1

Scale	As indicated
-------	--------------