

FRONT ELEVATION

10 : 12

3 : 12

10 : 12

4 : 12

11 : 12

3 : 12

3052

2860

2860

3052

3080

2020

2860

Architectural drawing of the rear elevation of a house. The drawing shows a two-story structure with a gabled roof and a smaller gabled section on the left. The main roof has a 10:12 pitch, and the smaller gable has a 3:12 pitch. The exterior walls are clad in vertical siding. The roof is covered in shingles. A large window is located in the smaller gable, and a smaller window is in the main gable. A porch with a railing runs along the front of the house. The drawing is labeled "REAR ELEVATION" in the top right corner.

Notes:

1. Verify all measurements prior to construction.
2. Report all discoveries of errors, omissions, or discrepancies to the designer before proceeding with work.
3. Drawings are the property of the Designer - any unauthorized use is prohibited.
4. Designer cannot be held responsible for errors or omissions.
5. Room Sizes are given in addition to dimensions to help in material sizing only. Dimensions always govern.
6. The Contractor/Builder will make certain the design complies with all local codes & ordinances.
7. This is a Builder's set of plans and the Designer therefore assumes a certain amount of knowledge on the part of the builder, and therefore certain information has been omitted and must be assumed by the builder.

Nowland Design, LLC
Susan W. Nowland
(423) 400-6970
email: nowlanddesign@gmail.com
www.nowlanddesign.com
Copyright 2019 Susan W. Nowland

$$1/4'' = 1'$$

UPTOWN
FARMHOUSE

TOTAL FINISHED	2120
----------------	------

LEFT ELEVATION




RIGHT ELEVATION



ROOF OVERVIEW

scale: 1/8" = 1'

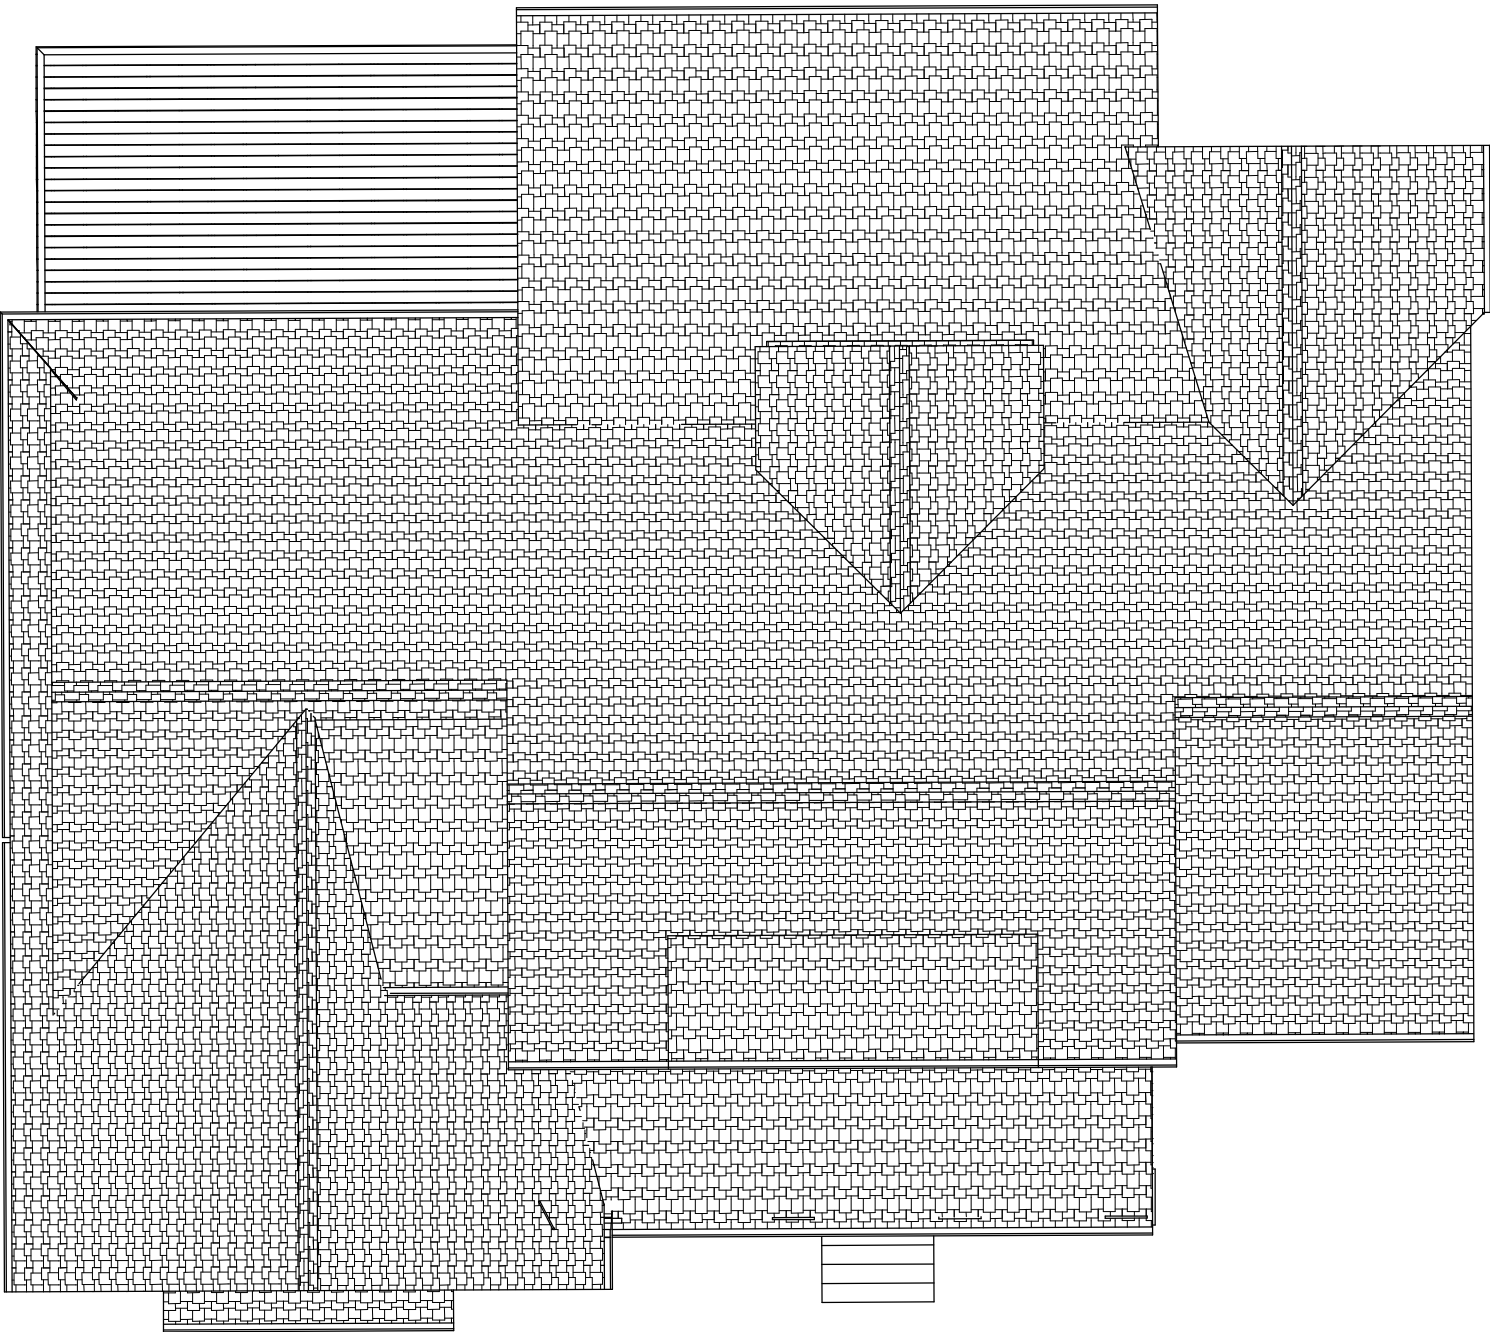

Notes to Builder & Sub-Contractors

- Notes:
1. Verify all measurements prior to construction.
 2. Report all discoveries of errors, omissions, or discrepancies to the designer before proceeding with work.
 3. Drawings are the property of the Designer - any unauthorized use is prohibited.
 4. Designer cannot be held responsible for errors or omissions.
 5. Room Sizes are given in addition to dimensions to help in material sizing only. Dimensions always govern.
 6. The Contractor/Builder will make certain the design complies with all local codes & ordinances.
 7. This is a Builder's set of plans and the Designer therefore assumes a certain amount of knowledge on the part of the builder, and therefore certain information has been omitted and must be assumed by the builder.



member of American Training & Design Association
PROSECUTED.
IS ILLEGAL AND WILL BE
OR PART WITHOUT WRITTEN
WHOLE
COPYING OR REPRODUCED IN


Nowland Design, LLC
Susan W. Nowland
(423) 400-6970
email: nowlanddesign@gmail.com
www.nowlanddesign.com
Copyright 2019 Susan W. Nowland

PROJECT DESCRIPTION:
**UPTOWN
FARMHOUSE**

LEVEL	TOTAL SQ FT
MAIN LEVEL	1438
2ND LEVEL	682
UNFINISHED BONUS	227
TOTAL FINISHED	2120

ELEVATIONS
VIEWS


DATE:
4/29/2019
SCALE:
1/4" = 1'

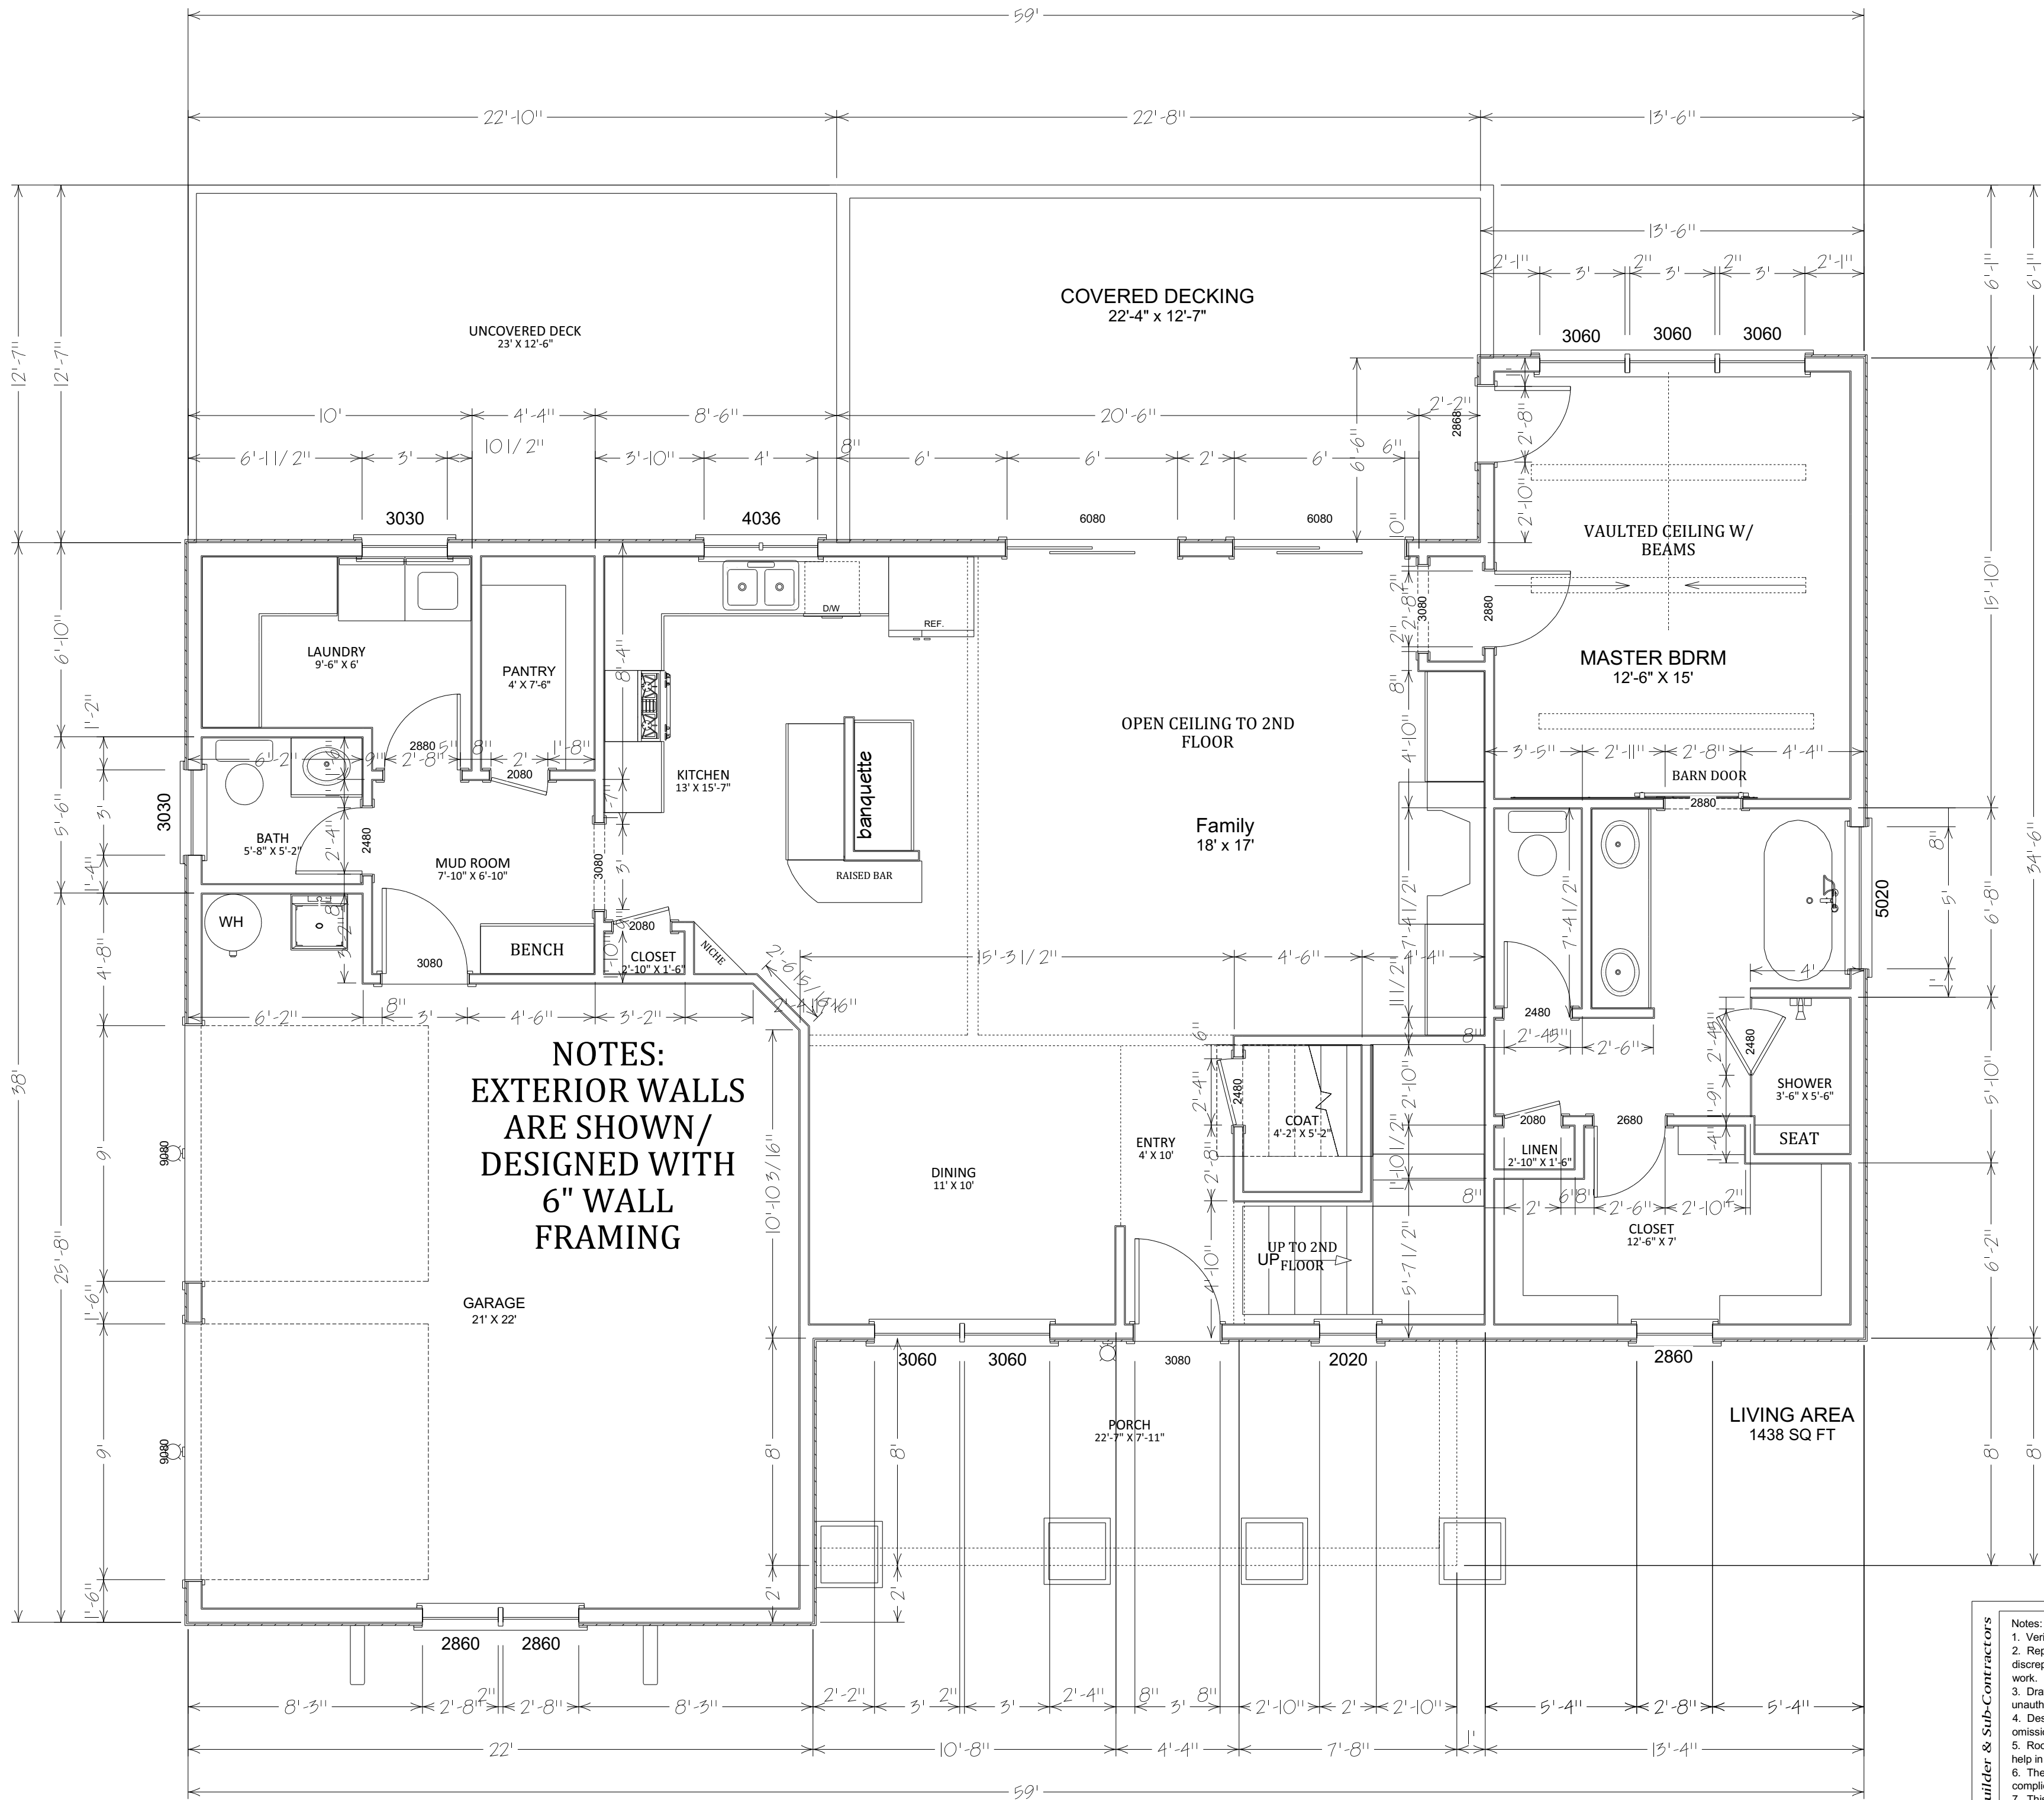

Notes:
1. Verify all measurements prior to construction.
2. Report all discoveries of errors, omissions, or discrepancies to the designer before proceeding with work.
3. Drawings are the property of the Designer - any unauthorized use is prohibited.
4. Designer cannot be held responsible for errors or omissions.
5. Room Sizes are given in addition to dimensions to help in material sizing only. Dimensions always govern.
6. The Contractor/Builder will make certain the design complies with all local codes & ordinances.
7. This is a Builder's set of plans and the Designer therefore assumes a certain amount of knowledge on the part of the builder, and therefore certain information has been omitted and must be assumed by the builder.

PLEASE NOTE:
9' CEILINGS UNLESS OTHERWISE SPECIFIED.

DRAWINGS PROVIDED BY:		PROJECT DESCRIPTION:		1ST FLOOR	
Nowland Design, LLC Susan W. Nowland (423) 400-6970 email: nowlanddesign@gmail.com www.nowlanddesign.com Copyright 2019 Susan W. Nowland		UPTOWN FARMHOUSE		LEVEL	TOTAL SQ FT
				MAIN LEVEL	1438
				2ND LEVEL	682
				UNFINISHED BONUS	227
				TOTAL FINISHED	2120
DATE:					
4/29/2019					
SCALE:					
FLOOR PLAN 1/4" = 1'					

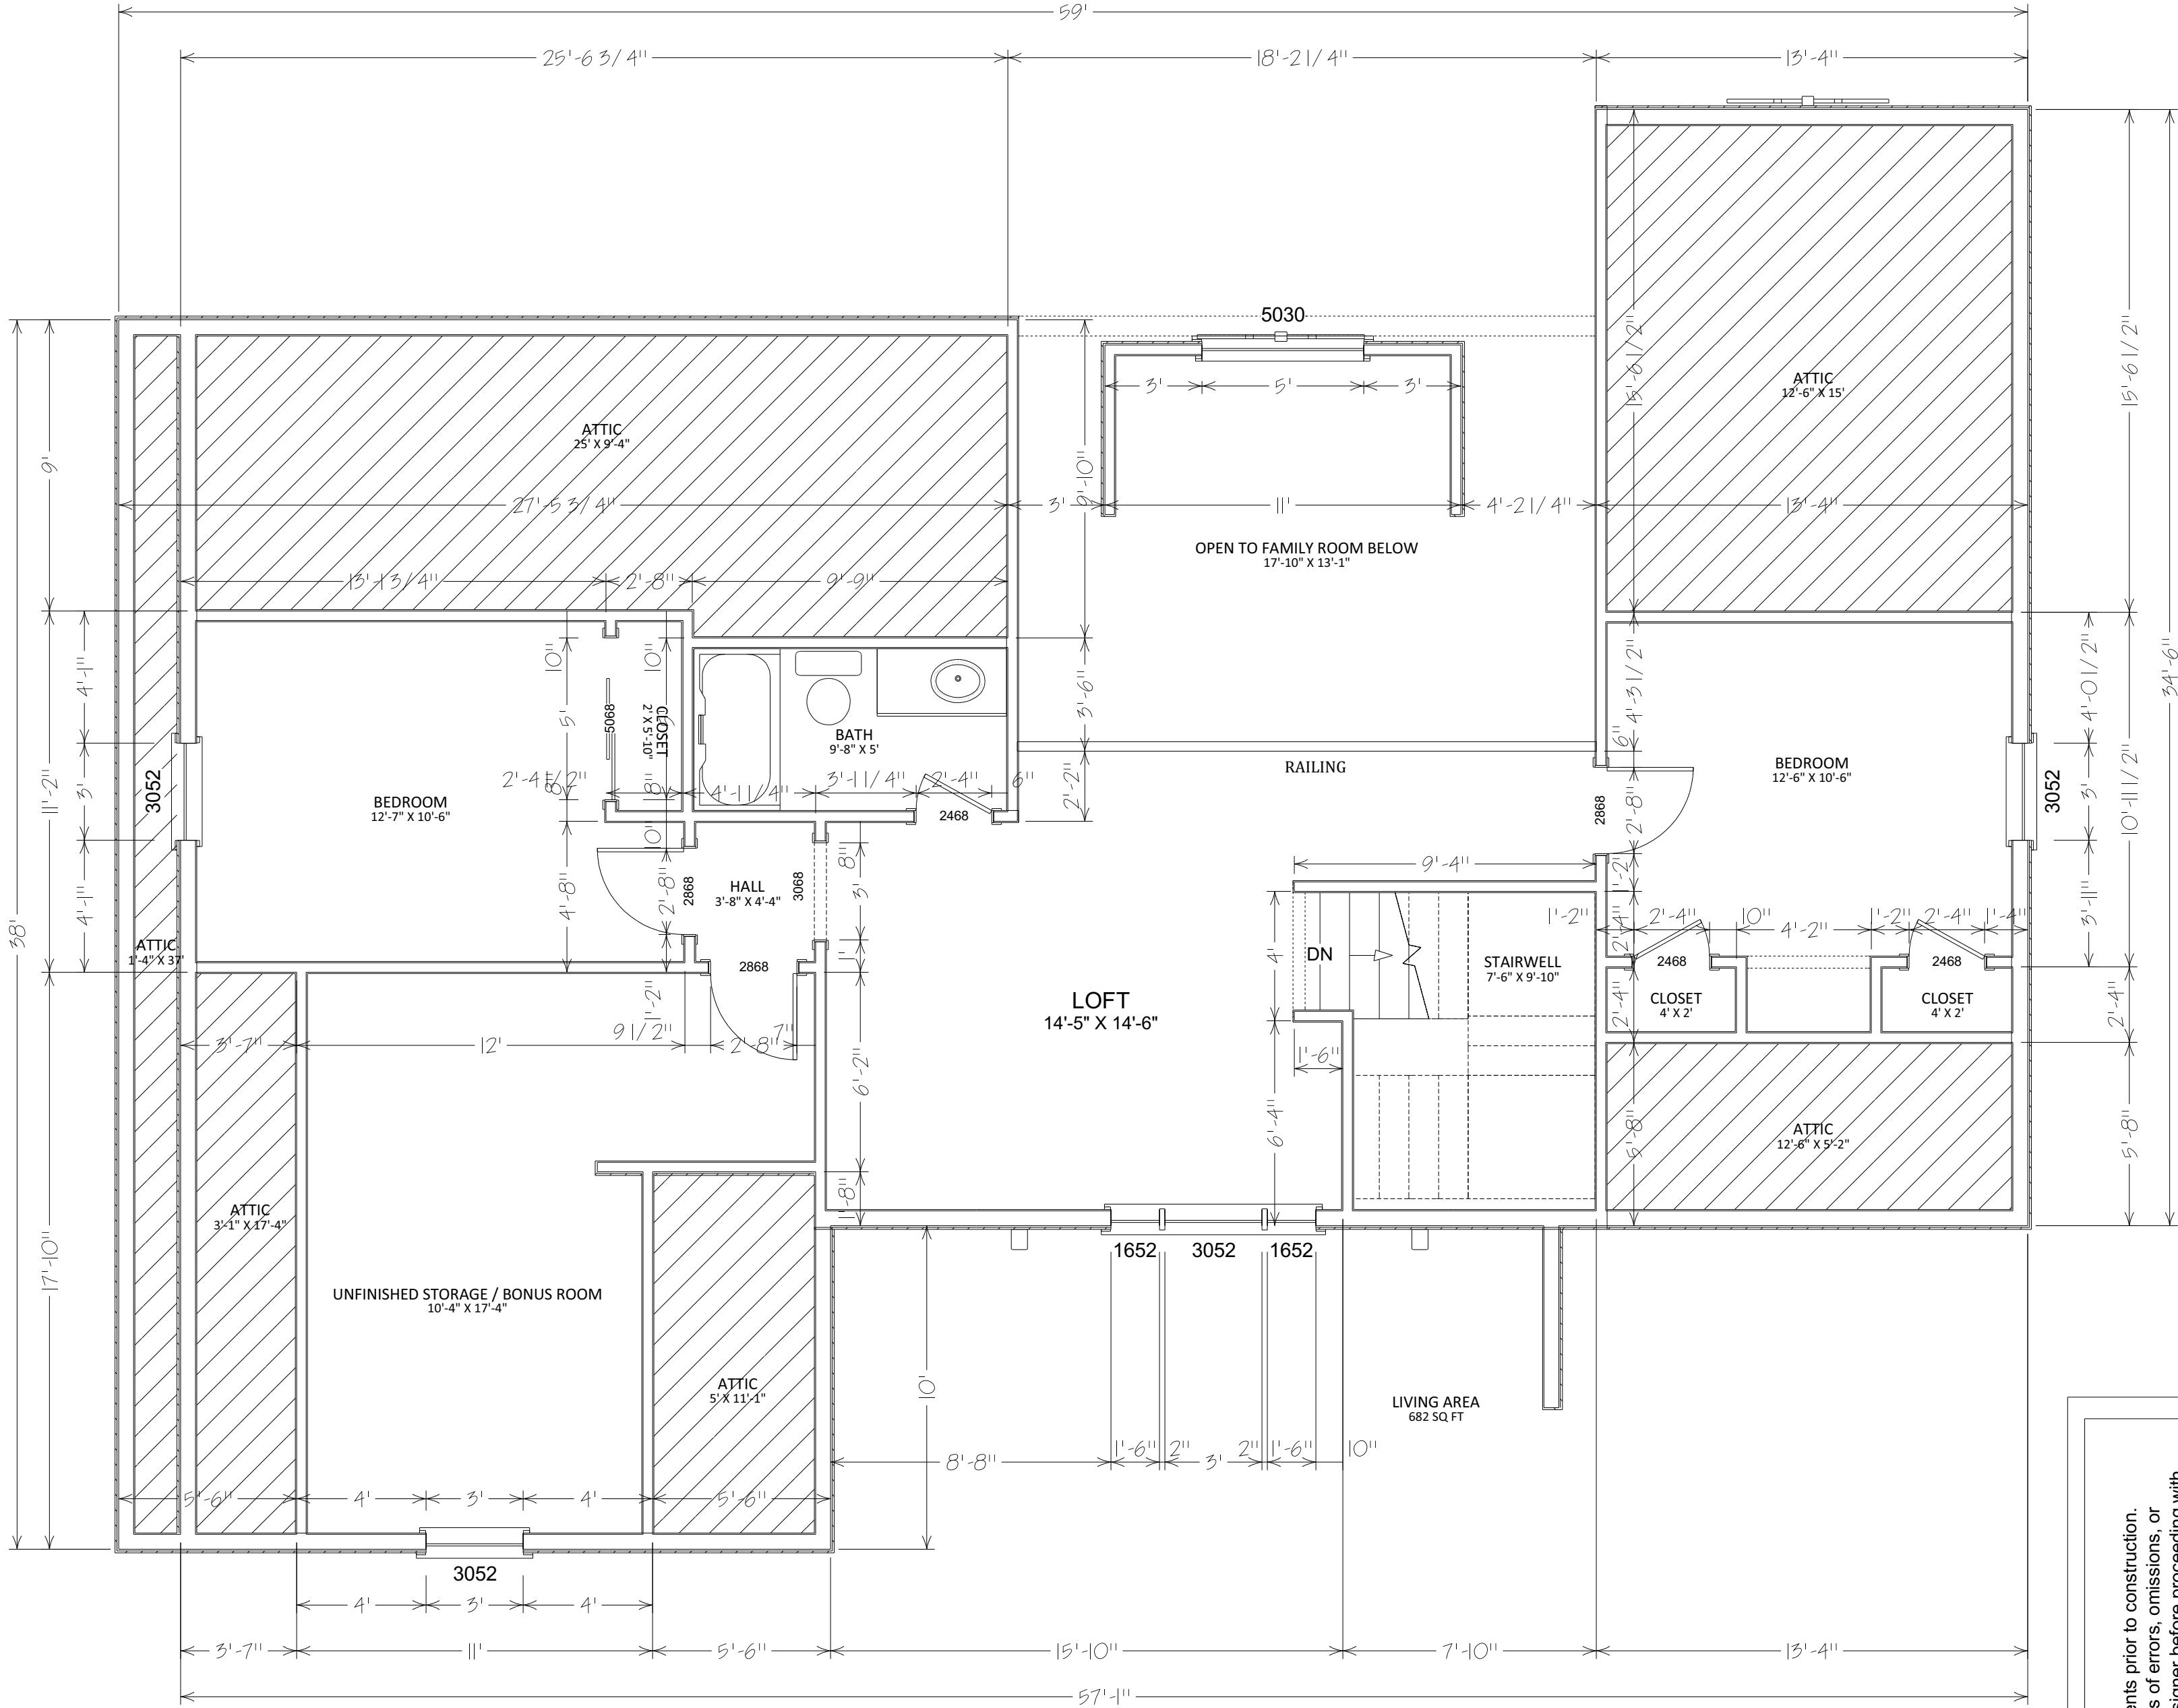

Notes to Builder & Sub-Contractors

Notes:

1. Verify all measurements prior to construction.
2. Report all discoveries of errors, omissions, or discrepancies to the designer before proceeding with work.
3. Drawings are the property of the Designer - any unauthorized use is prohibited.
4. Designer cannot be held responsible for errors or omissions.
5. Room Sizes are given in addition to dimensions to help in material sizing only. Dimensions always govern.
6. The Contractor/Builder will make certain the design complies with all local codes & ordinances.
7. This is a Builder's set of plans and the Designer therefore assumes a certain amount of knowledge on the part of the builder, and therefore certain information has been omitted and must be assumed by the builder.

PLEASE NOTE:

8' CEILINGS ON 2ND LEVEL UNLESS OTHERWISE SPECIFIED.

DRAWINGS PROVIDED BY:		Nowland Design, LLC Susan W. Nowland (423) 400-6970 email: nowlanddesign@gmail.com www.nowlanddesign.com Copyright 2019 Susan W. Nowland		PROJECT DESCRIPTION: UPTOWN FARMHOUSE		LEVEL	TOTAL SQ FT
						MAIN LEVEL	1438
						2ND LEVEL	682
						UNFINISHED BONUS	227
						TOTAL FINISHED	2120
DATE:		4/29/2019					
SCALE:							
FLOOR PLAN		1/4" = 1'					