
NU-ERA CONSTRUCTION

THE FARM
GILES PLAN- ELEVATION #3

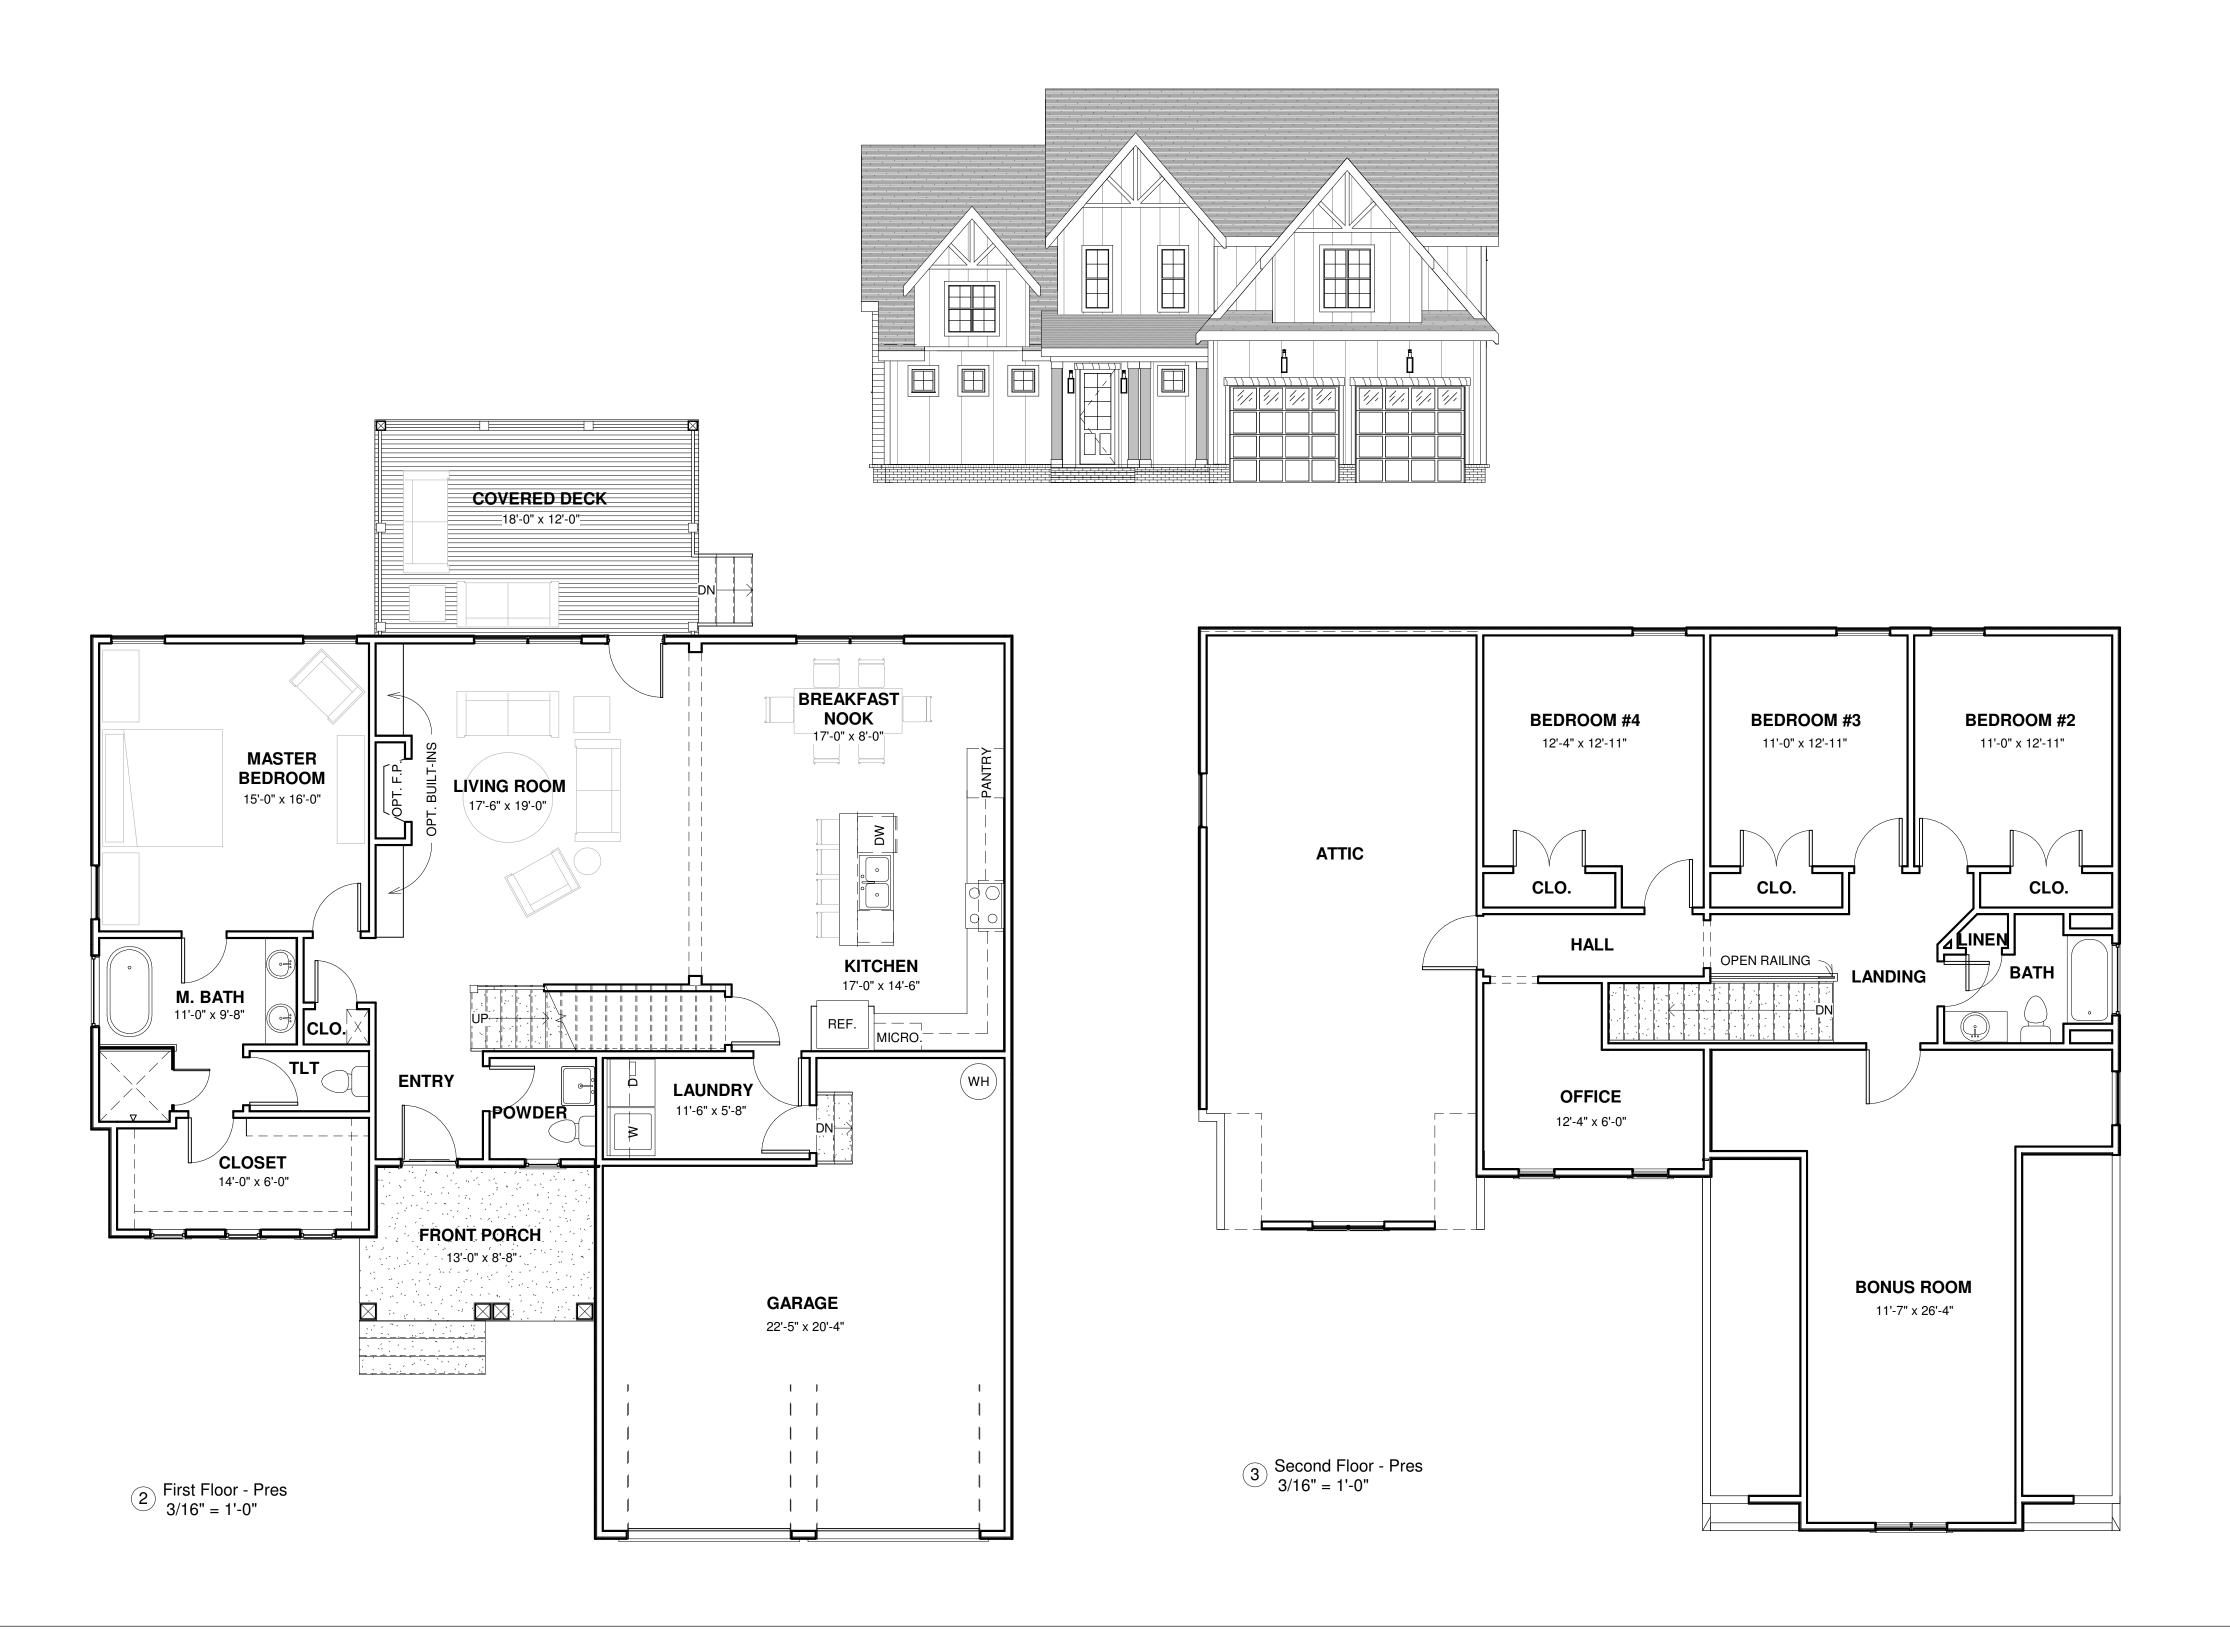



Wilder Roots LLC- Interior Design Email: brianahalldesign@gmail.com Call: 256-604-9317

www.wilderrootsdesign.com


No.	Description	Date


Nu- Era Construction Giles Plan - Elevation #3

Pres Floor Plans

Project number	02-2035
Date	08.12.2021
Drawn by	ВН
Checked by	Checker

A7
As indicated

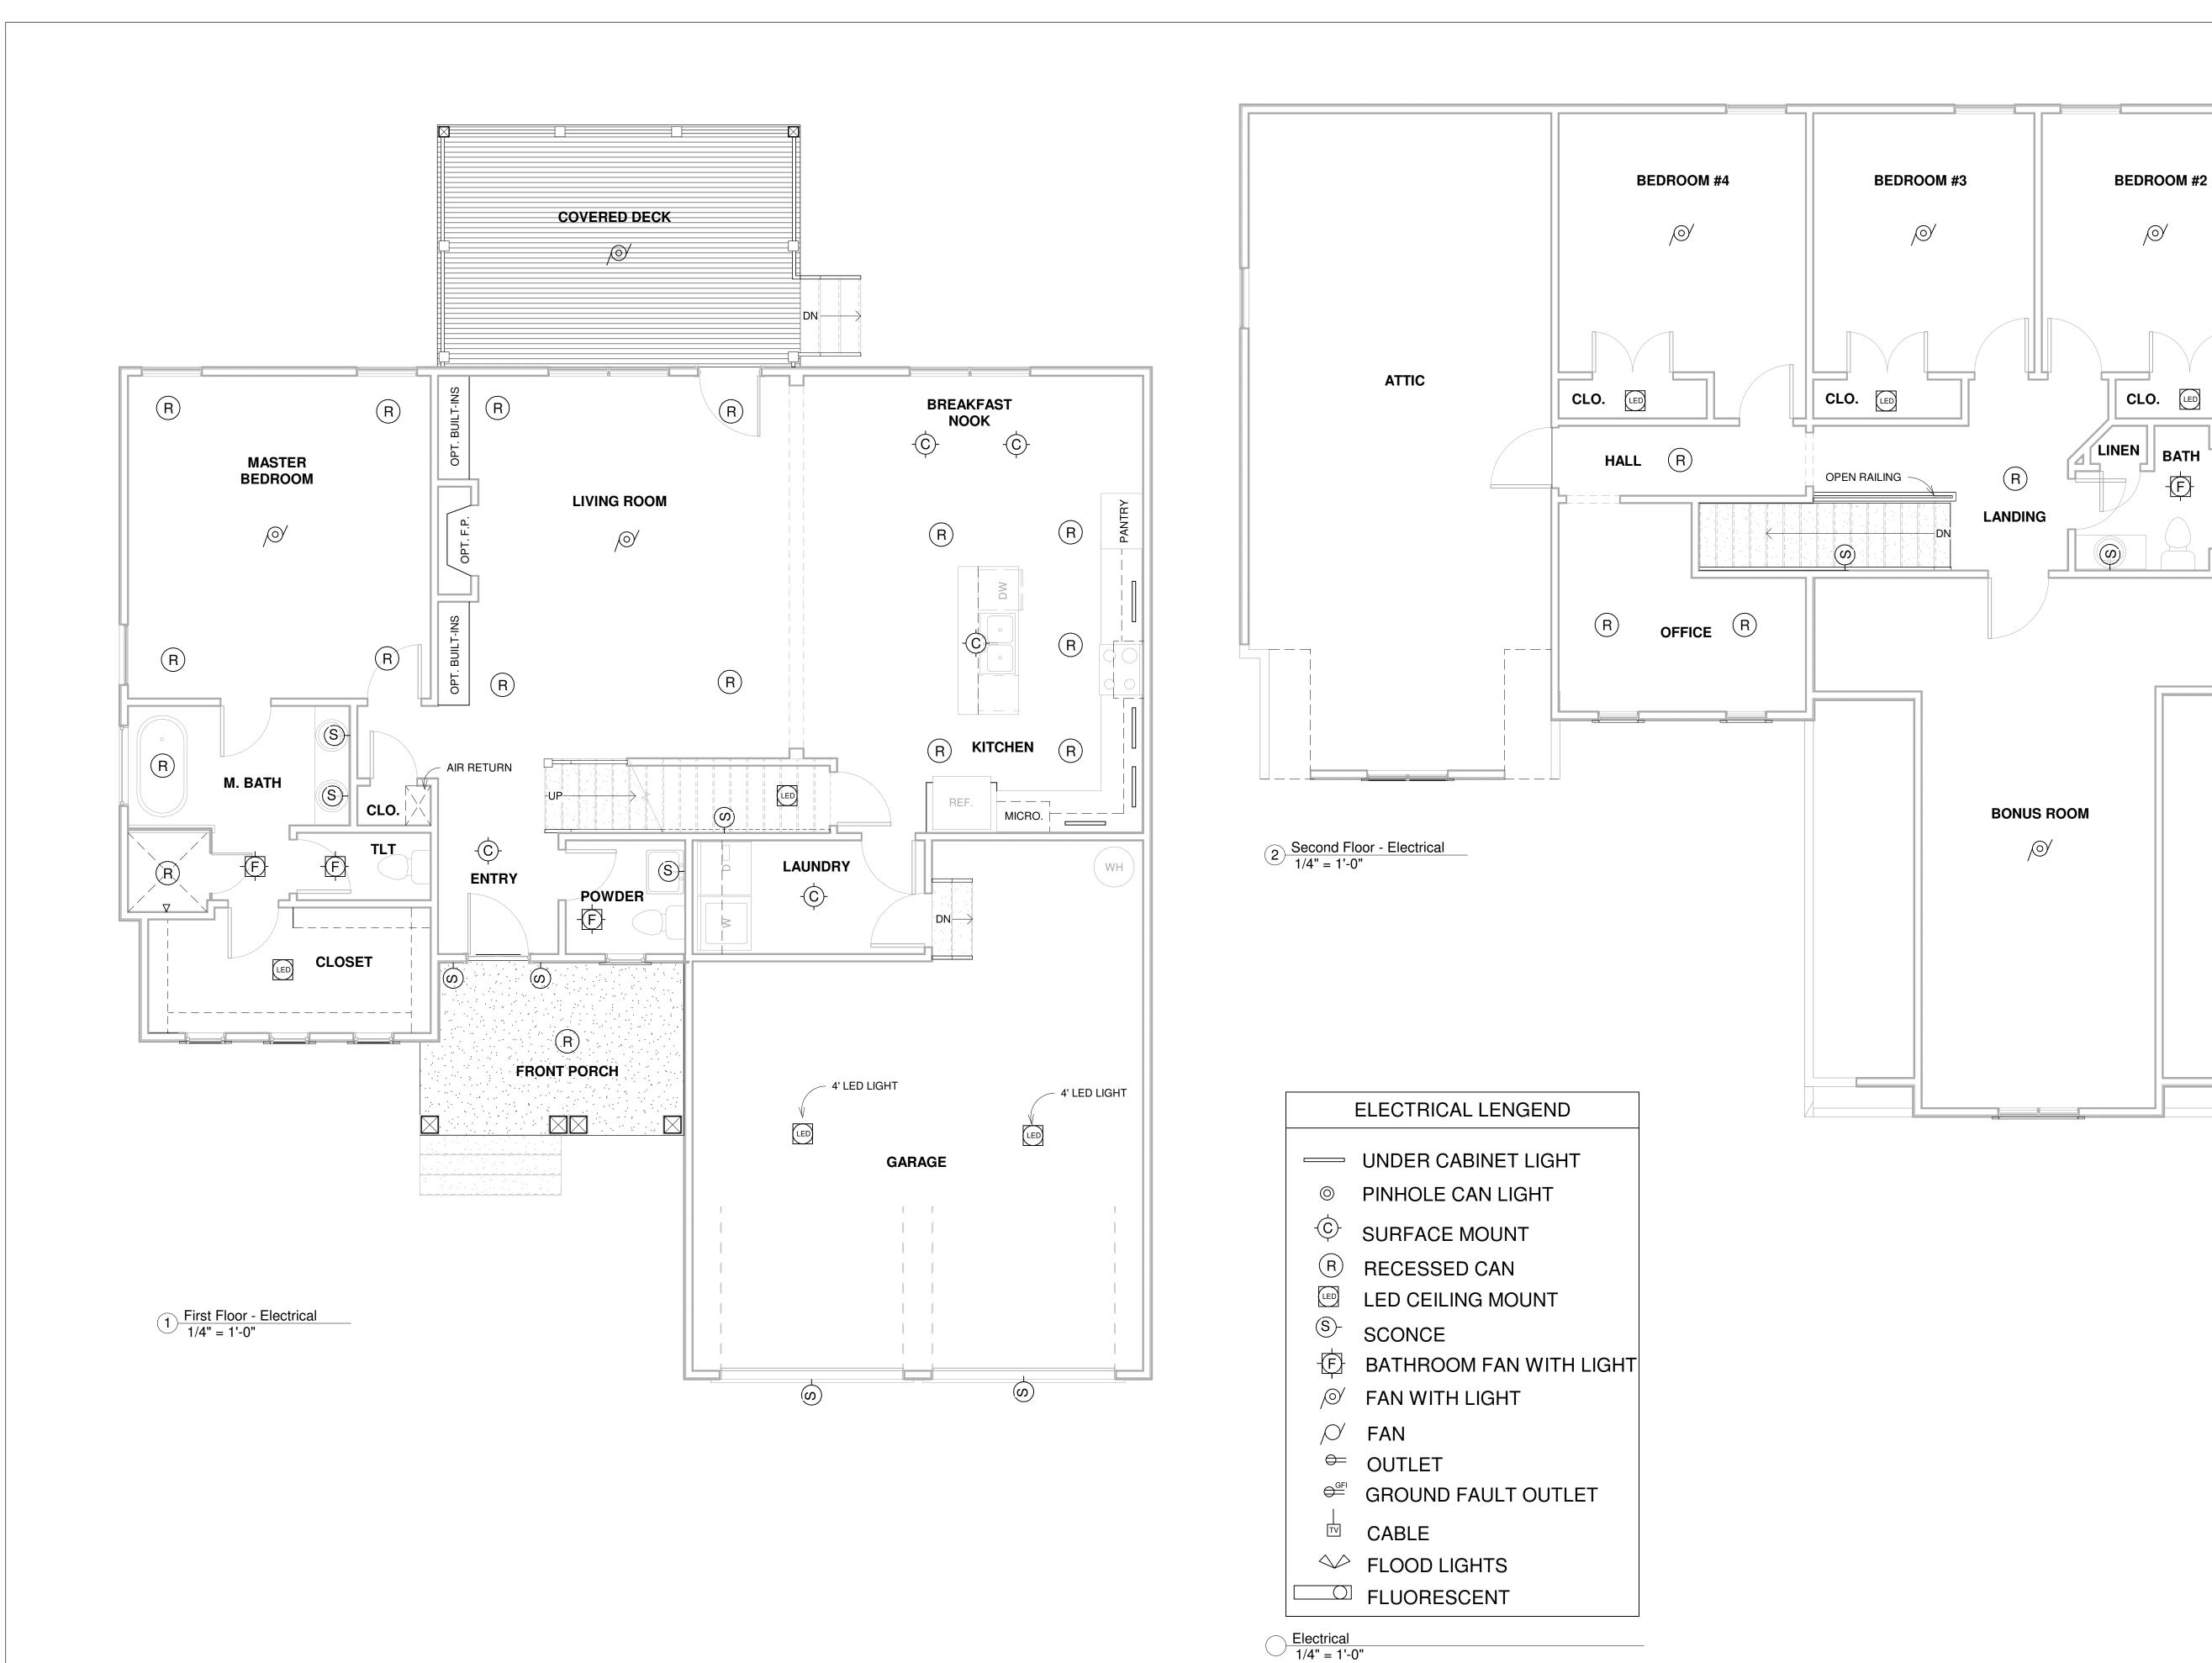

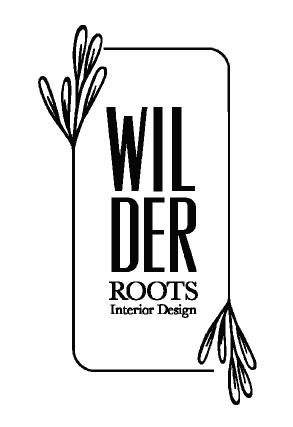

Wilder Roots LLC- Interior Design Email: brianahalldesign@gmail.com Call: 256-604-9317

www.wilderrootsdesign.com

No. Description Date

Nu- Era Construction Giles Plan - Elevation #3

First & Second Floor Electrical

 Project number
 02-2035

 Date
 08.12.2021

 Drawn by
 bh

 Checked by
 Checker

E1

8/12/2021 2:21:38 PM

1/4" = 1'-0"