



NU-ERA CONSTRUCTION

THE FARM

GLENDALE PLAN- ELEVATION #3

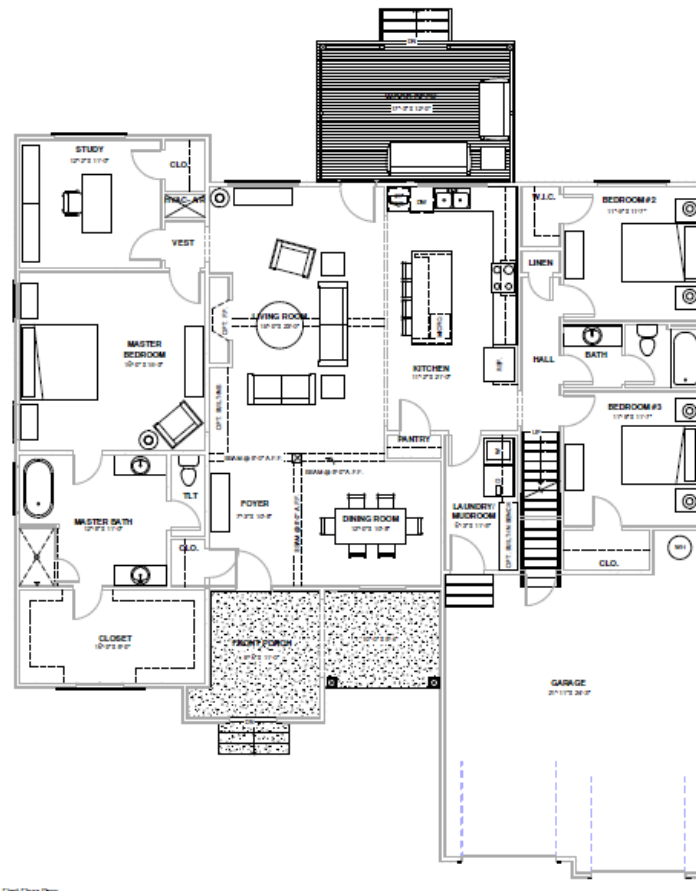

First Floor Plan
1/4" = 1'-0"

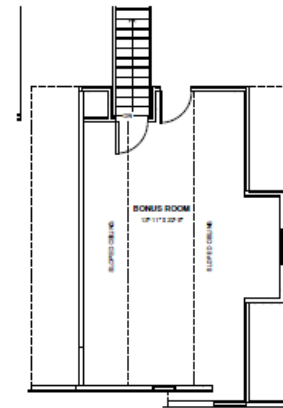

Second Floor Plan
1/4" = 1'-0"



Wilder Roots LLC - Interior Design
Email: brianahaldesign@gmail.com
Website: www.wilderrootsdesign.com
Cell: 256-604-9317

Nu-Era Construction

THE FARM

No.	Description	Date

THE GLENDALE -
ELEV. #3

Pres Floor Plans

Project Number	02-2043
Date	06.09.2020
Drawn By	dh
Checked By	Checker
Scale	A6 As Indicated

16/06/2021 15:55:39