

A detailed architectural line drawing of a single-story house. The house features a gabled roof with a smaller gable over the front porch. The front porch has a double door with glass panels and is flanked by two windows with shutters. To the right of the porch is a single window with shutters. The right side of the house has a two-car garage with a multi-paneled door and two small lantern-style lights on either side. The house has horizontal siding on the main walls and a brick foundation. The roof is covered in shingles.


1. THESE DRAWINGS ARE CONCEPTUAL IN NATURE AND ARE INTENDED TO SET FORTH DESIGN INTENT. THEY ARE NOT STRUCTURAL AND CANNOT BE USED FOR ARCHITECTURAL OR ENGINEERING PURPOSES.
2. ALL DIMENSIONS ARE FROM FACE OF STUD TO FACE OF STUD UNLESS NOTED OTHERWISE.
3. ALL FRAMING WALLS ARE 2X4 STUDS UNLESS NOTED OTHERWISE.

A0	Info
A1	Foundation
A2	First Floor Plan
A3	Second Floor/ Roof Plan
A4	Elevations
A5	Elevations
A6	Pres Floor Plans
A15	Schedules
E1	First and Second Floor Electrical

<u>HEATED SQUARE FEET:</u>	
FIRST FLOOR	2040 SQ.FT.
SECOND FLOOR	376 SQ.FT.
TOTAL:	2416 SQ.FT.
<u>OTHER SQUARE FEET:</u>	
GARAGE	607 SQ.FT.

[illegible]

Project number	02-2042
Date	11.11.2022
Drawn by	BH
Checked by	Checker
A0	
Scale	1/4" = 1'-0"

 [illegible]


Nu- Era Construction
TANNER PLAN W/
BONUS

Foundation

Project number	02-2042
Date	11.11.2022
Drawn by	BH
Checked by	Checker

A1

Scale	1/4" = 1'-0"
-------	--------------

 [illegible]

Nu- Era Construction
TANNER PLAN W/
BONUS

First Floor Plan

Project number	02-2042
Date	11.11.2022
Drawn by	BH
Checked by	Checker

A2

Scale	1/4" = 1'-0"
-------	--------------





www.wilderrootsdesign.com

[illegible]

Second Floor/ Roof Plan

Project number	02-2042
Date	11.11.2022
Drawn by	BH
Checked by	Checker

Scale	1/4" = 1'-0"
-------	--------------

  



Architectural elevation drawing of a house. The drawing includes the following labels and dimensions:

- Roof:** 24' - 0 1/2"
- Second Floor Ceiling:** 19' - 0"
- Second Floor Window H.H.:** 17' - 0"
- Second Floor:** 10' - 0"
- First Floor Ceiling:** 9' - 0"
- First Floor Window H.H.:** 8' - 0"
- First Floor:** 0' - 0"
- Foundation:** -2' - 0"

Other labels and dimensions include:

- SHINGLES
- 12
- 6" HEADER
- SHAKE
- CONT. RIDGE VENT
- SHINGLES
- 12
- 6" HEADER
- LAP SIDING
- SHUTTERS
- 4" TRIM
- SHINGLES
- 9' - 9 3/4"
- 4
- 12
- 6" HEADER
- SHUTTERS
- 4" TRIM
- 6" HEADER
- SHUTTERS
- 4" TRIM
- 16" O.C. BOARD & BATTEN
- BRICK FOUNDATION
- BRICK FOUNDATION
- 10" SQ. COLUMN
- VERIFY STEPS AT SITE. PROVIDE HANDRAILS AS PER CODE
- 16" O.C. BOARD & BATTEN
- LAP SIDING

Architectural elevation drawing of a house. The drawing includes the following dimensions and labels:

- Roof:** 24' - 0 1/2"
- Second Floor Ceiling:** 19' - 0"
- Second Floor Window H.H.:** 17' - 0"
- Second Floor:** 10' - 0"
- First Floor Ceiling:** 9' - 0"
- First Floor Window H.H.:** 8' - 0"
- First Floor:** 0' - 0"
- Foundation:** -2' - 0"

Other labels and features include:

- SHINGLES
- CONT. RIDGE VENT
- LAP SIDING
- 4" TRIM
- BRICK FOUNDATION
- 6" SQ. COLUMN
- VERIFY STEPS AT SITE. PROVIDE HANDRAILS AS PER CODE

[illegible]



Project number	02-2042
Date	11.11.2022
Drawn by	BH
Checked by	Checker

A4

Scale $1/4" = 1'-0"$



www.wilderrootsdesign.com

  
[illegible]

Nu- Era Construction
TANNER PLAN W/
BONUS

Elevations

Project number	02-2042
Date	11.11.2022
Drawn by	BH
Checked by	Checker
A5	
Scale	1/4" = 1'-0"



www.wilderrootsdesign.com

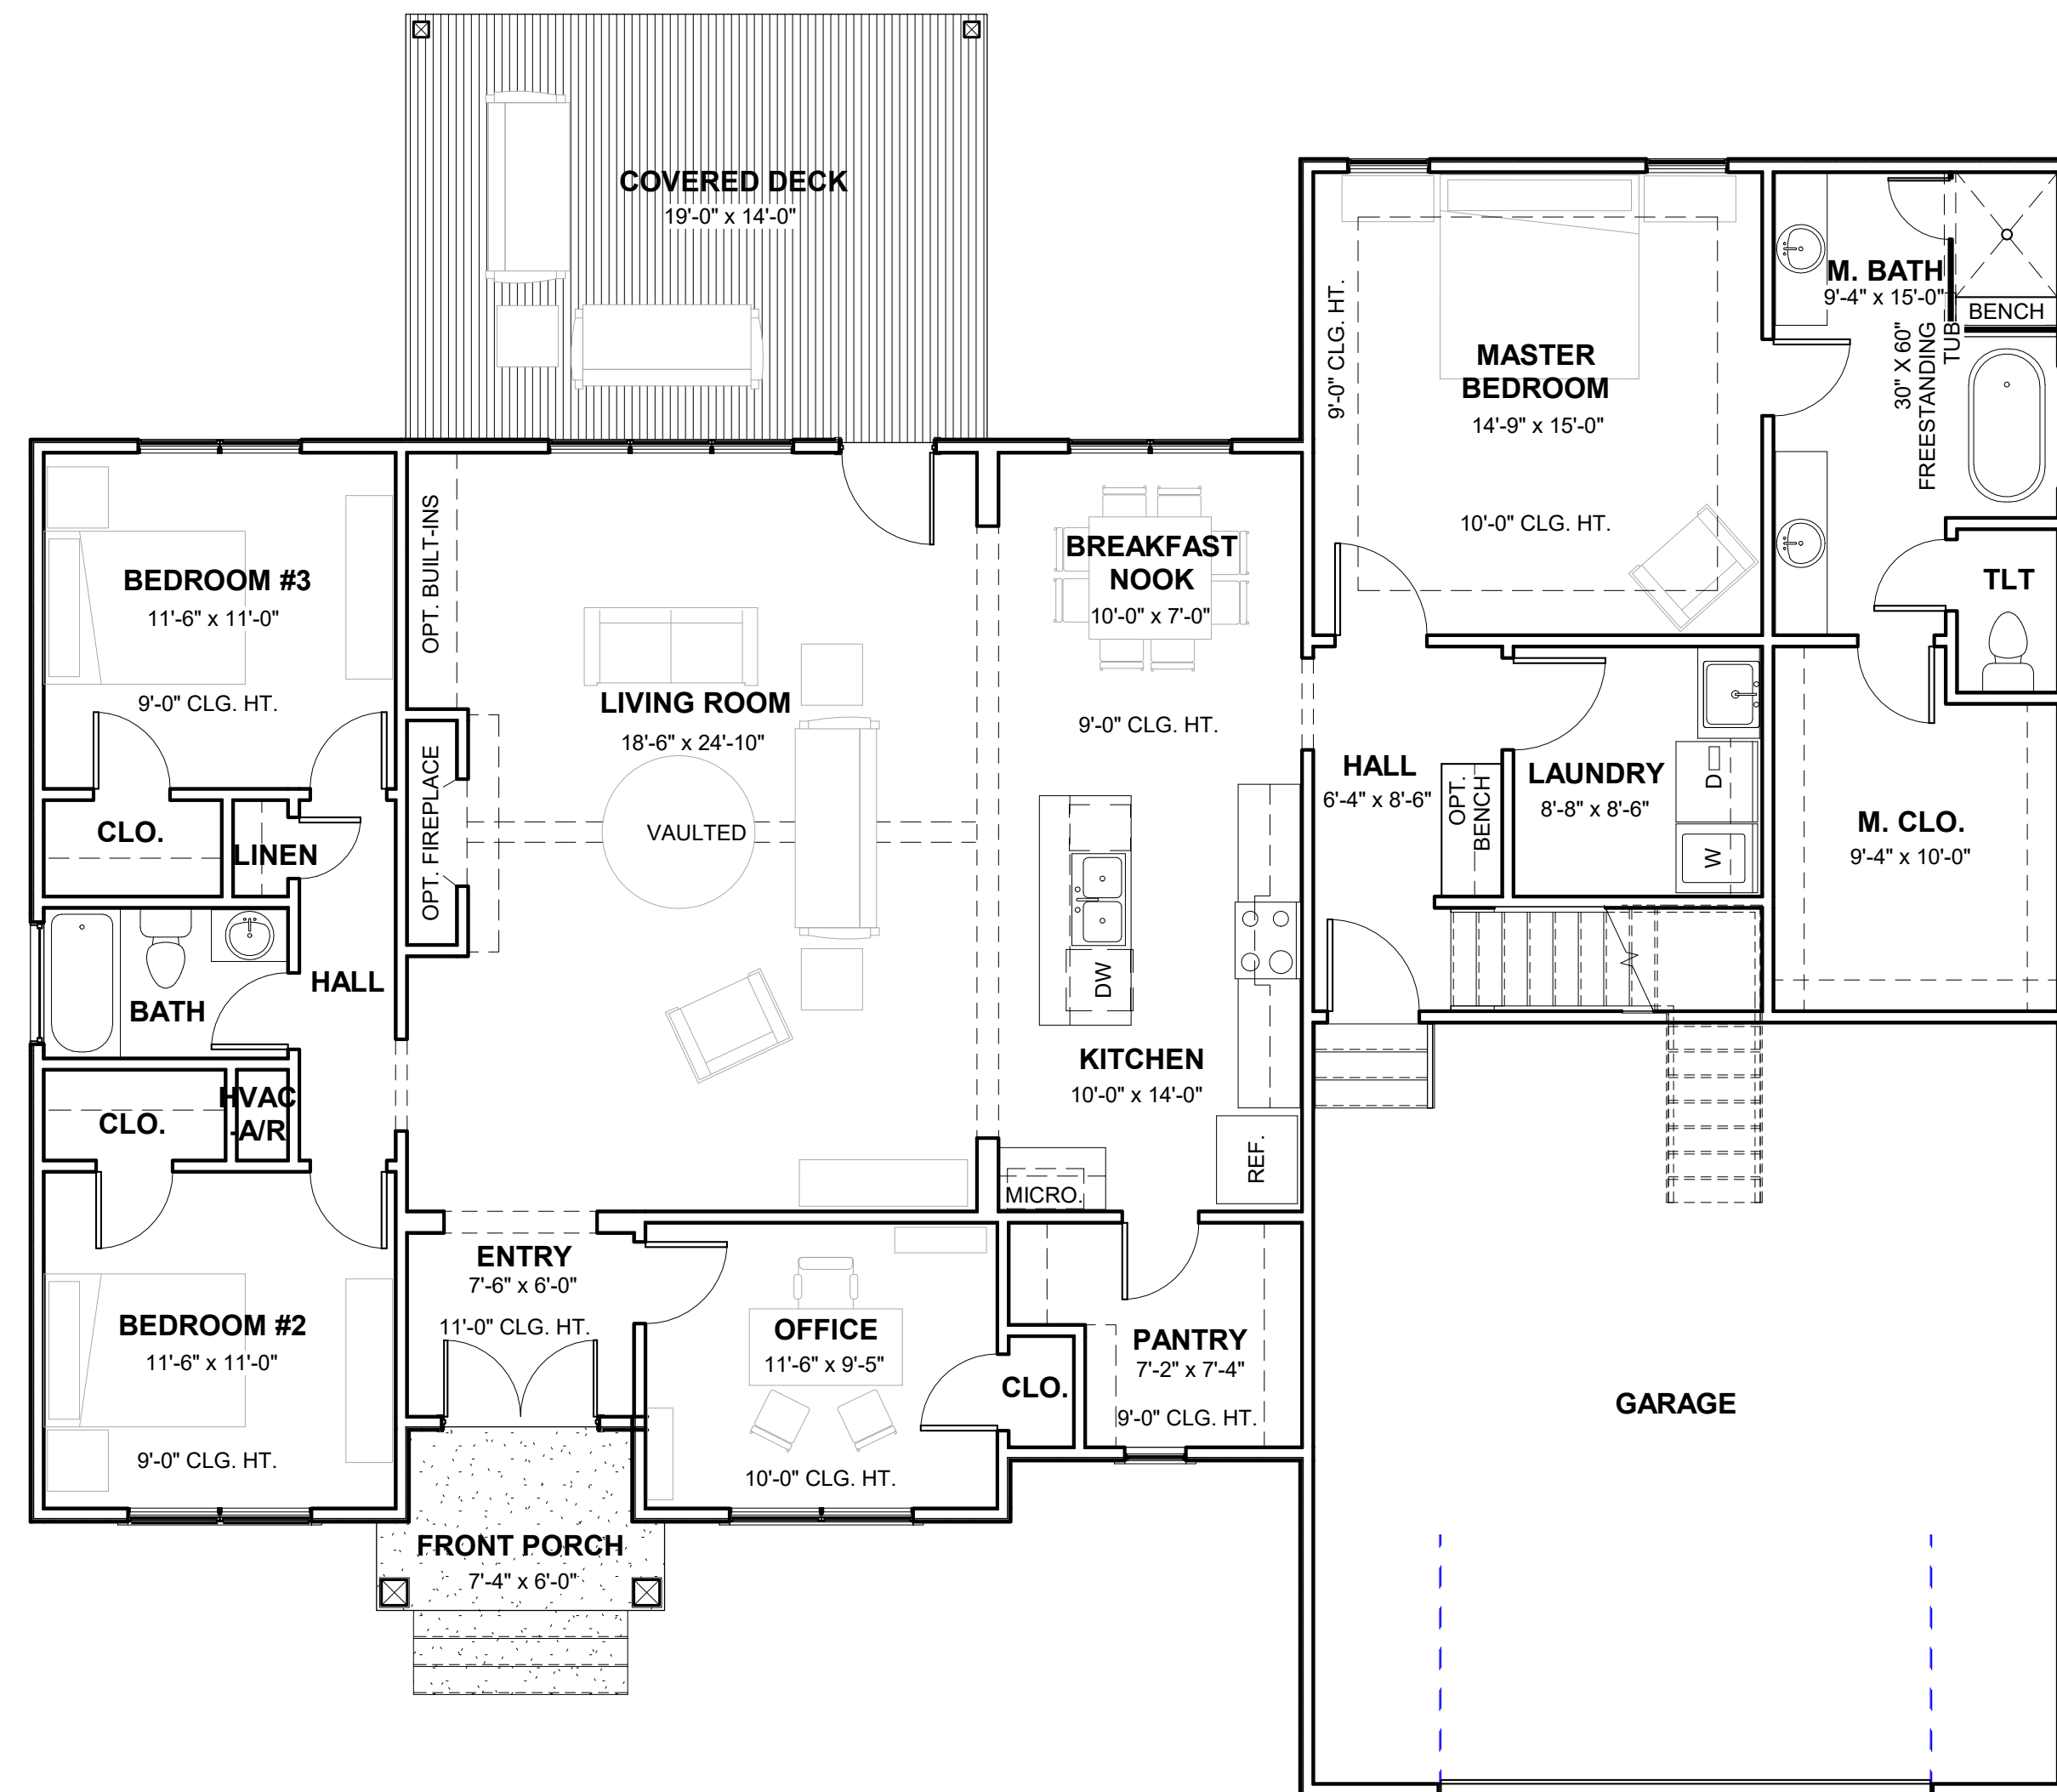

BONUS ROOM
14'-5" x 18'-6"
9'-0" CLG. HT.

[illegible]

Scale	3/16" = 1'-0"
-------	---------------

  

Electrical
1/4" = 1'-0"



Scale	As indicated
-------	--------------