





FRONT ELEVATION

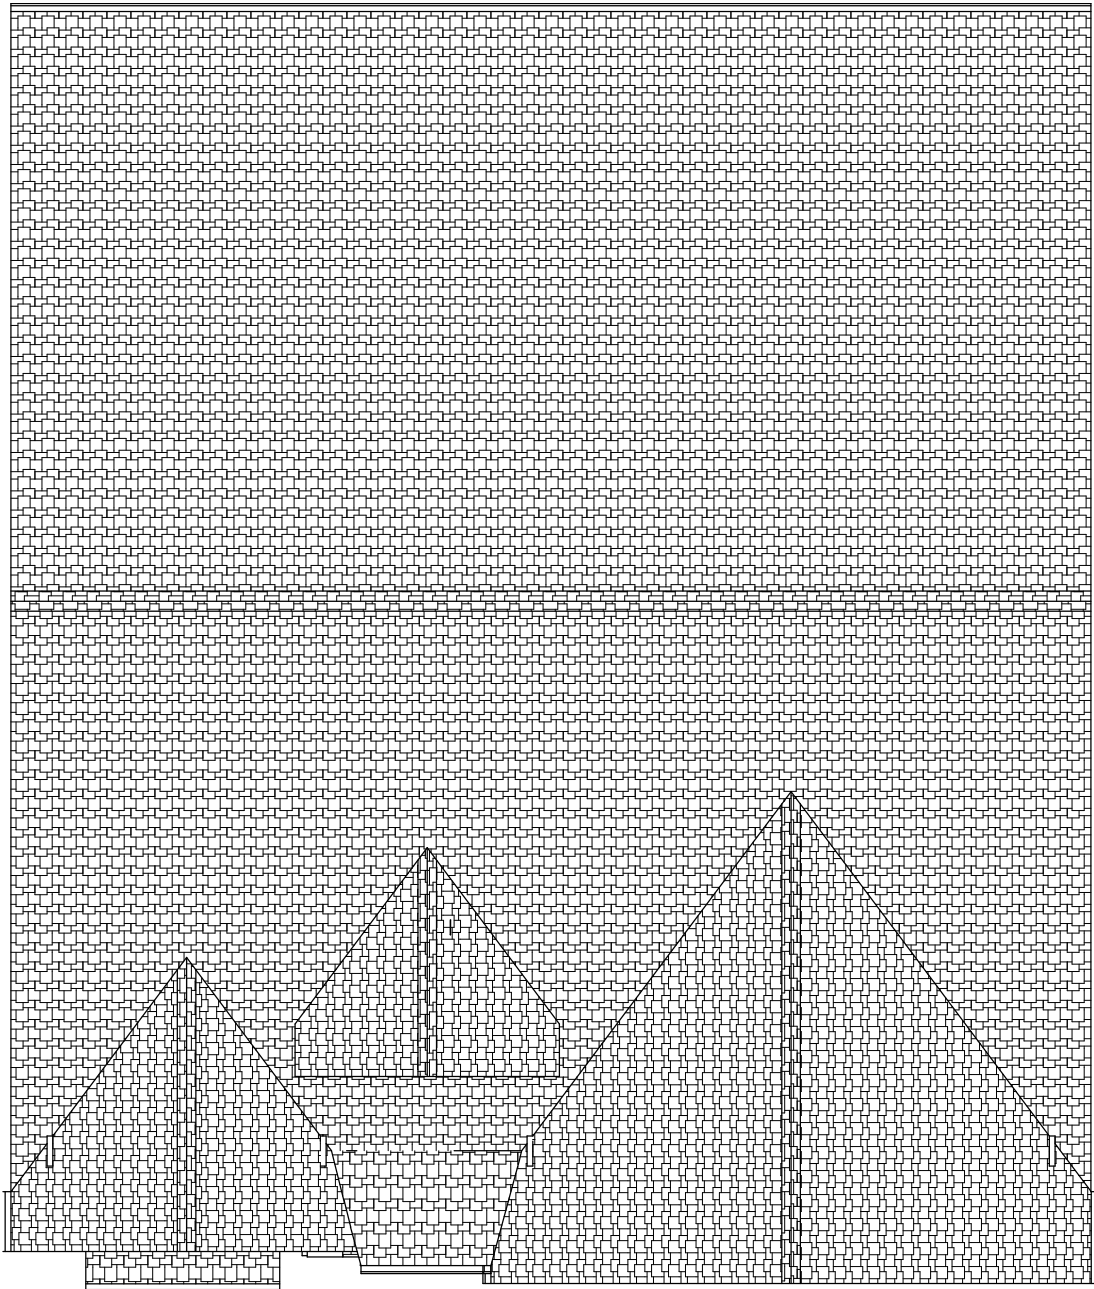

ROOF OVERVIEW

SCALE: 1/8" = 1'

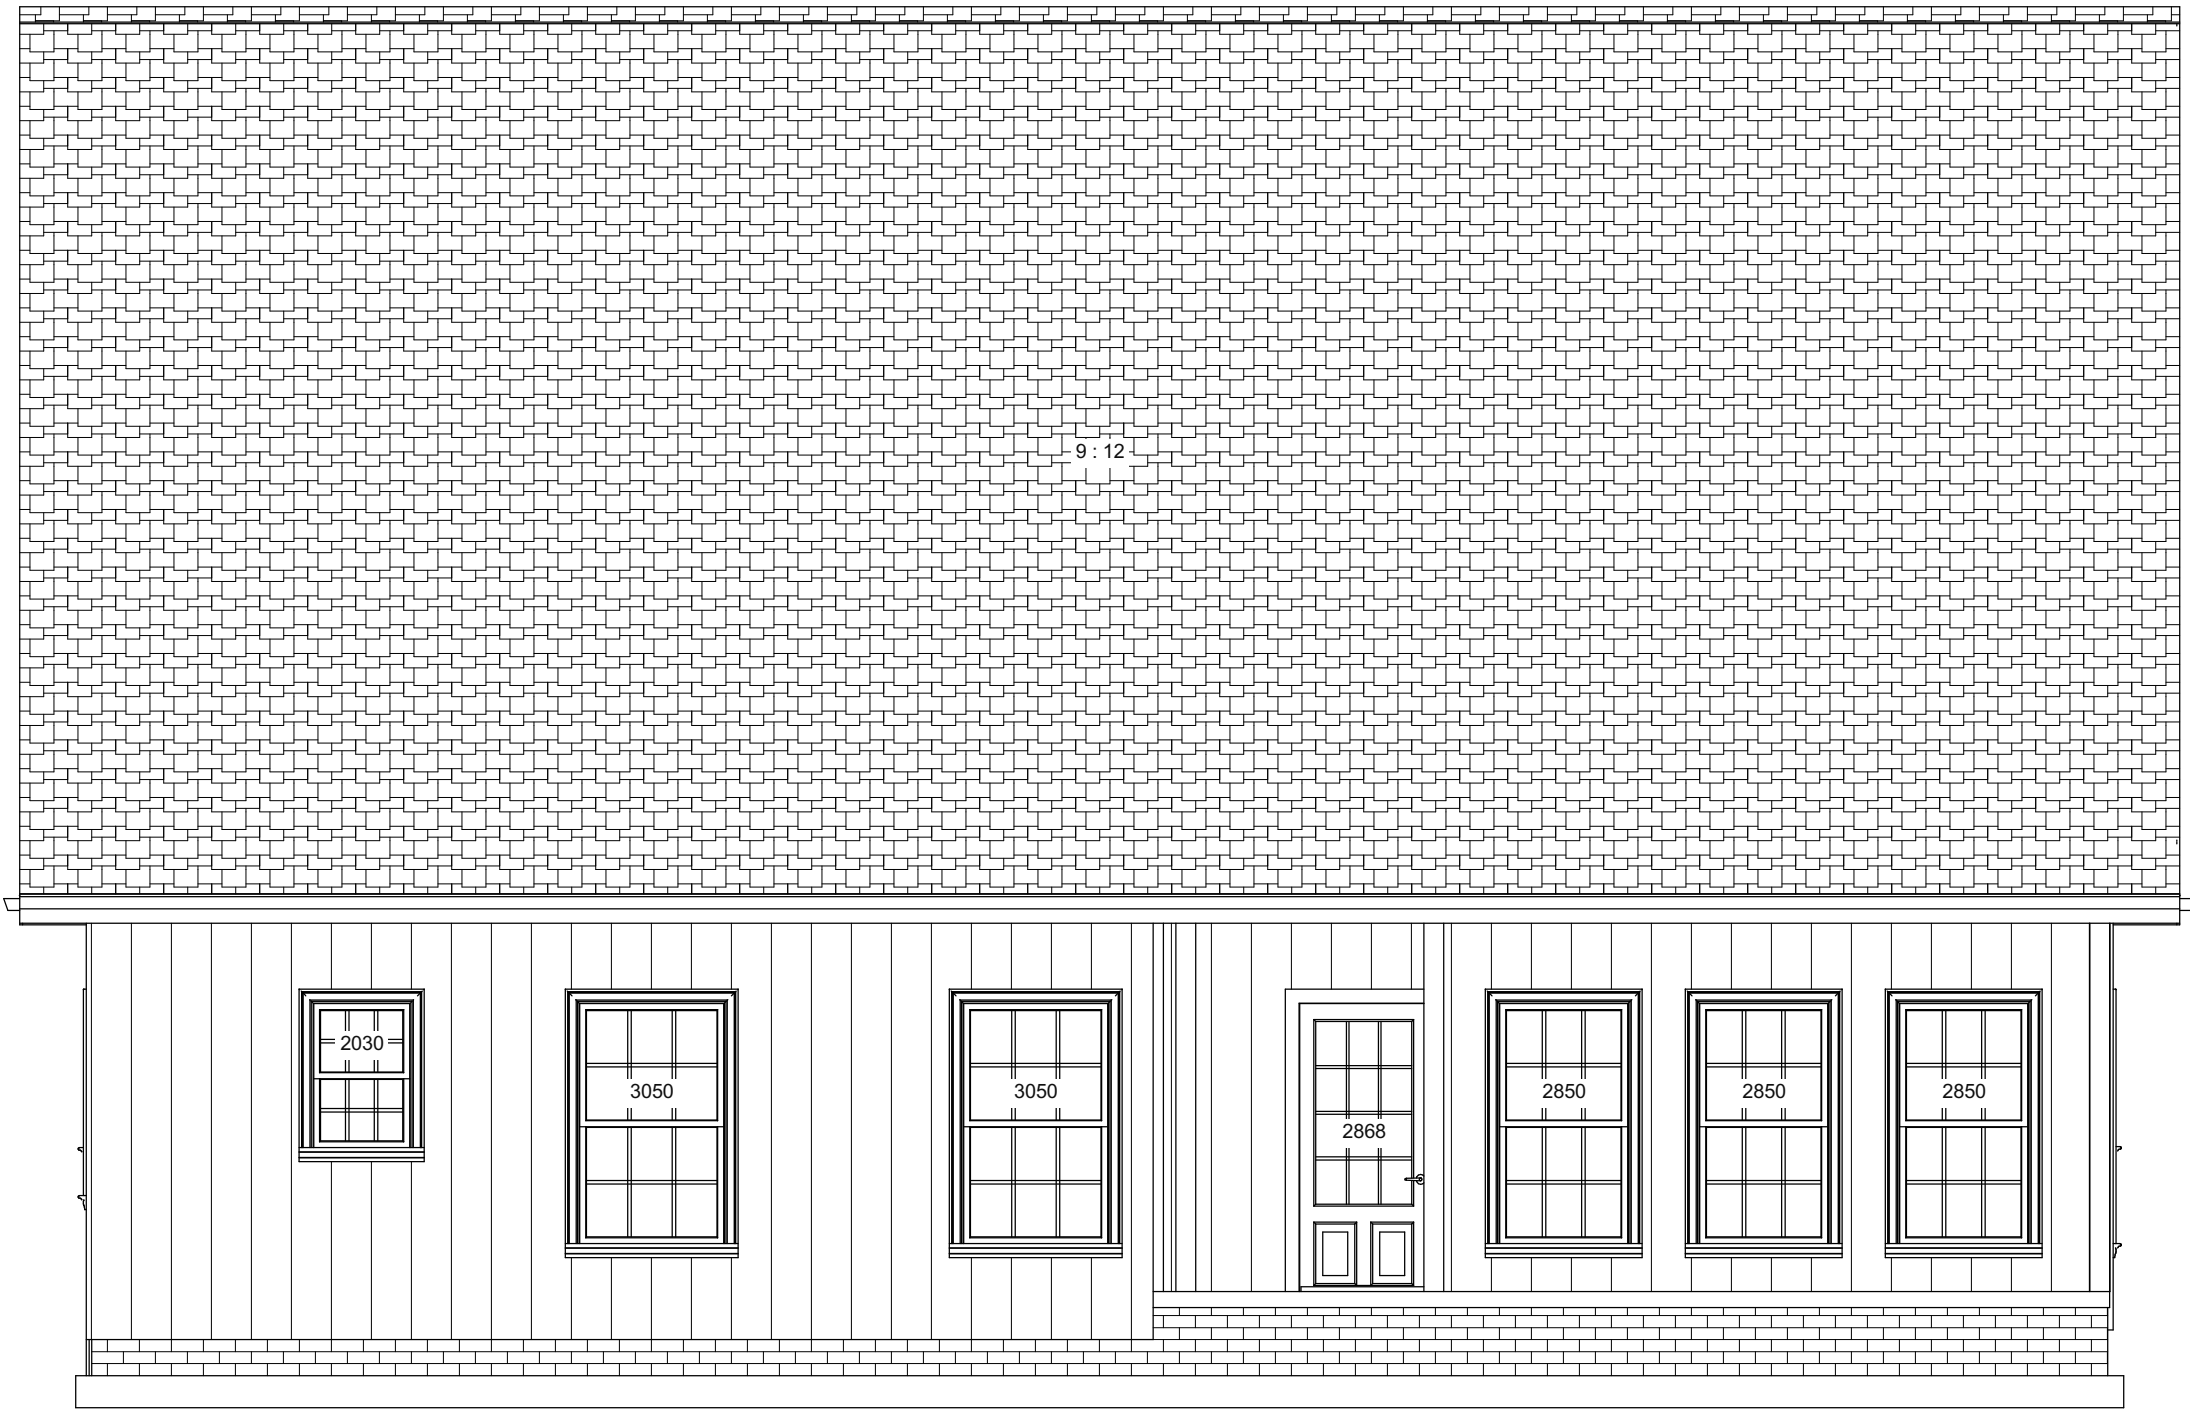

REAR ELEVATION

Notes to Builder & Sub-Contractors

- Notes:
1. Verify all measurements prior to construction.
 2. Report all discoveries of errors, omissions, or discrepancies to the designer before proceeding with work.
 3. Drawings are the property of the Designer - any unauthorized use is prohibited.
 4. Designer cannot be held responsible for errors or omissions.
 5. Room Sizes are given in addition to dimensions to help in material sizing only. Dimensions always govern.
 6. The Contractor/Builder will make certain the design complies with all local codes & ordinances.
 7. This is a Builder's set of plans and the Designer therefore assumes a certain amount of knowledge on the part of the builder, and therefore certain information has been omitted and must be assumed by the builder.
 8. "Call Tennessee 811 before any work begins."

ELEVATIONS
VIEWS

LEVEL	TOTAL SQ FT
MAIN LEVEL	1472
2ND LEVEL	877
TOTAL	2349

PROJECT DESCRIPTION:
Hillcrest

Nowland Design, LLC
Susan Nowland
423-400-6970
nowlanddesign@gmail.com
copyright 2022 Susan W. Nowland

Copying or reproducing in whole or in part without written consent is ILLEGAL and will be prosecuted. This Copyright law also allows for recovery of Statutory Damages which will be as high as \$150,000 for each infringement. Finally, the infringer may be required to pay legal fees which often exceed the damages.

AMERICAN DESIGN DRAFTING ASSOCIATION


DATE:

8/15/2022


SCALE:

1/4" = 1'

DRAWINGS PROVIDED BY:

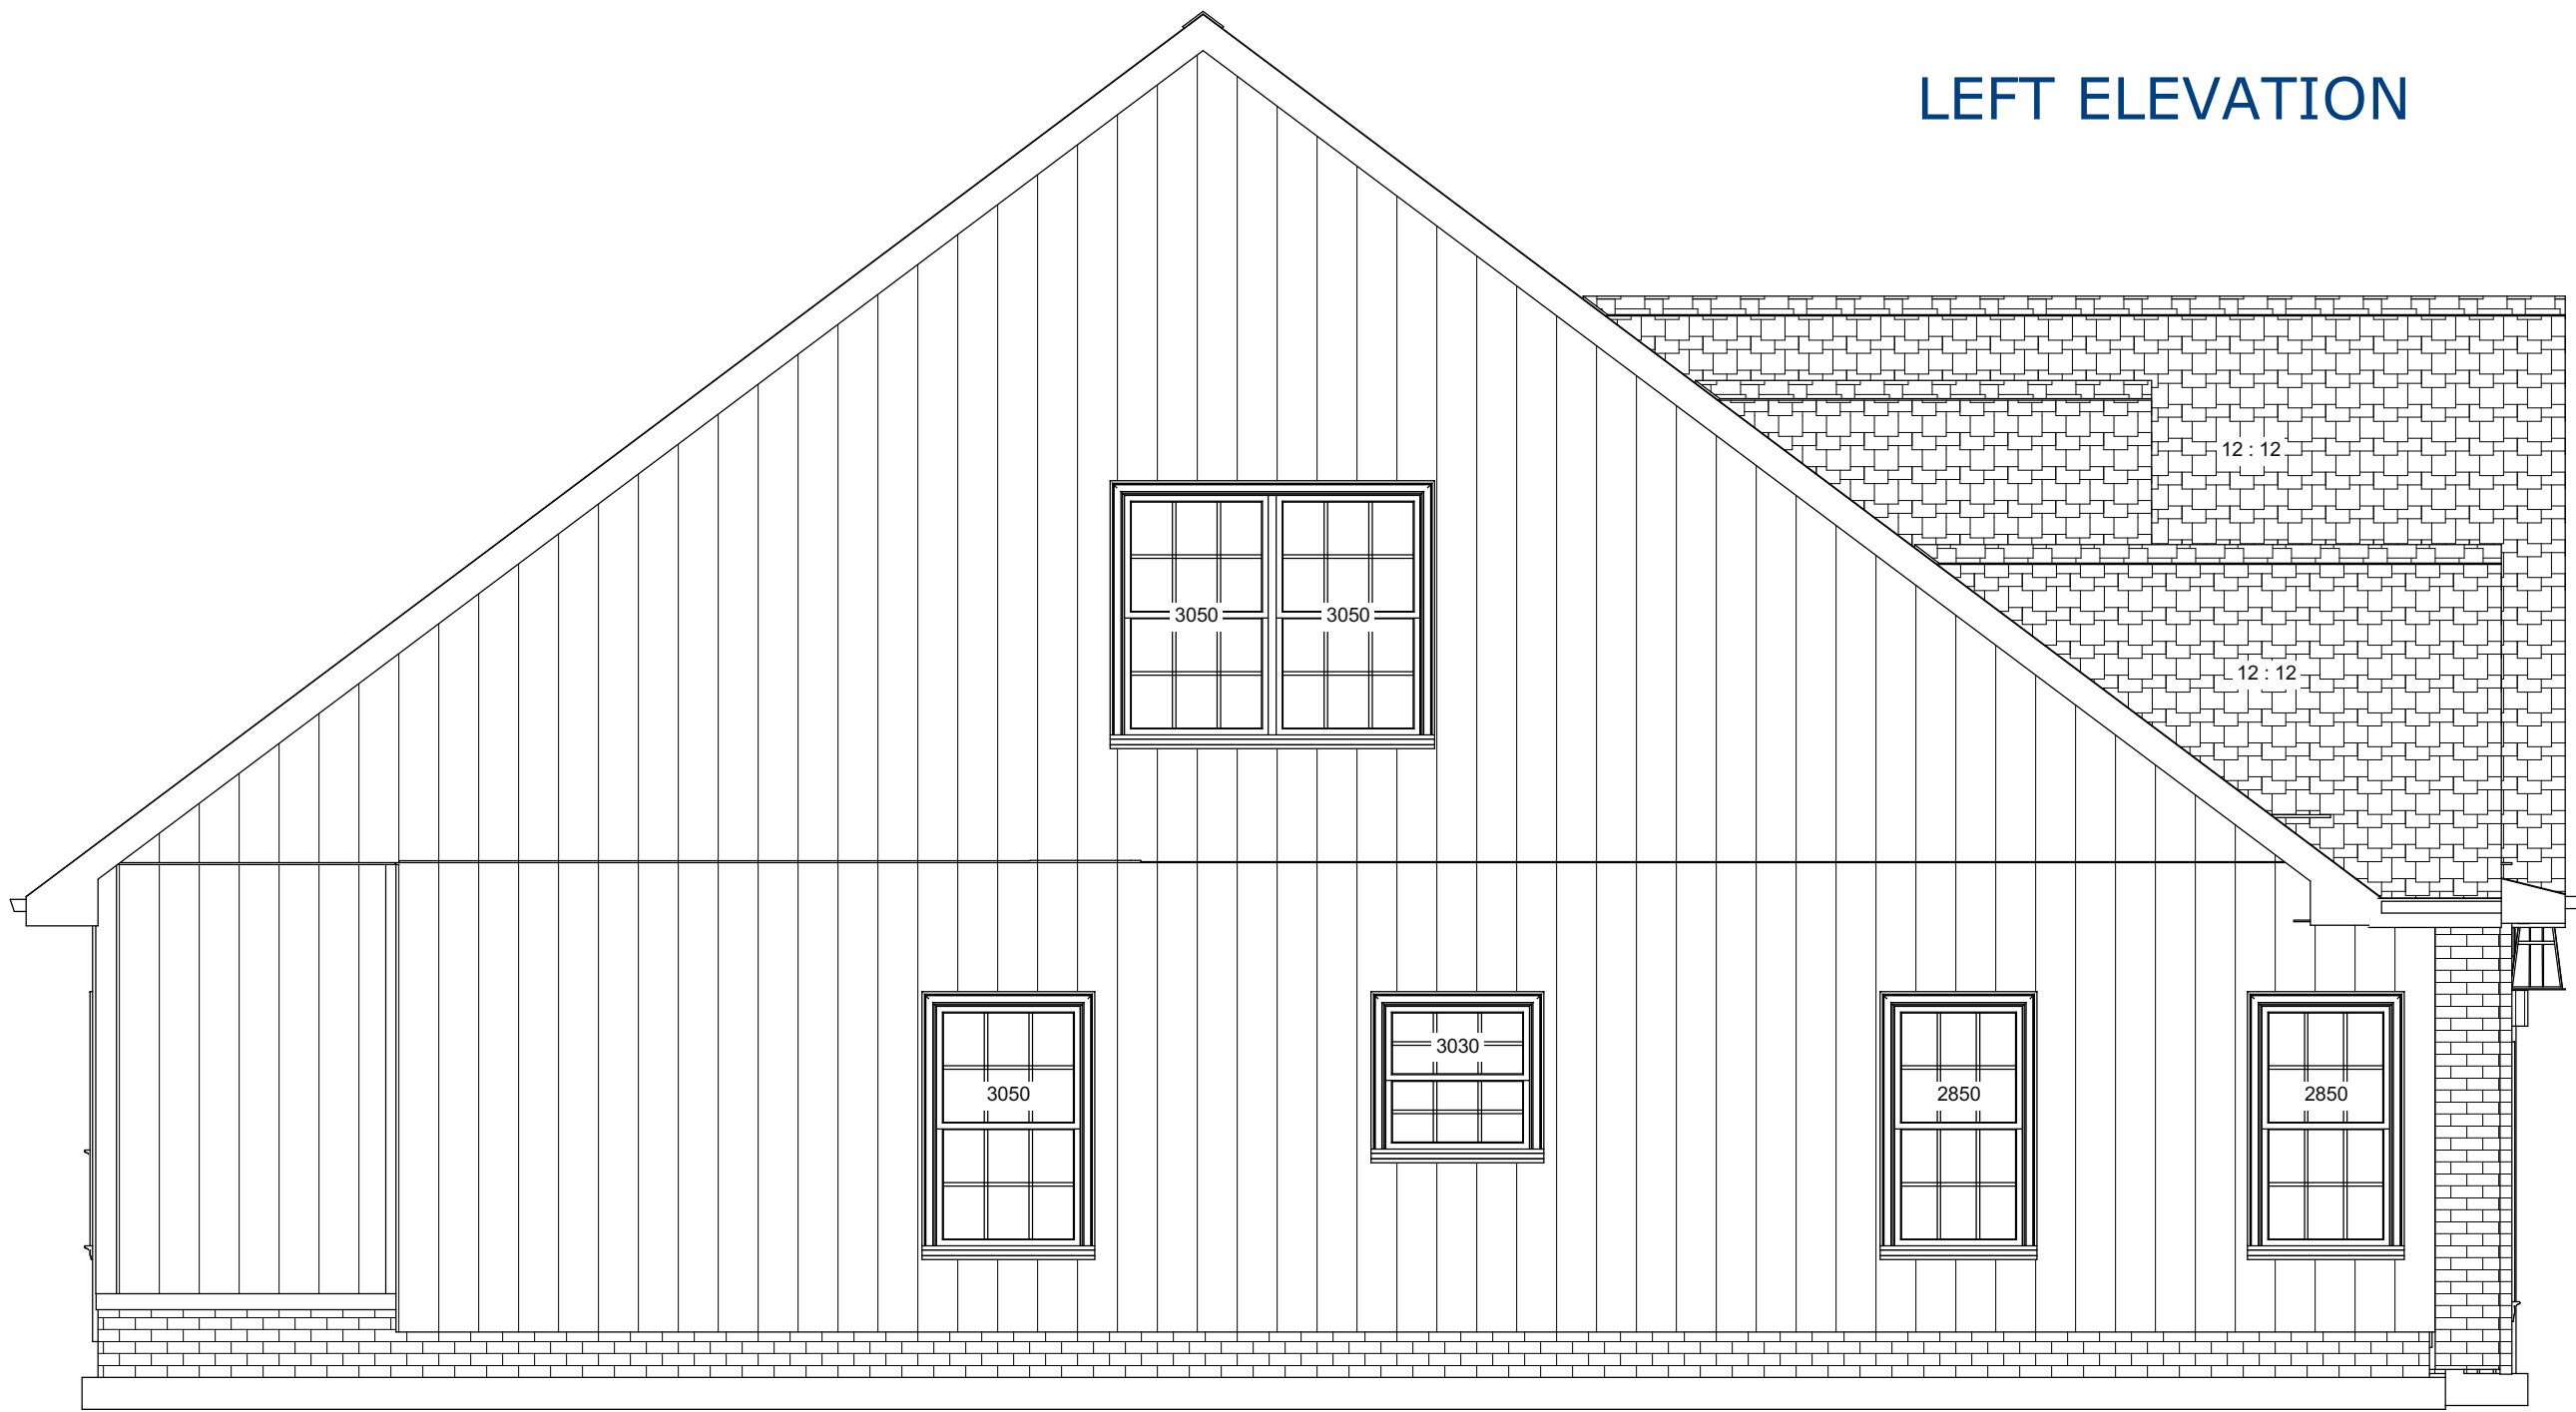


LEFT ELEVATION

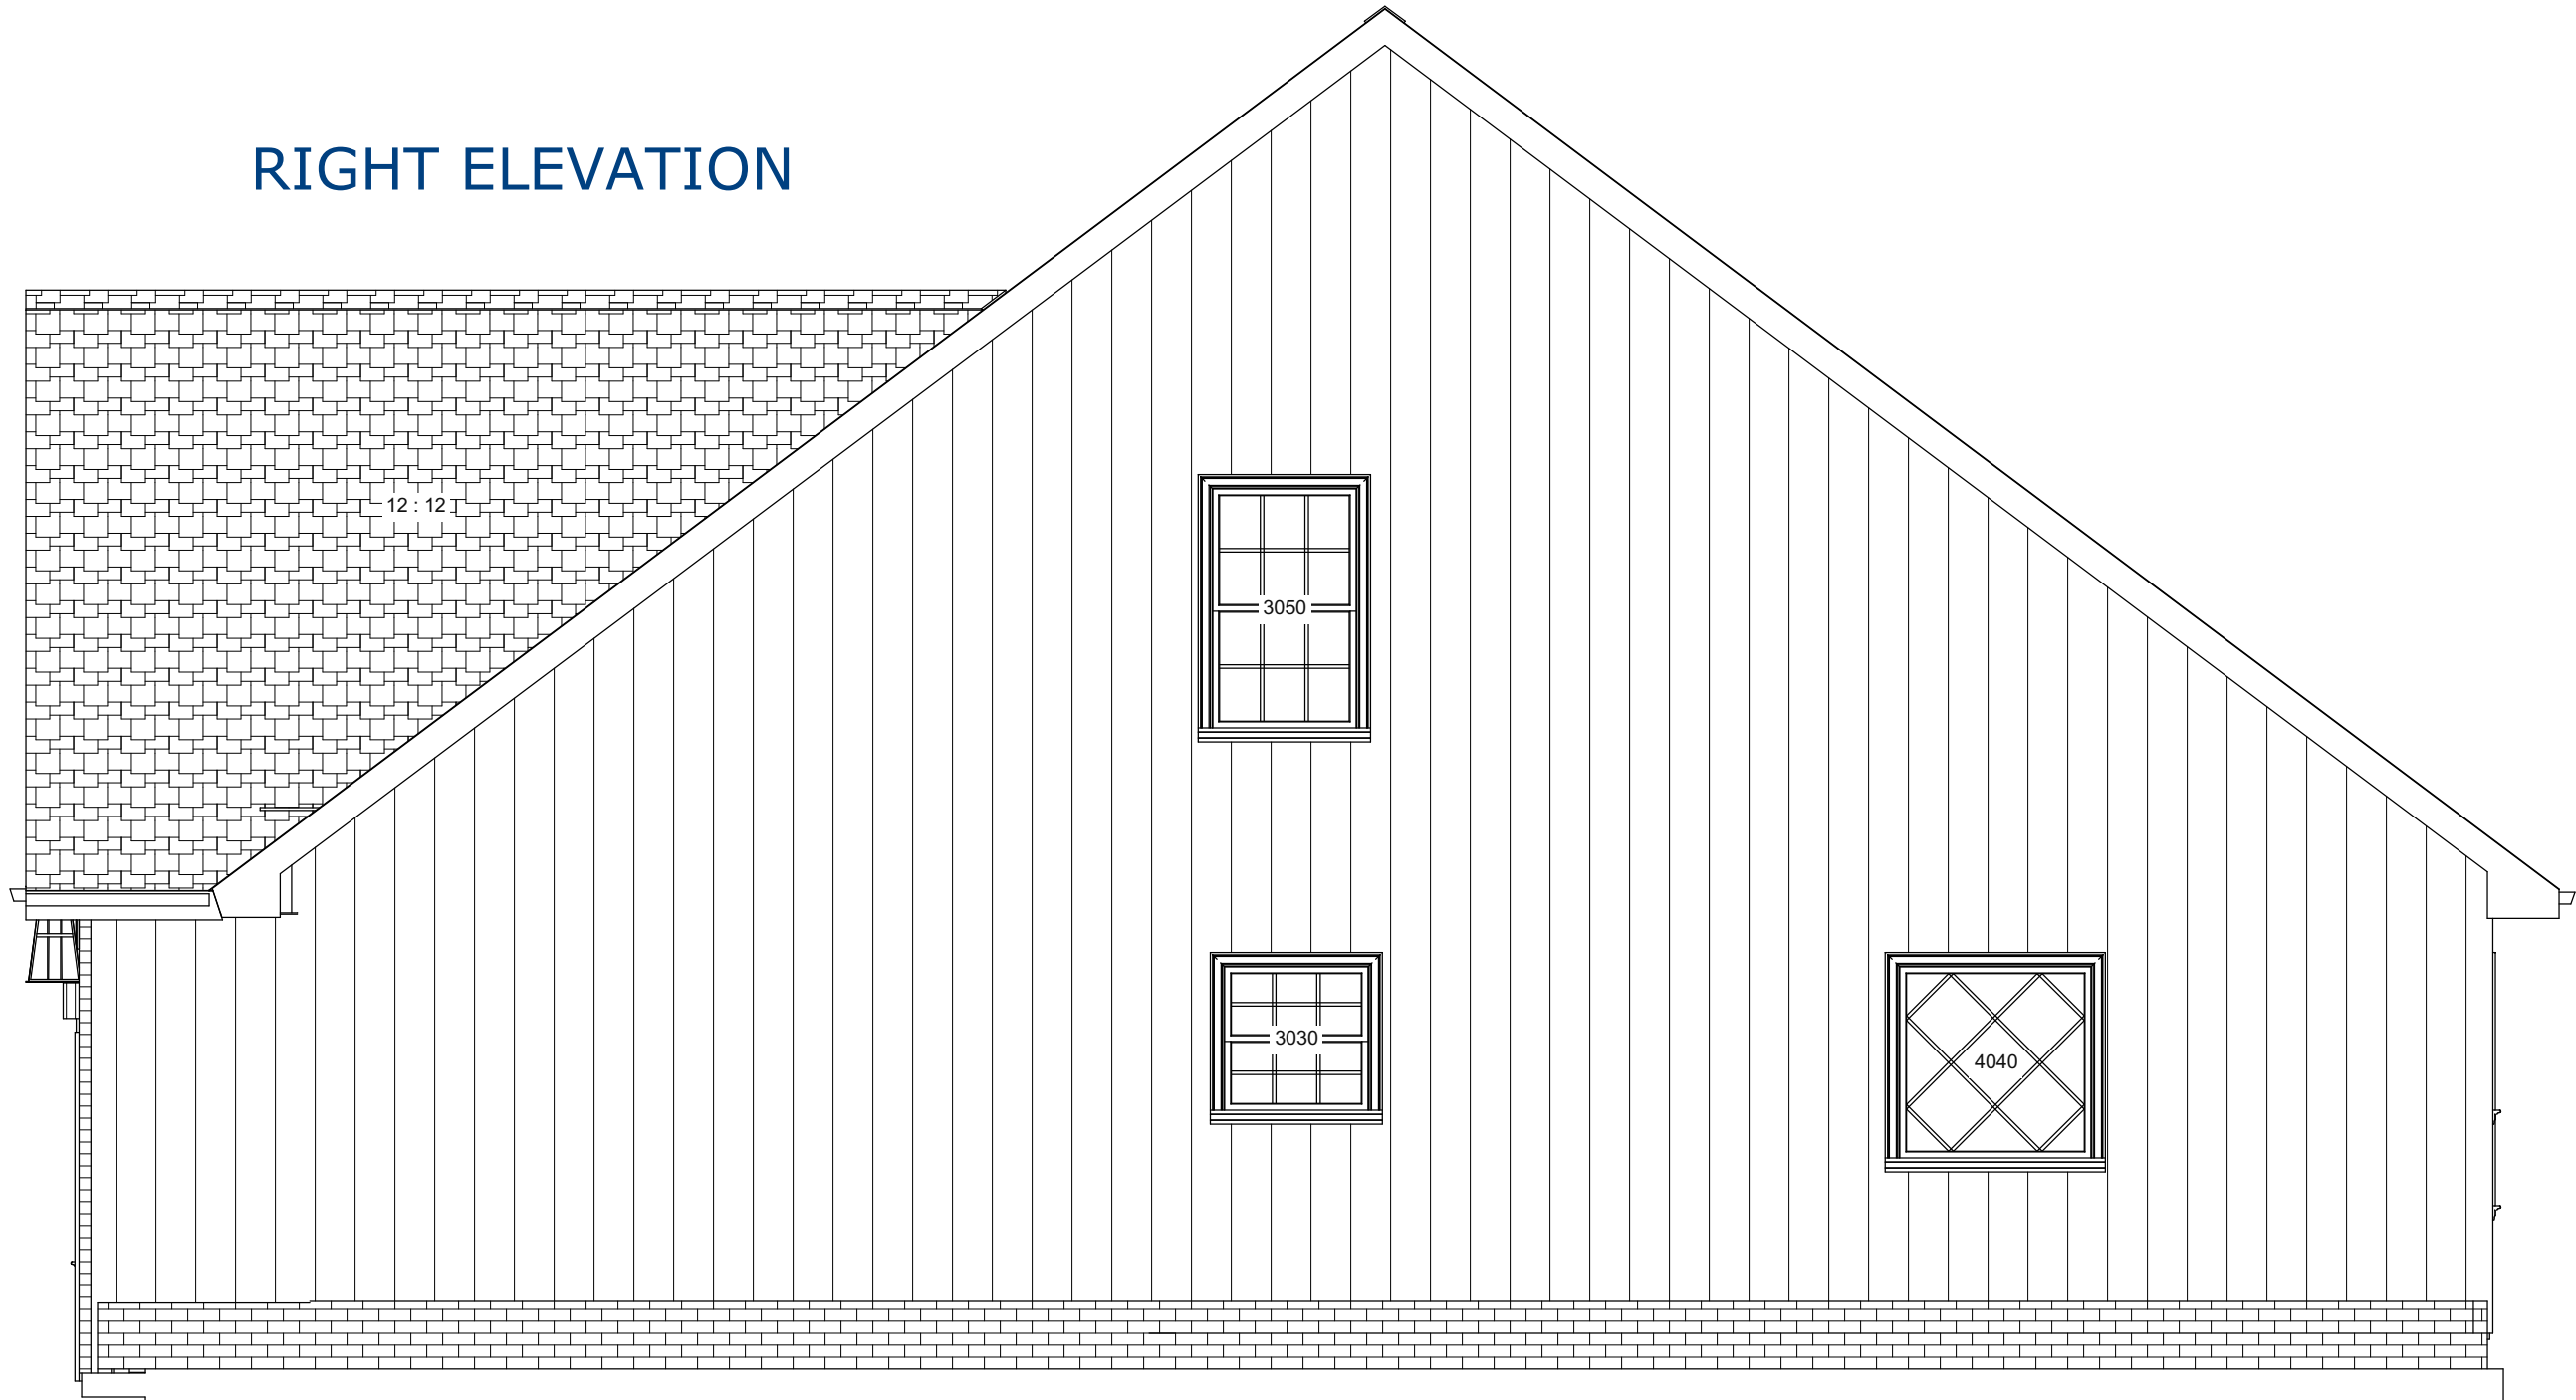

RIGHT ELEVATION

Notes to Builder & Sub-Contractors

- Notes:
1. Verify all measurements prior to construction.
 2. Report all discoveries of errors, omissions, or discrepancies to the designer before proceeding with work.
 3. Drawings are the property of the Designer - any unauthorized use is prohibited.
 4. Designer cannot be held responsible for errors or omissions.
 5. Room Sizes are given in addition to dimensions to help in material sizing only. Dimensions always govern.
 6. The Contractor/Builder will make certain the design complies with all local codes & ordinances.
 7. This is a Builder's set of plans and the Designer therefore assumes a certain amount of knowledge on the part of the builder, and therefore certain information has been omitted and must be assumed by the builder.
 8. "Call Tennessee 811 before any work begins."



Copying or reproducing in whole or in part without written consent is ILLEGAL and WILL be Prosecuted. This Copyright law also allows for recovery of Statutory Damages which will be as high as \$150,000 for each infringement. Finally, the infringer may be required to pay legal fees which often exceed the damages.

Nowland Design, LLC

Susan Nowland
423-400-6970
nowlanddesign@gmail.com
copyright 2022 Susan W. Nowland

PROJECT DESCRIPTION:
Hillcrest

LEVEL	TOTAL SQ FT
MAIN LEVEL	1472
2ND LEVEL	877
TOTAL	2349

ELEVATIONS
VIEWS


DATE:

8/15/2022

SCALE:

1/4" = 1'

DRAWINGS PROVIDED BY:

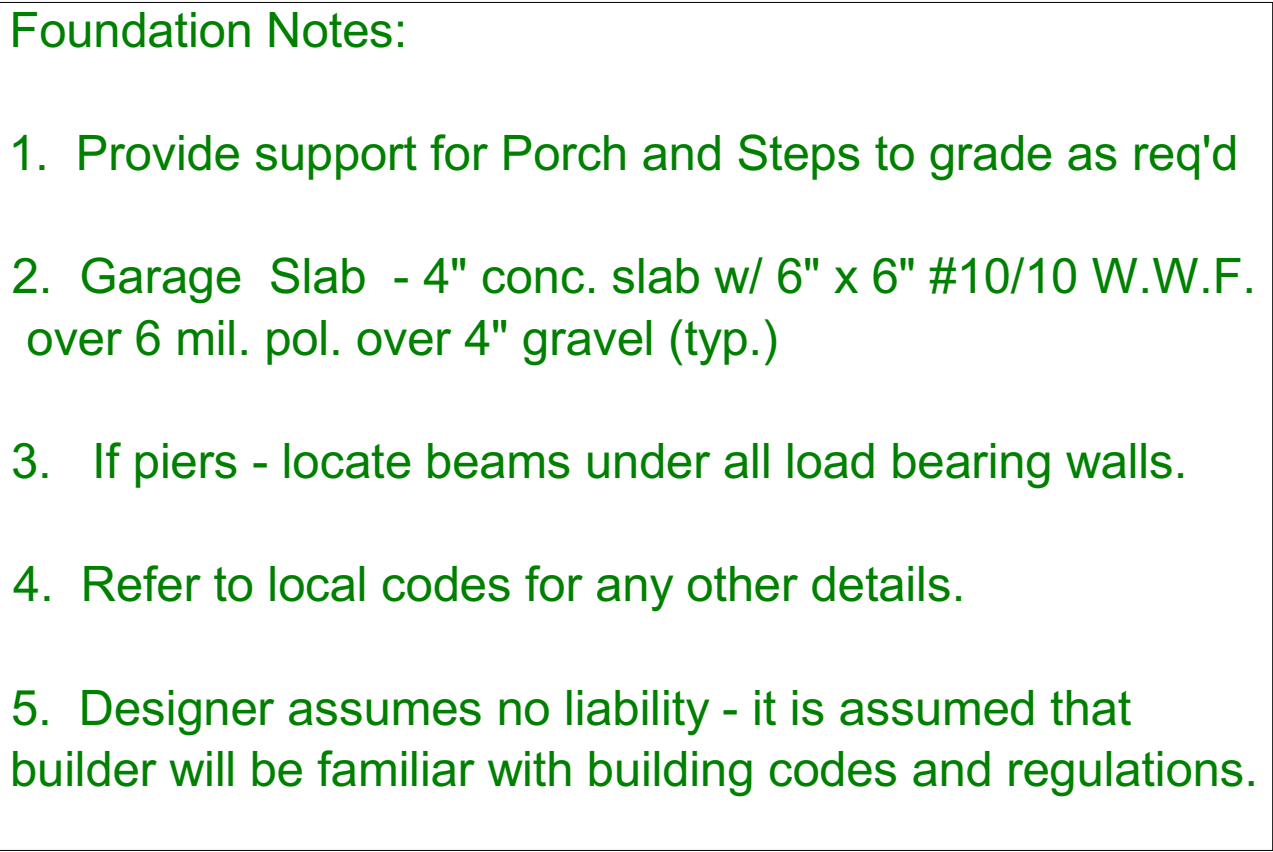

Notes:

1. Verify all measurements prior to construction.
2. Report all discoveries of errors, omissions, or discrepancies to the designer before proceeding with work.
3. Drawings are the property of the Designer - any unauthorized use is prohibited.
4. Designer cannot be held responsible for errors or omissions.
5. Room Sizes are given in addition to dimensions to help in material sizing only. Dimensions always govern.
6. The Contractor/Builder will make certain the design complies with all local codes & ordinances.
7. This is a Builder's set of plans and the Designer therefore assumes a certain amount of knowledge on the part of the builder, and therefore certain information has been omitted and must be assumed by the builder.
8. "Call Tennessee 811 before any work begins."

LEVEL	TOTAL SQ FT
MAIN LEVEL	1472
2ND LEVEL	877
TOTAL	2349

PROJECT DESCRIPTION:

Hillcrest

Newland Design, LLC
 Susan Newland
 423-400-6570
 newlanddesign@gmail.com
 copyright © 2022 Susan W. Newland


DRAWINGS PROVIDED BY:

DATE:

8/15/2022

SCALE:

FLOOR PLAN
1/4" = 1'

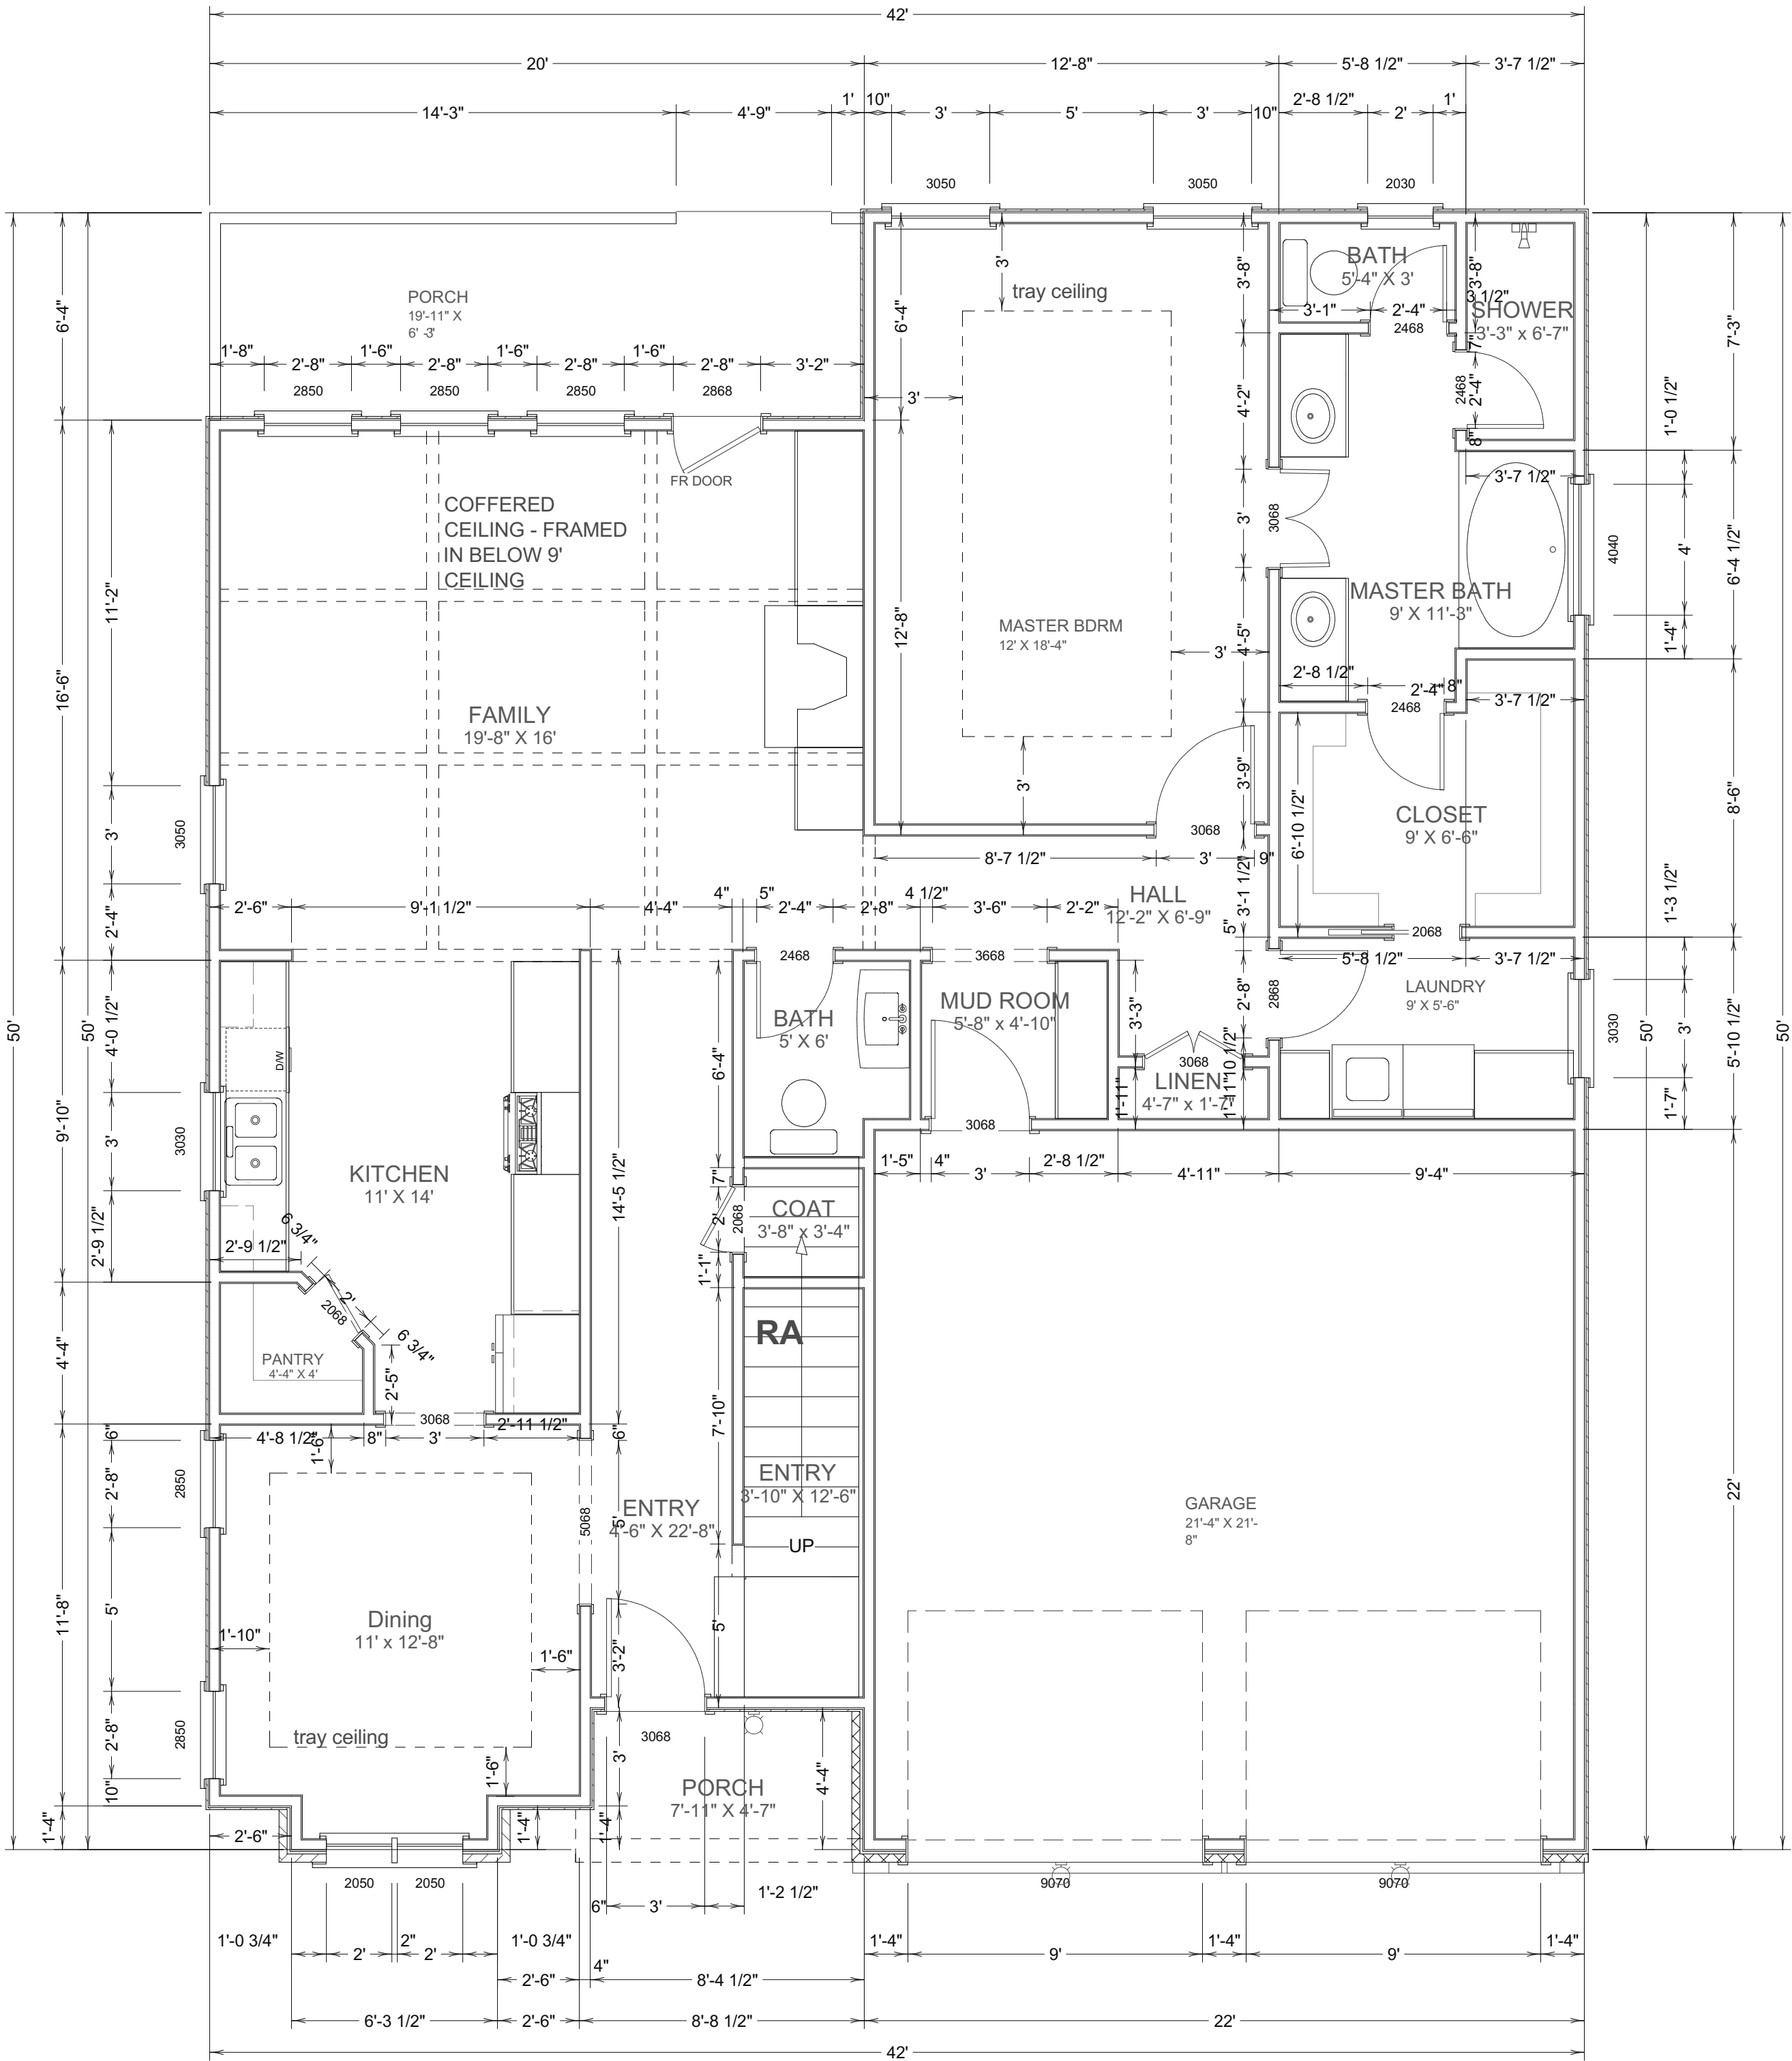

PLEASE NOTE:

9' CEILINGS UNLESS OTHERWISE SPECIFIED.

Notes to Builder & Sub-Contractors

- Notes:
1. Verify all measurements prior to construction.
 2. Report all discoveries of errors, omissions, or discrepancies to the designer before proceeding with work.
 3. Drawings are the property of the Designer - any unauthorized use is prohibited.
 4. Designer cannot be held responsible for errors or omissions.
 5. Room Sizes are given in addition to dimensions to help in material sizing only. Dimensions always govern.
 6. The Contractor/Builder will make certain the design complies with all local codes & ordinances.
 7. This is a Builder's set of plans and the Designer therefore assumes a certain amount of knowledge on the part of the builder, and therefore certain information has been omitted and must be assumed by the builder.
 8. "Call Tennessee 811 before any work begins."

DRAWINGS PROVIDED BY:


Nowland Design, LLC
Susan Nowland
423-400-6970
nowlanddesign@gmail.com
copyright 2022 Susan W. Nowland

DATE:
8/15/2022
SCALE:
FLOOR PLAN
1/4" = 1'

PROJECT DESCRIPTION:
Hillcrest

LEVEL	TOTAL SQ FT
MAIN LEVEL	1472
2ND LEVEL	877
TOTAL	2349

1ST FLOOR

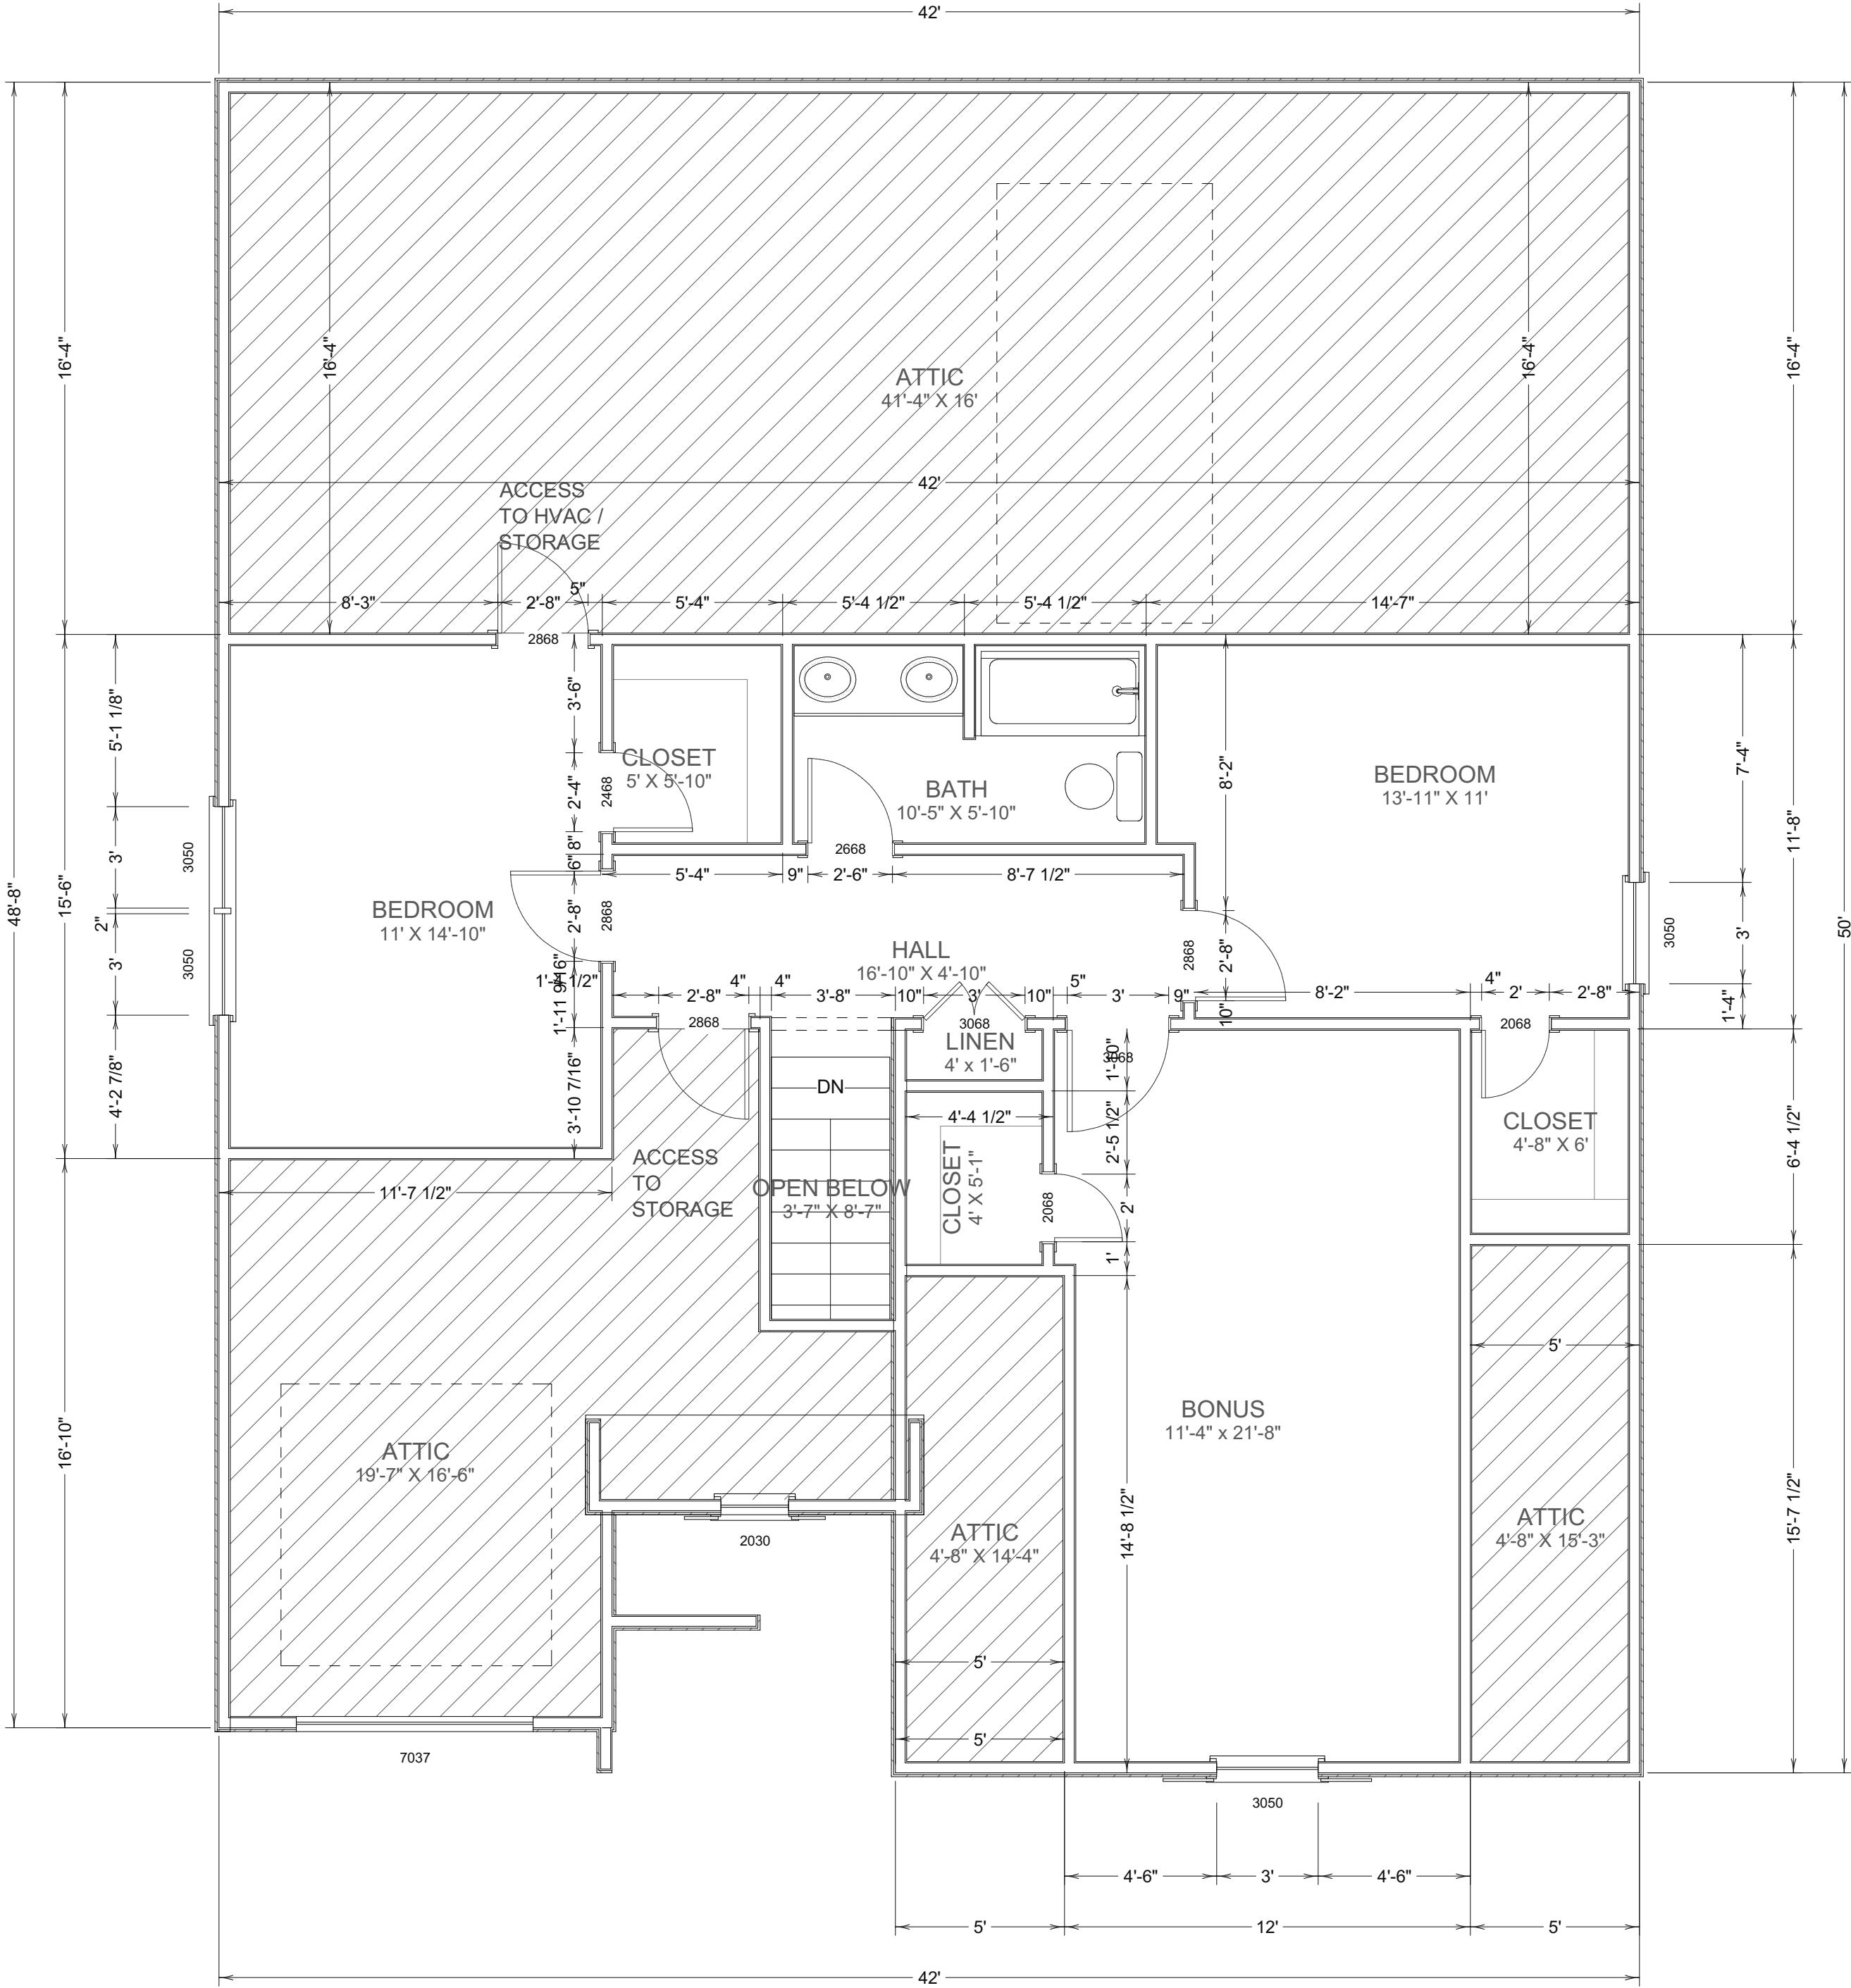

Notes to Builder & Sub-Contractors

- Notes:
1. Verify all measurements prior to construction.
 2. Report all discoveries of errors, omissions, or discrepancies to the designer before proceeding with work.
 3. Drawings are the property of the Designer - any unauthorized use is prohibited.
 4. Designer cannot be held responsible for errors or omissions.
 5. Room Sizes are given in addition to dimensions to help in material sizing only. Dimensions always govern.
 6. The Contractor/Builder will make certain the design complies with all local codes & ordinances.
 7. This is a Builder's set of plans and the Designer therefore assumes a certain amount of knowledge on the part of the builder, and therefore certain information has been omitted and must be assumed by the builder.
 8. "Call Tennessee 811 before any work begins."

PLEASE NOTE:
8' CEILINGS ON 2ND LEVEL UNLESS OTHERWISE SPECIFIED.

DRAWINGS PROVIDED BY:

Nowland Design, LLC
Susan Nowland
423-400-6970
nowlanddesign@gmail.com
copyright 2022 Susan W. Nowland

DATE:
8/15/2022
SCALE:
FLOOR PLAN
1/4" = 1'

PROJECT DESCRIPTION:

Hillcrest

AMERICAN DESIGN DRAFTING ASSOCIATION
the damages.
Finality, the infringer may
be required to pay legal
fees which often exceed
for each infringement.
Stationing Damages which
allows for recovery of
this Copyright law also
and will be prosecuted.
Written consent is ILLEGAL.
Copying or reproducing in
whole or in part without

LEVEL	TOTAL SQ FT
MAIN LEVEL	1472
2ND LEVEL	877
TOTAL	2349

2nd FLOOR



DRAWINGS PROVIDED BY:

Nowland Design, LLC
Susan Nowland
423-400-6970
nowlanddesign@gmail.com
copyright 2022 Susan W. Nowland

Copying or reproducing in whole or in part without written consent is ILLEGAL and will be prosecuted. This Copyright law also allows for recovery of Statutory Damages which will be as high as \$150,000 for each infringement. Finally, the infringer may be required to pay legal fees which often exceed the damages.



PROJECT DESCRIPTION:
Hillcrest

LEVEL	TOTAL SQ FT
MAIN LEVEL	1472
2ND LEVEL	877
TOTAL	2349

DATE:
8/15/2022
SCALE:
OVERVIEW 1/4" = 1'