



Nowland Design

Susan W. Nowland

(423) 400-6970

email: nowlanddesign@gmail.com

www.nowlanddesign.com

Copyright 2018 Susan W. Nowland

member of American Drafting & Design Association

PROFESSIONAL

OR PART WITHOUT WRITTEN CONSENT

IS ILLEGAL AND WILL BE PROSECUTED.

ASSOCIATION

DRAFTING

DESIGN


PROJECT DESCRIPTION:

Lot 23
Ellerberry

LEVEL	TOTAL SQ FT
MAIN LEVEL	1970
2ND LEVEL	589
UNFINISHED BASEMENT	1425
TOTAL finished	2559

DATE:
8/9/2018

SCALE:

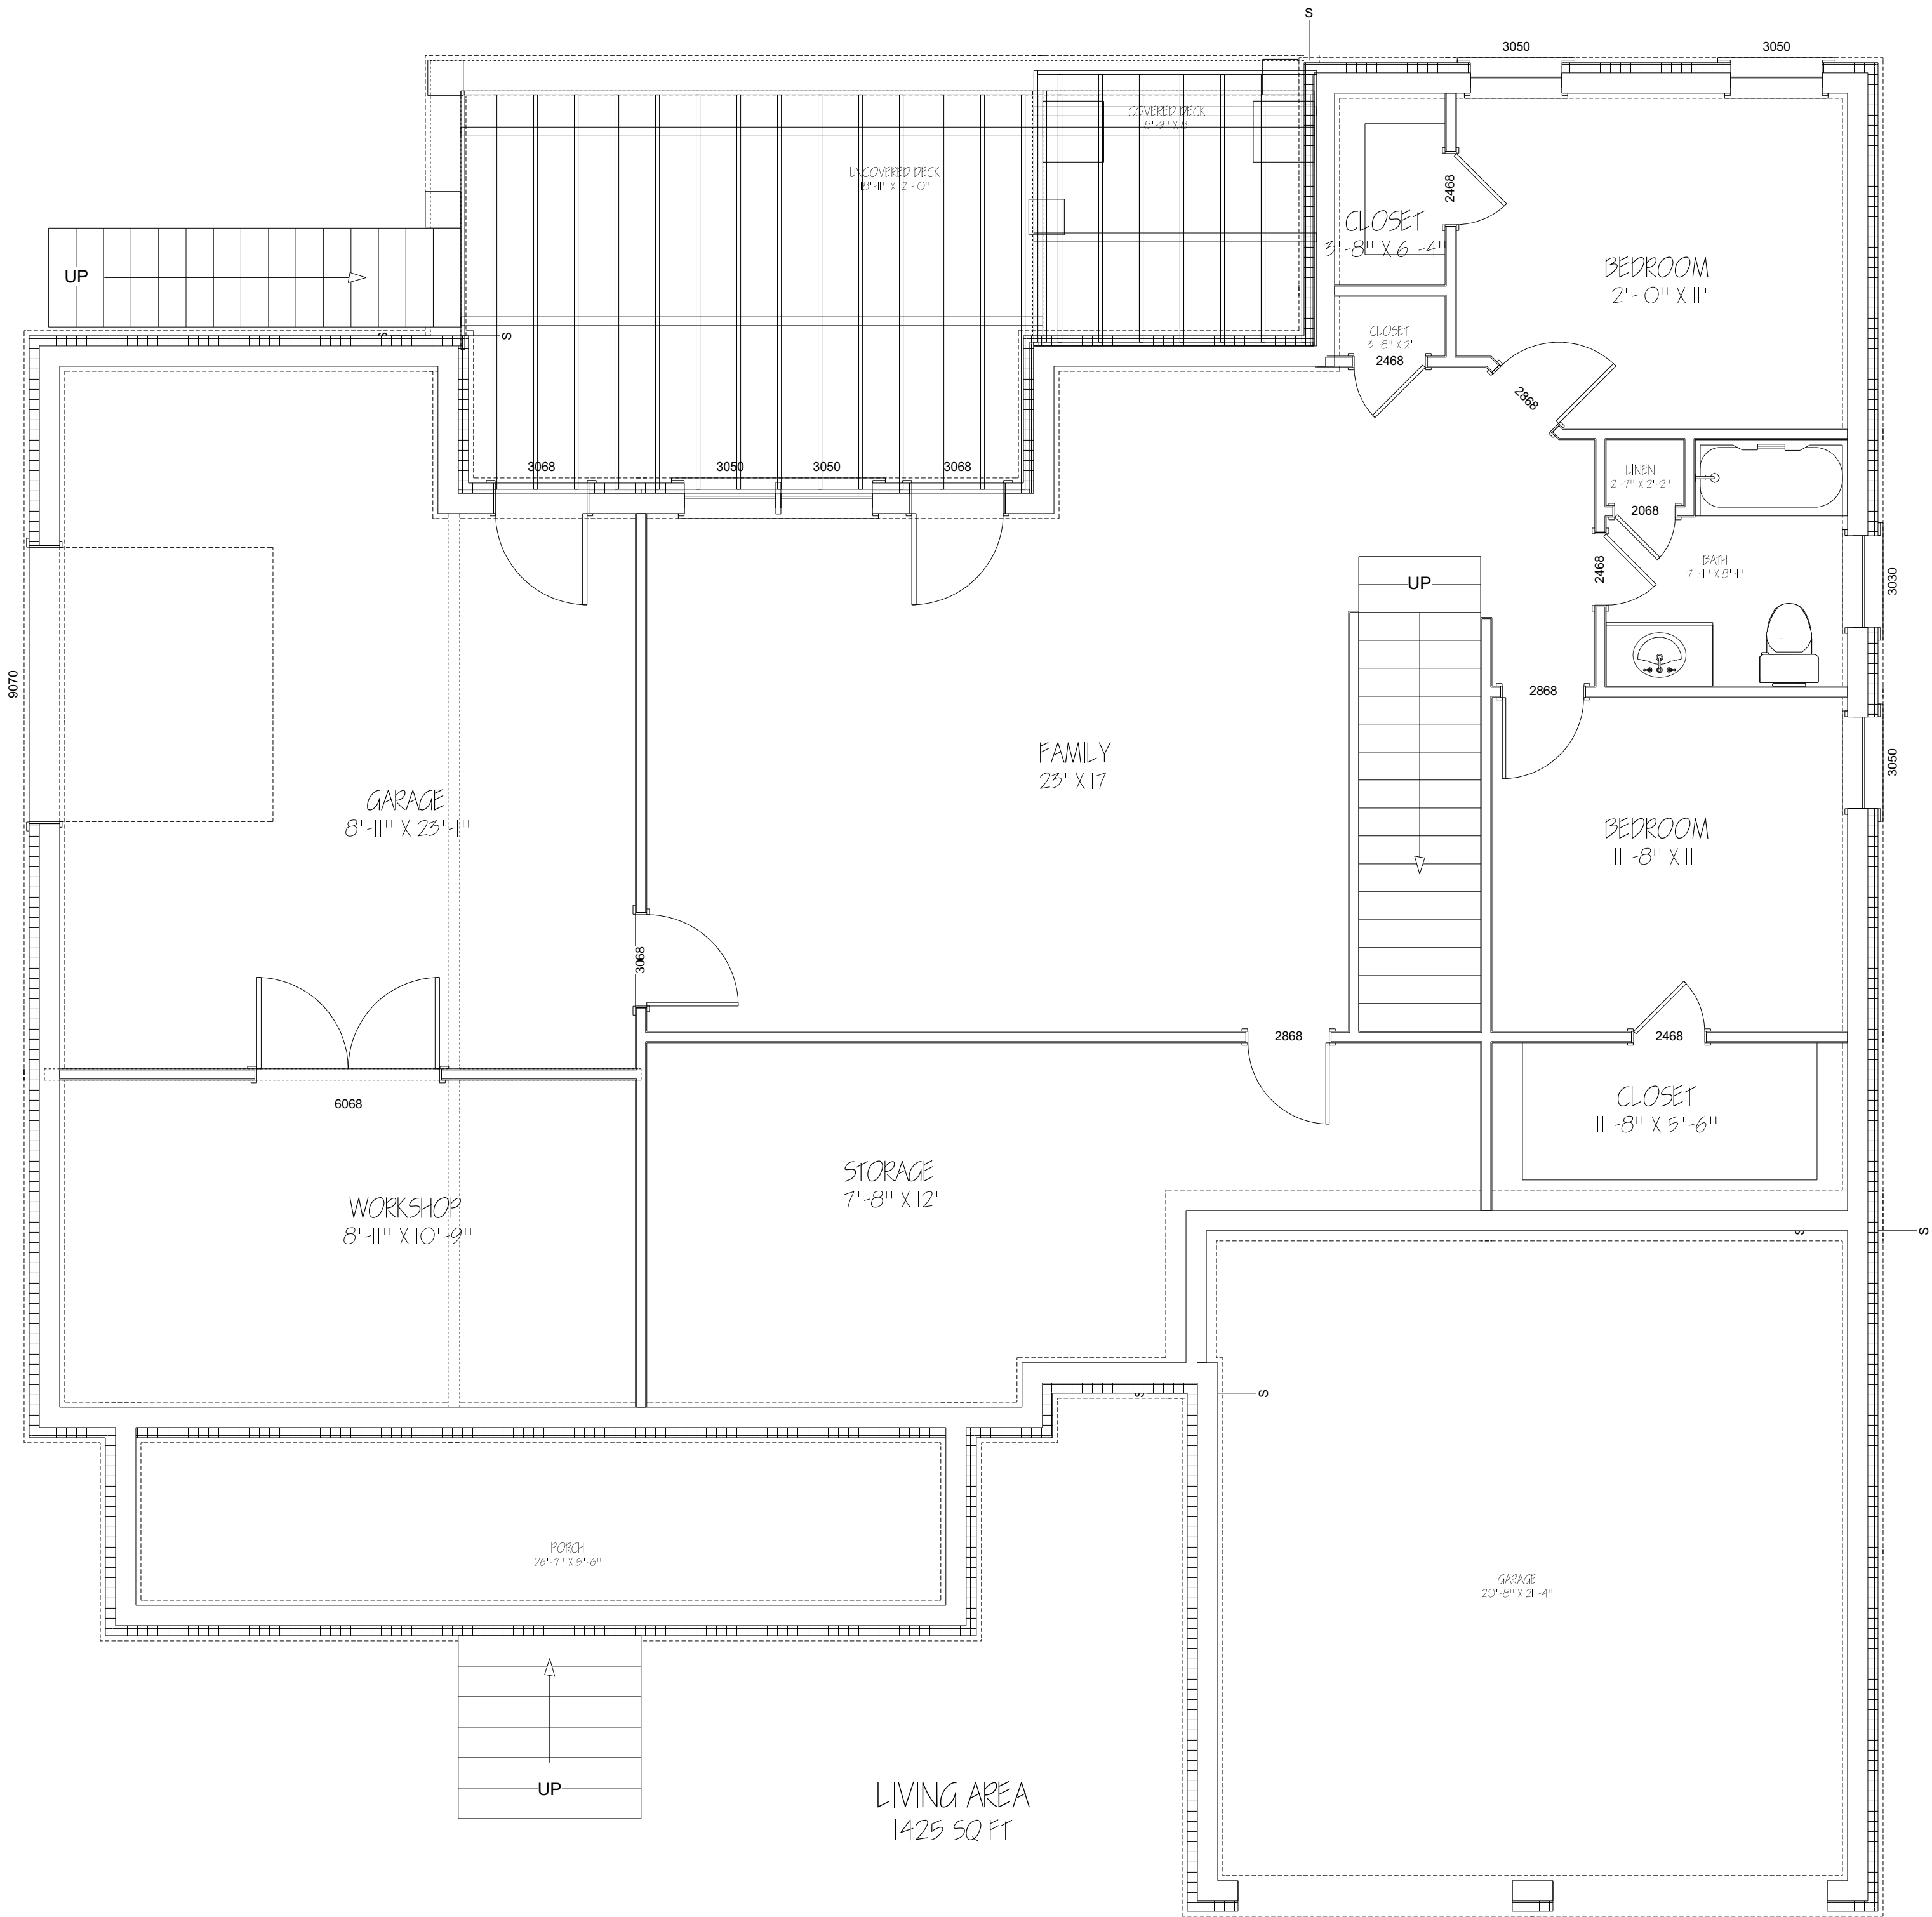

PROJECT DESCRIPTION:			
LEVEL	TOTAL SQ FT		
MAIN LEVEL	1970		
2ND LEVEL	589		
UNFINISHED BASEMENT	1425		
TOTAL finished	2559		

PROJECT DESCRIPTION:

Lot 23
Ellerberry

COPYING OR REPRODUCED IN WHOLE OR PART WITHOUT WRITTEN CONSENT IS ILLEGAL AND WILL BE PROSECUTED.

member of American Drafting & Design Association

ASSOCIATION OF PROFESSIONAL DESIGNERS

Nowland Design
Susan W. Nowland
(423) 400-6970
email: nowlanddesign@gmail.com
www.nowlanddesign.com
Copyright 2018 Susan W. Nowland

DATE:

8/9/2018

SCALE:



LIVING AREA
1970 SQ FT

PROJECT DESCRIPTION:

Lot 23
Ellerberry

member of American Drafting
& Design Association
PROSECUTED.
IS ILLEGAL AND WILL BE
OR PART WITHOUT WRITTEN
WHOLE
COPYING OR REPRODUCED IN


Nowland Design
Susan W. Nowland
(423) 400-6970
email: nowlanddesign@gmail.com
www.nowlanddesign.com
Copyright 2018 Susan W. Nowland

DATE:

8/9/2018

SCALE:

LEVEL	TOTAL SQ FT
MAIN LEVEL	1970
2ND LEVEL	589
UNFINISHED BASEMENT	1425
TOTAL finished	2559

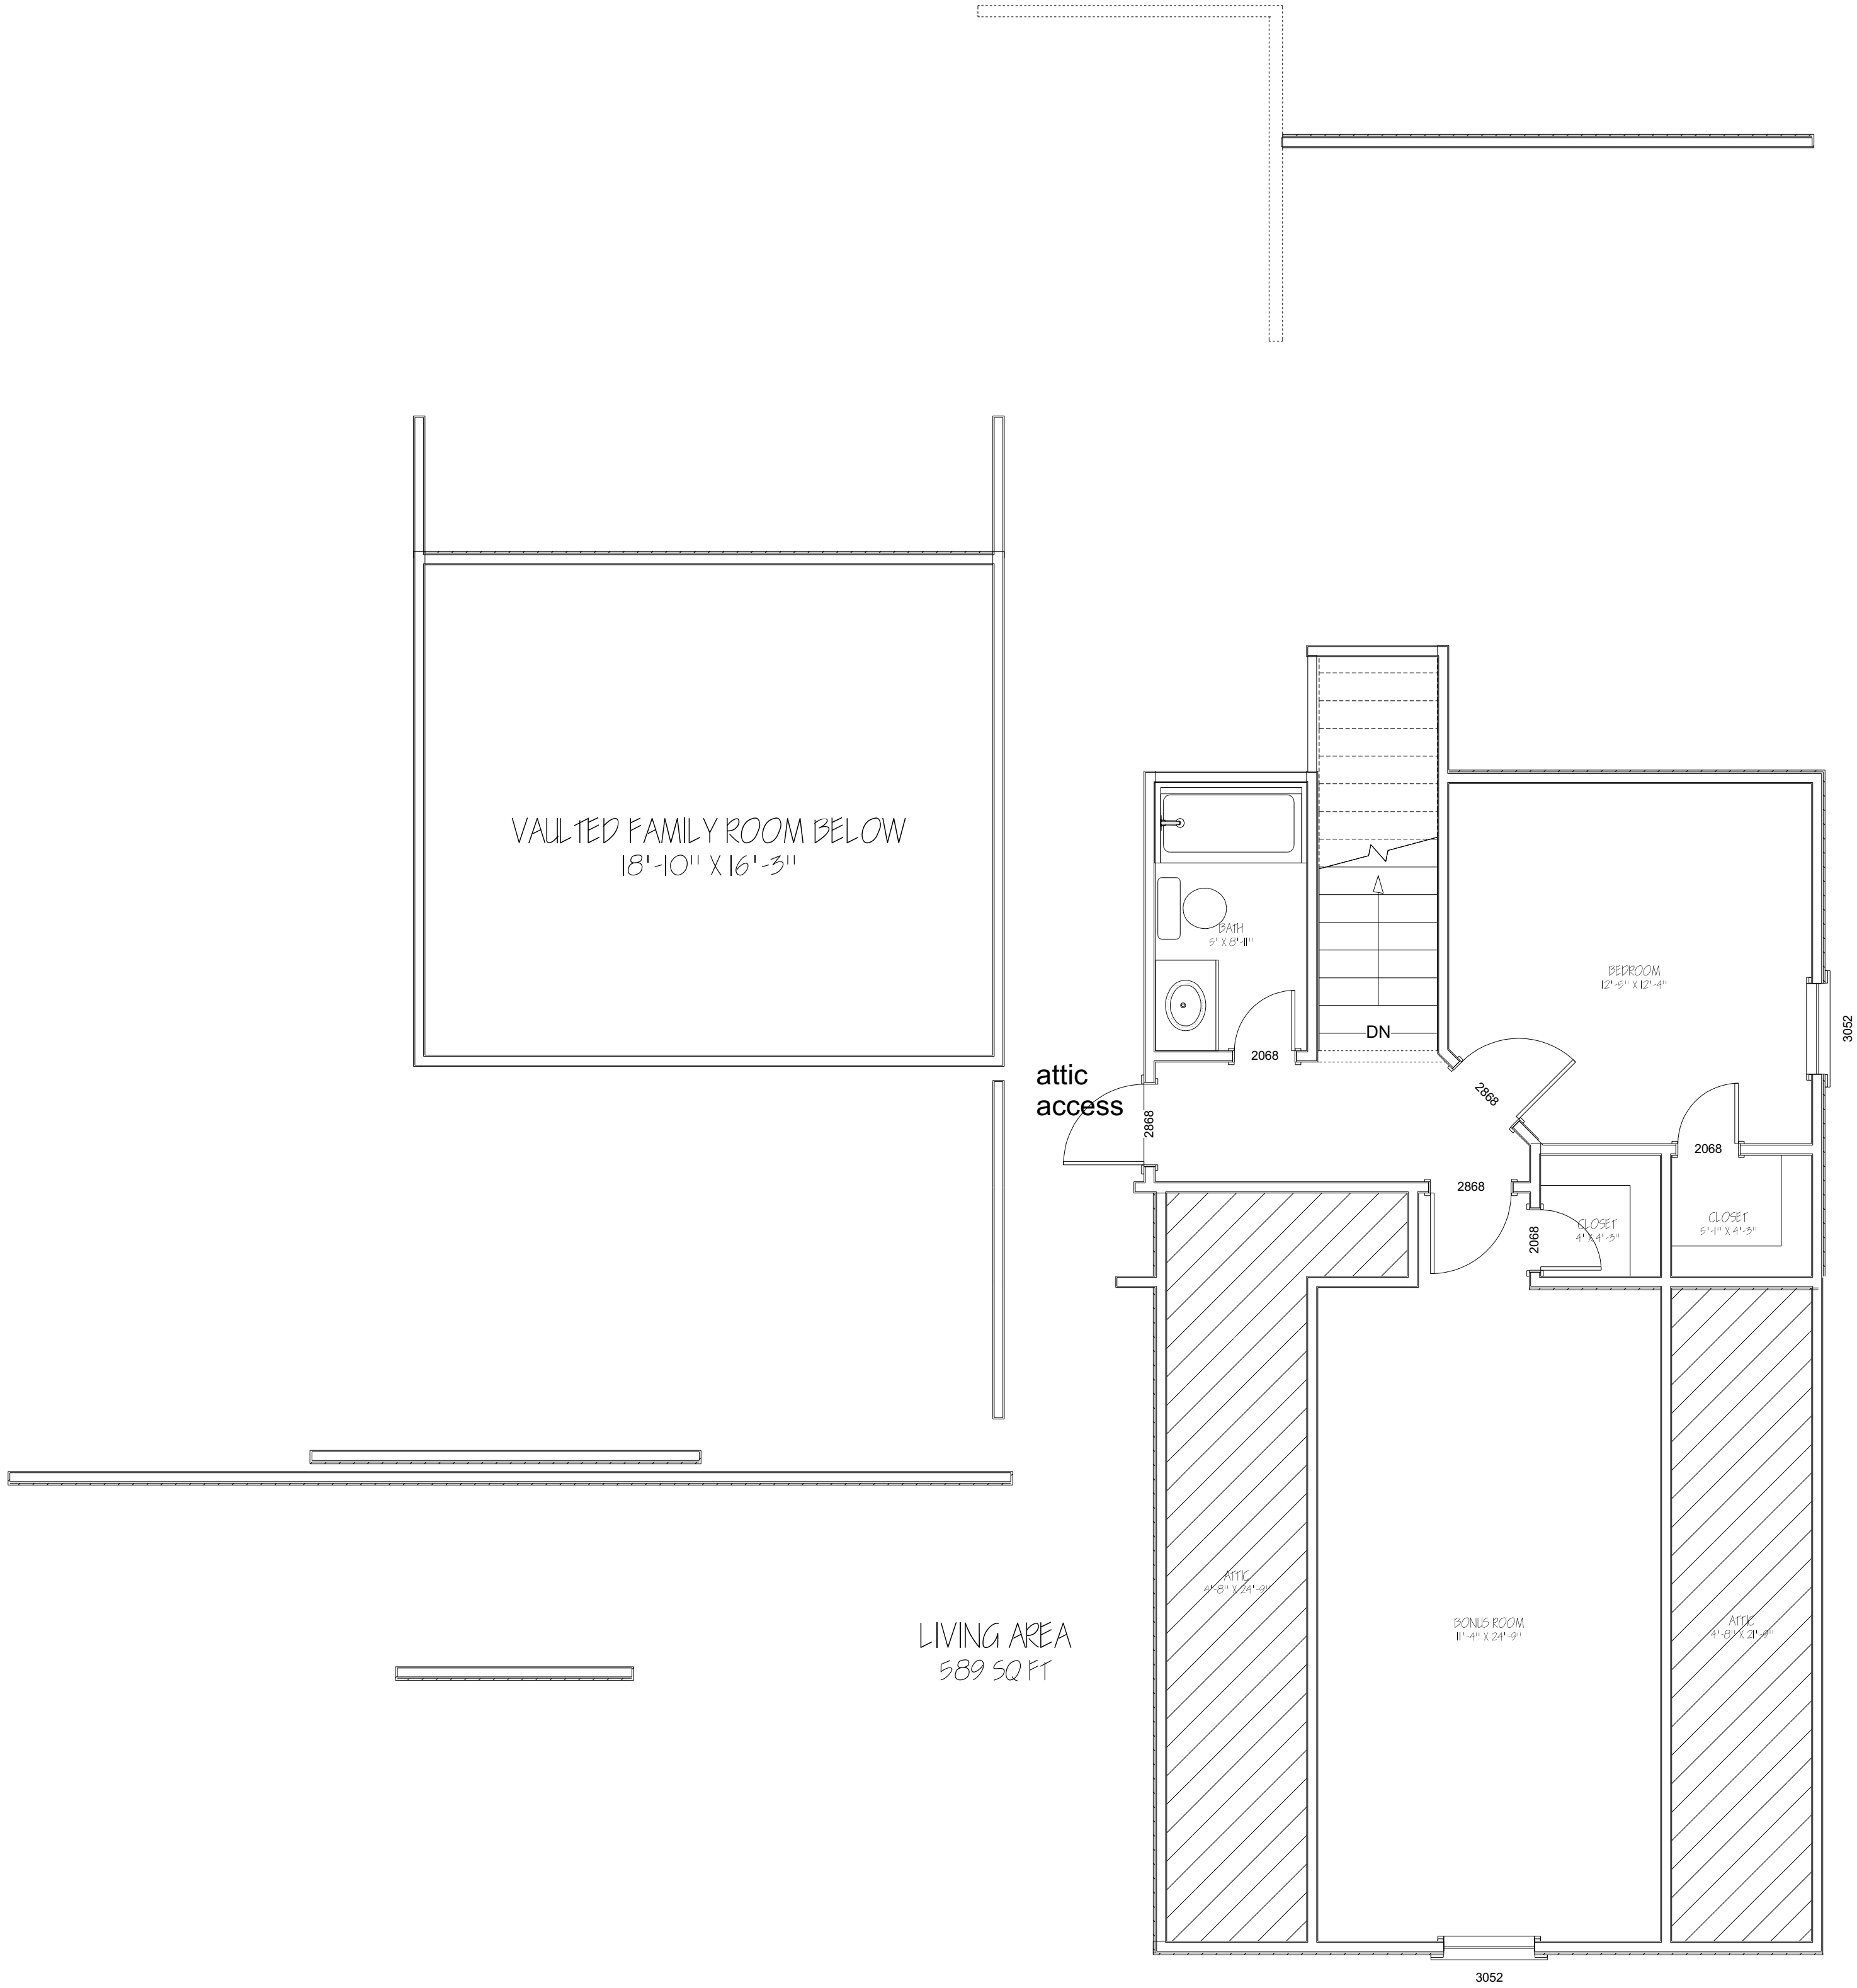

DATE:
8/9/2018
SCALE:

Nowland Design
Susan W. Nowland
(423) 400-6970
email: nowlanddesign@gmail.com
www.nowlanddesign.com
Copyright 2018 Susan W. Nowland

COPYING OR REPRODUCED IN
WHOLE
OR PART WITHOUT
CONSULT
IS ILLEGAL AND WILL BE
PROSECUTED.
member of American Drafting
& Design Association

PROJECT DESCRIPTION:

Lot 23
Ellerberry

LEVEL	TOTAL SQ FT
MAIN LEVEL	1970
2ND LEVEL	589
UNFINISHED BASEMENT	1425
TOTAL finished	2559