

This is a detailed architectural line drawing of a two-story house. The house features a gambrel roof with decorative wooden trusses in the gables. The exterior walls are clad in vertical siding. On the left side, there is a small dormer window. The front facade includes a central entrance porch supported by thick columns, with a small window above the door. To the right of the porch is a two-car garage with large, multi-paned doors. Two small lantern-style light fixtures are mounted on the wall above the garage doors. The foundation is depicted with a brick pattern. The drawing uses fine lines and cross-hatching for shading and texture.


1. THESE DRAWINGS ARE CONCEPTUAL IN NATURE AND ARE INTENDED TO SET FORTH DESIGN INTENT. THEY ARE NOT STRUCTURAL AND CANNOT BE USED FOR ARCHITECTURAL OR ENGINEERING PURPOSES.
2. ALL DIMENSIONS ARE FROM FACE OF STUD TO FACE OF STUD UNLESS NOTED OTHERWISE.
3. ALL FRAMING WALLS ARE 2X4 STUDS UNLESS NOTED OTHERWISE.

Sheet Number	Sheet Name
A0	Info
A1	Foundation
A2	First Floor Plan
A3	Second Floor
A4	Roofline
A5	Elevations
A6	Elevations
A7	Pres Floor Plans
E1	First & Second Floor Electrical


<u>HEATED SQUARE FEET:</u>	
FIRST FLOOR	1433 SQ.FT.
SECOND FLOOR	1211 SQ.FT.
TOTAL:	2644 SQ.FT.
<u>OTHER SQUARE FEET:</u>	
GARAGE	527 SQ.FT.

[illegible]

Project number	02-2035
Date	08.12.2021
Drawn by	BH
Checked by	Checker
A0	
Scale	1/4" = 1'-0"

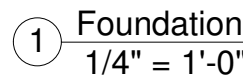

Scale $1/4" = 1'-0"$

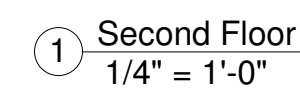

08/12/2021 2:21:29 PM



www.wilderrootsdesign.com


Nu- Era Construction
Giles Plan - Elevation
#3



Roofline

A4

Scale $1/4" = 1'-0"$

8/12/2021 2:21:31 PM

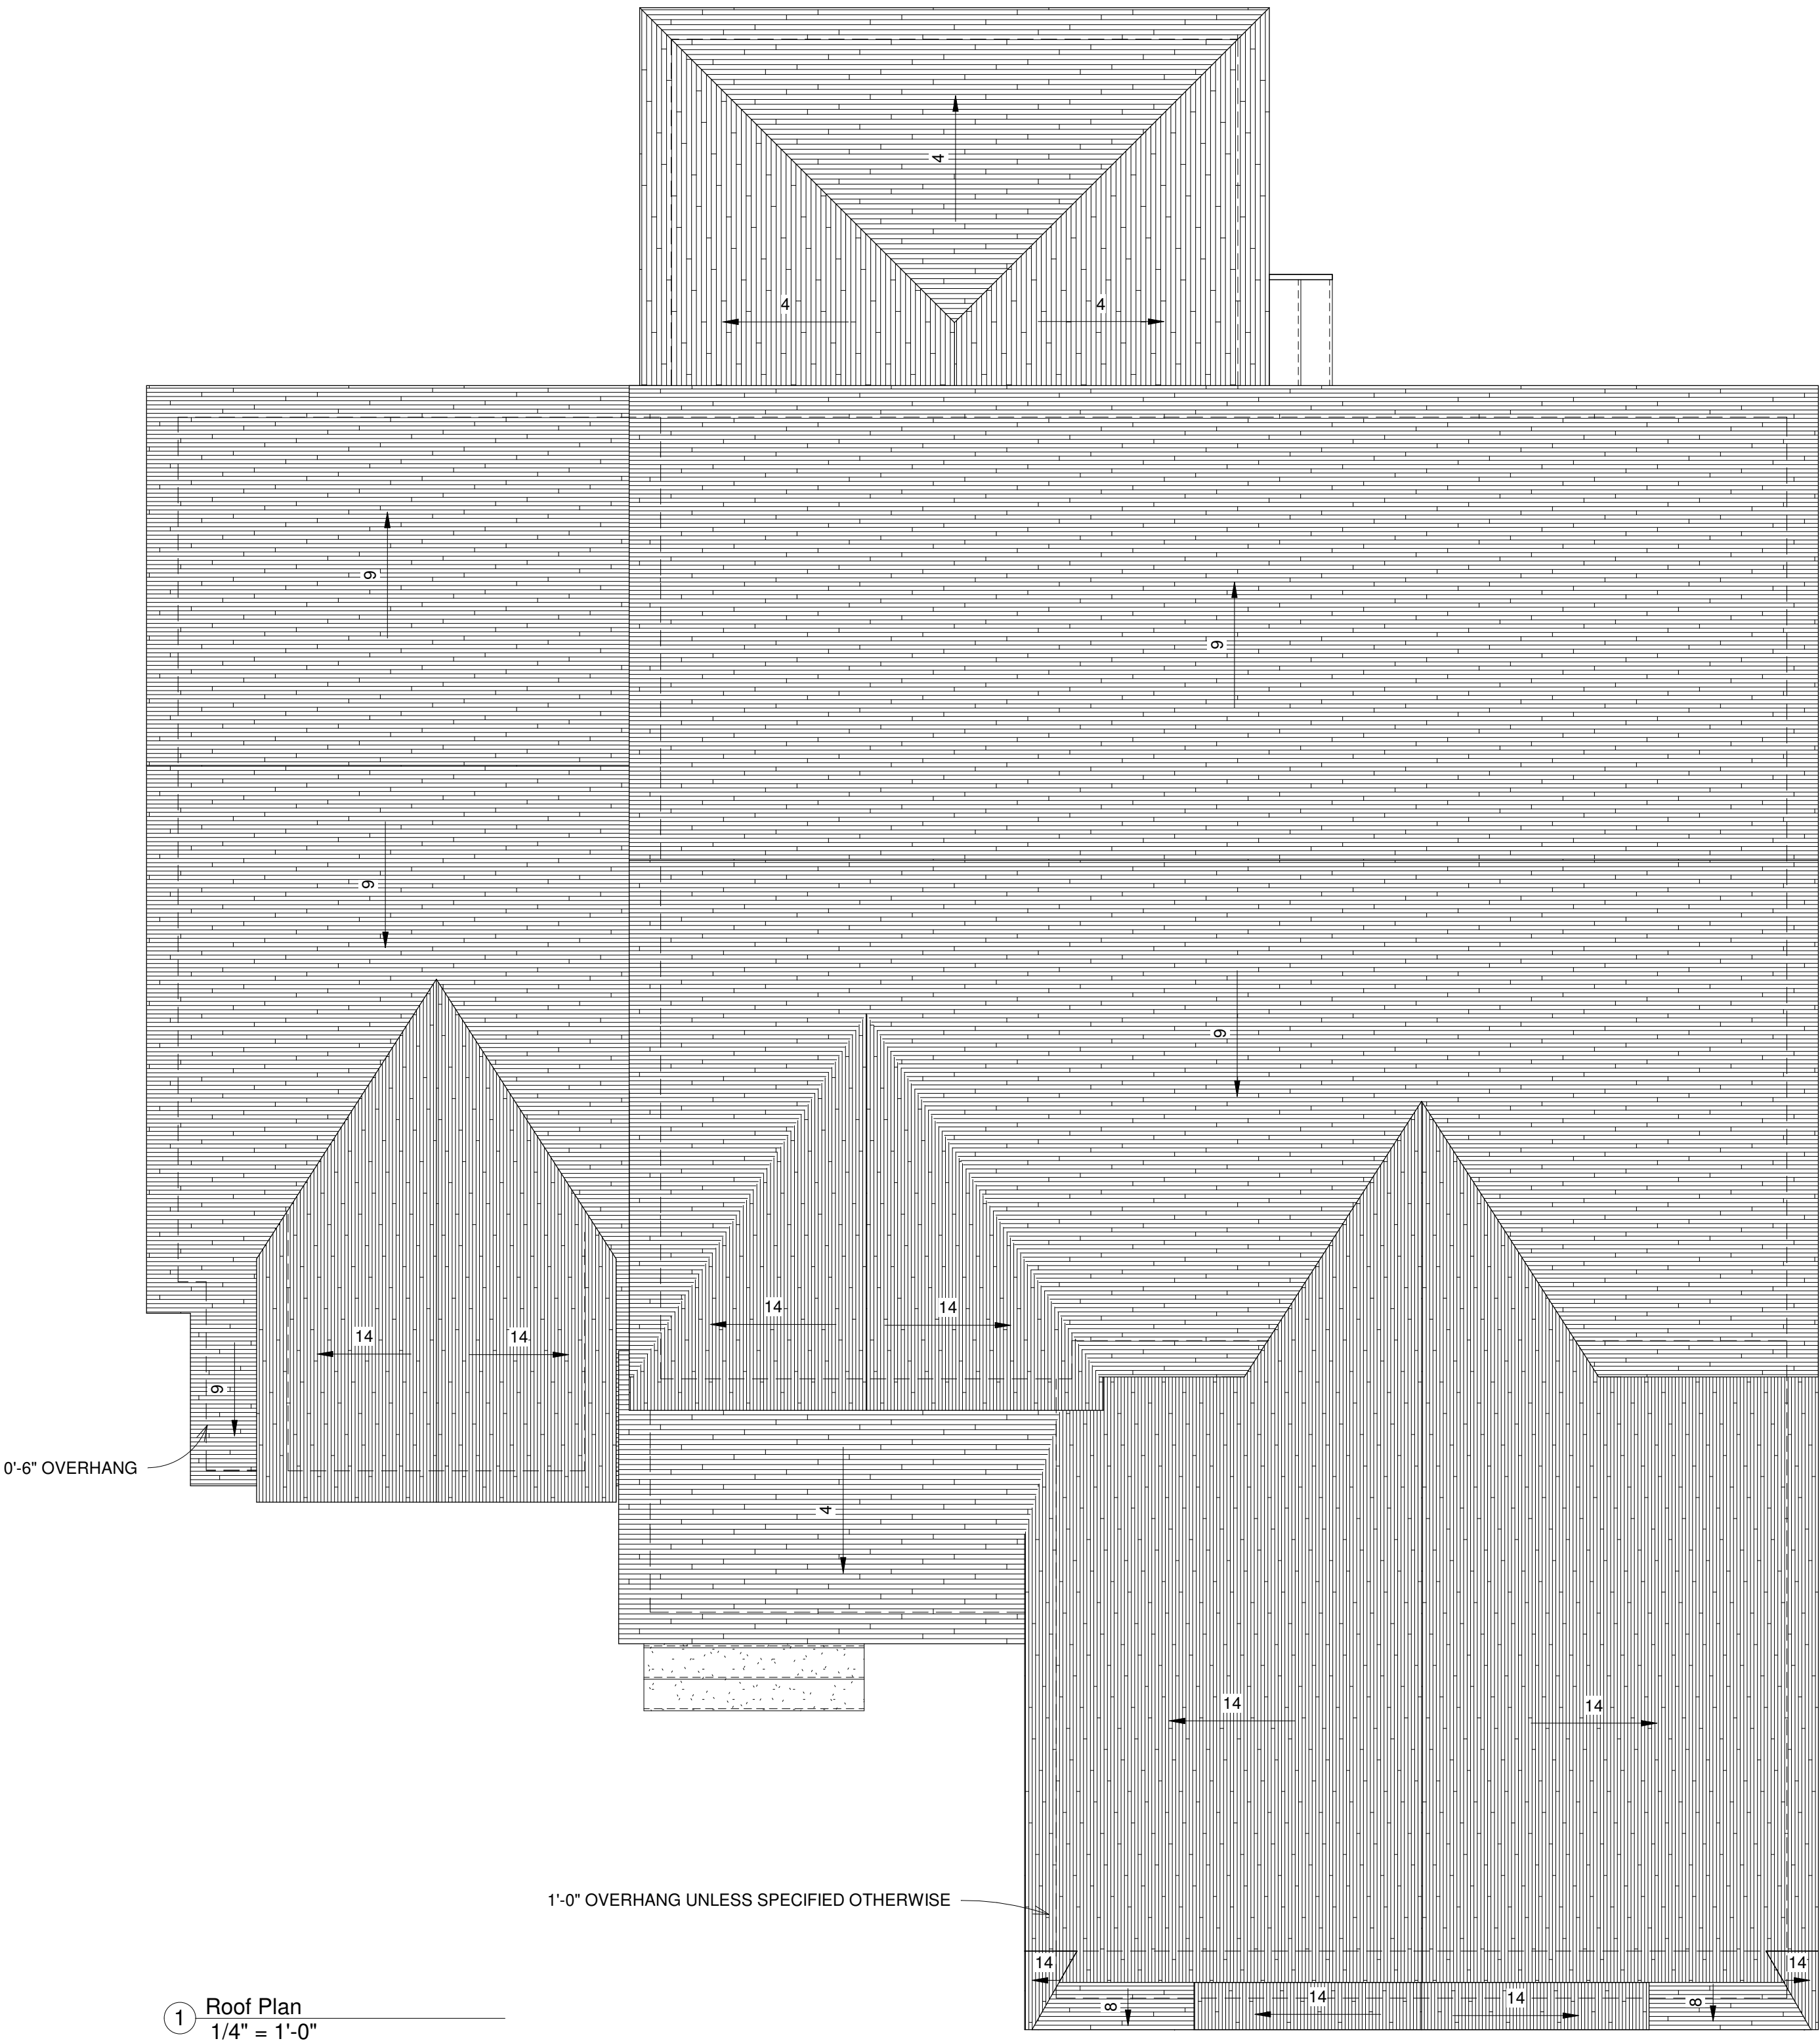

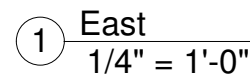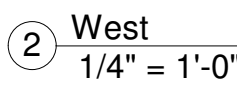


Scale	1/4" = 1'-0"
-------	--------------





Nu- Era Construction
Giles Plan - Elevation
#3

Project number	02-2035
Date	08.12.2021
Drawn by	BH
Checked by	Checker

Scale $1/4" = 1'-0"$

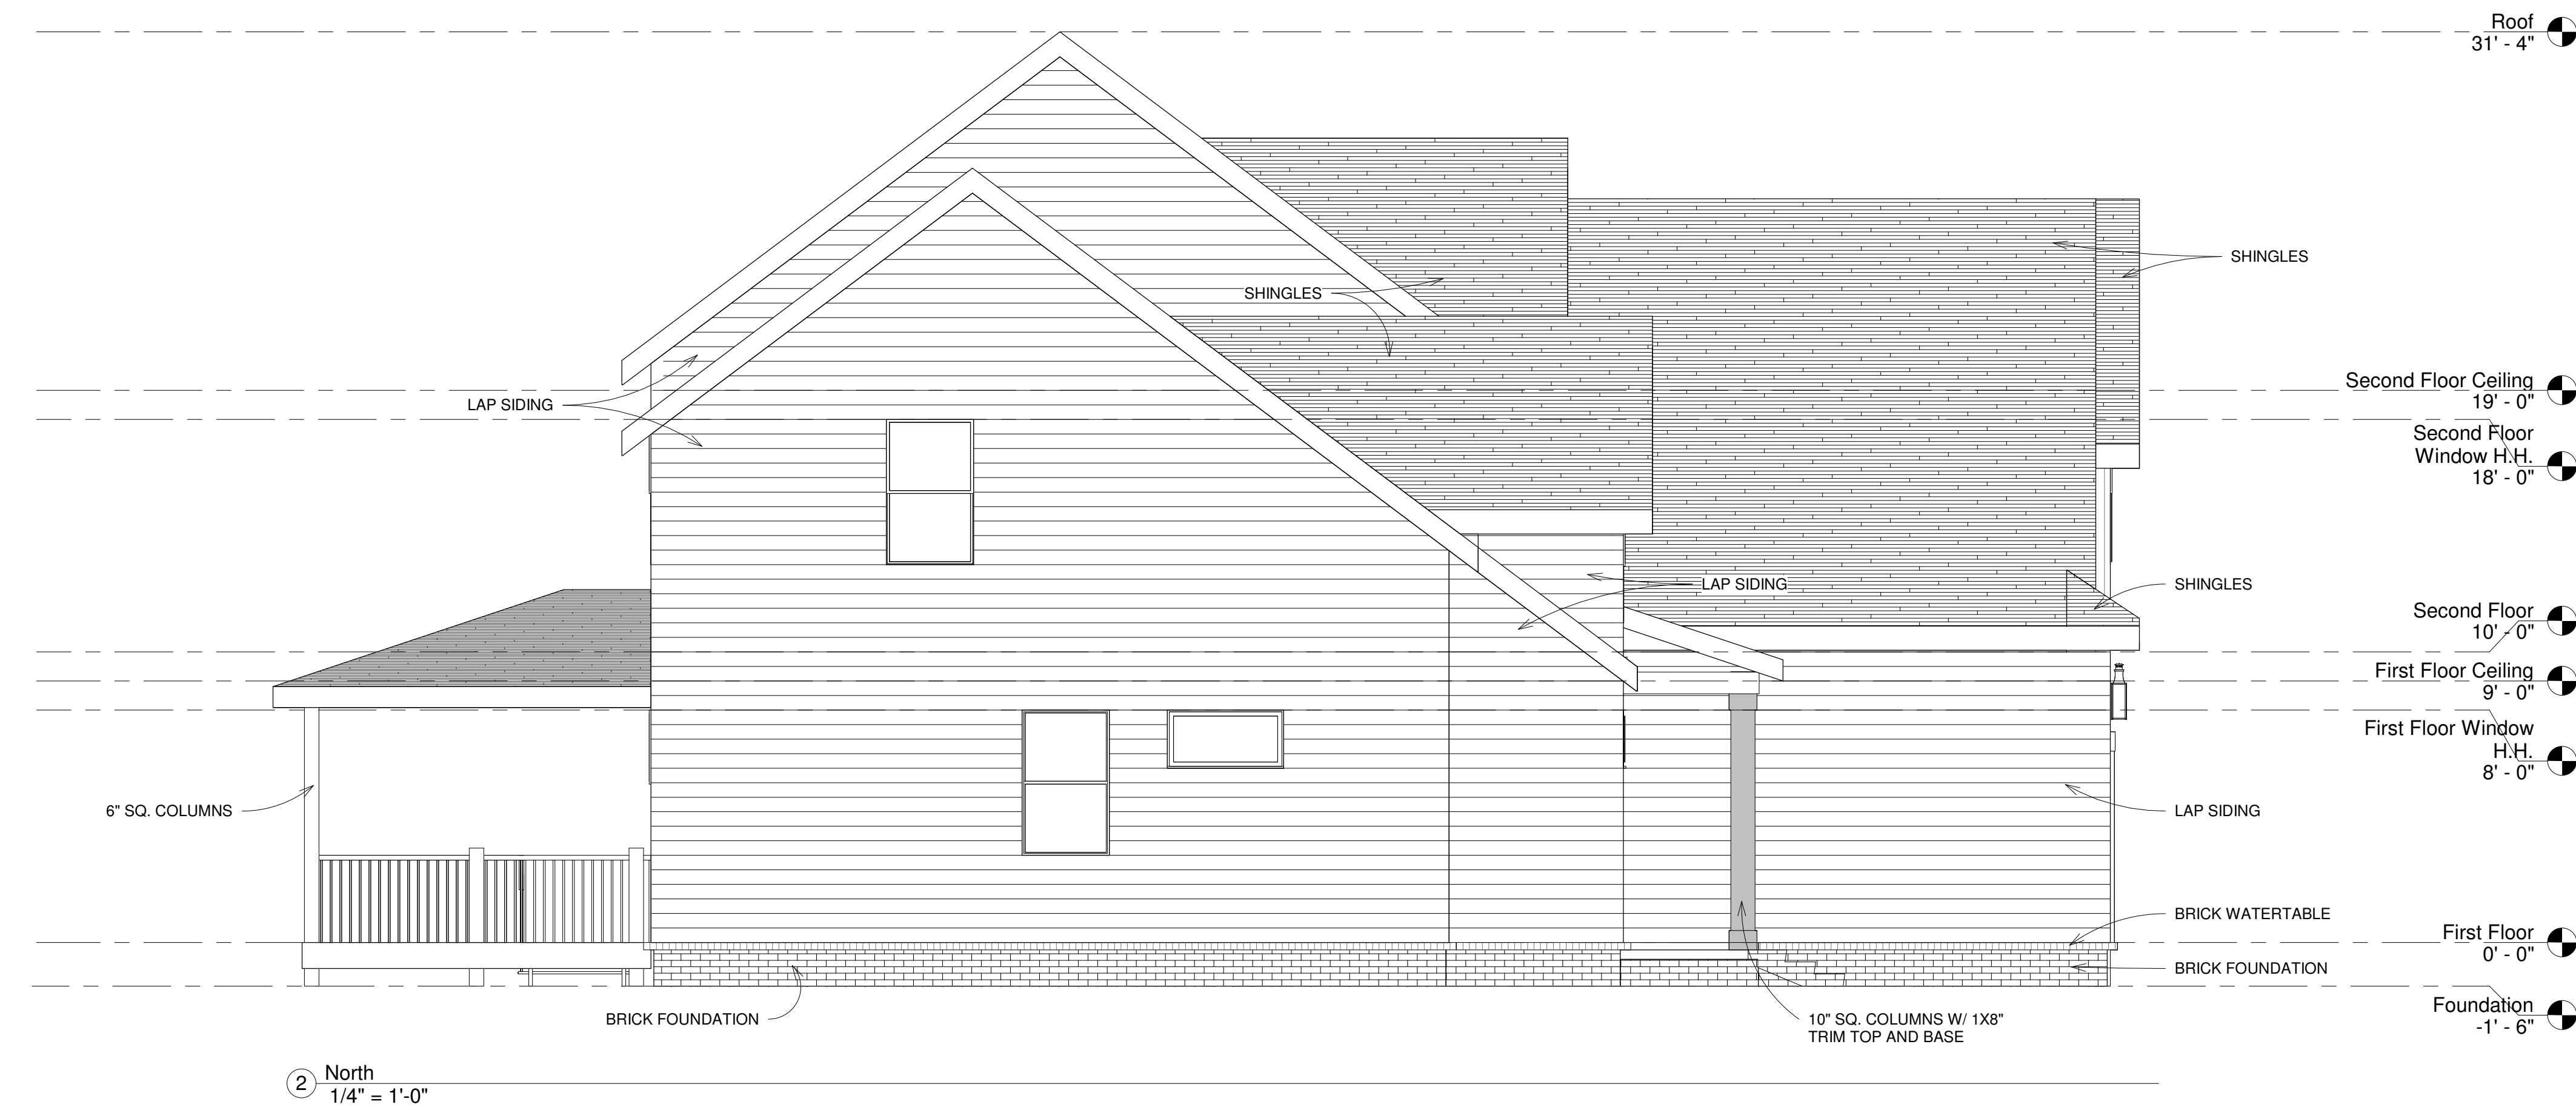

A detailed architectural line drawing of a two-story house. The house features a gabled roof with decorative truss work in the gables. The front facade includes a central entrance with a small porch supported by columns, flanked by windows. To the right is a two-car garage with large, multi-paned doors. The house is shown with a brick foundation and a dark roof.

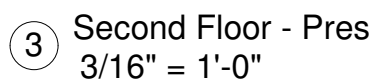
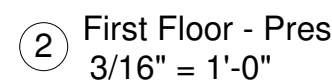




www.wilderrootsdesign.com

Nu- Era Construction
Giles Plan - Elevation
#3

A7

Scale	As indicated
-------	--------------

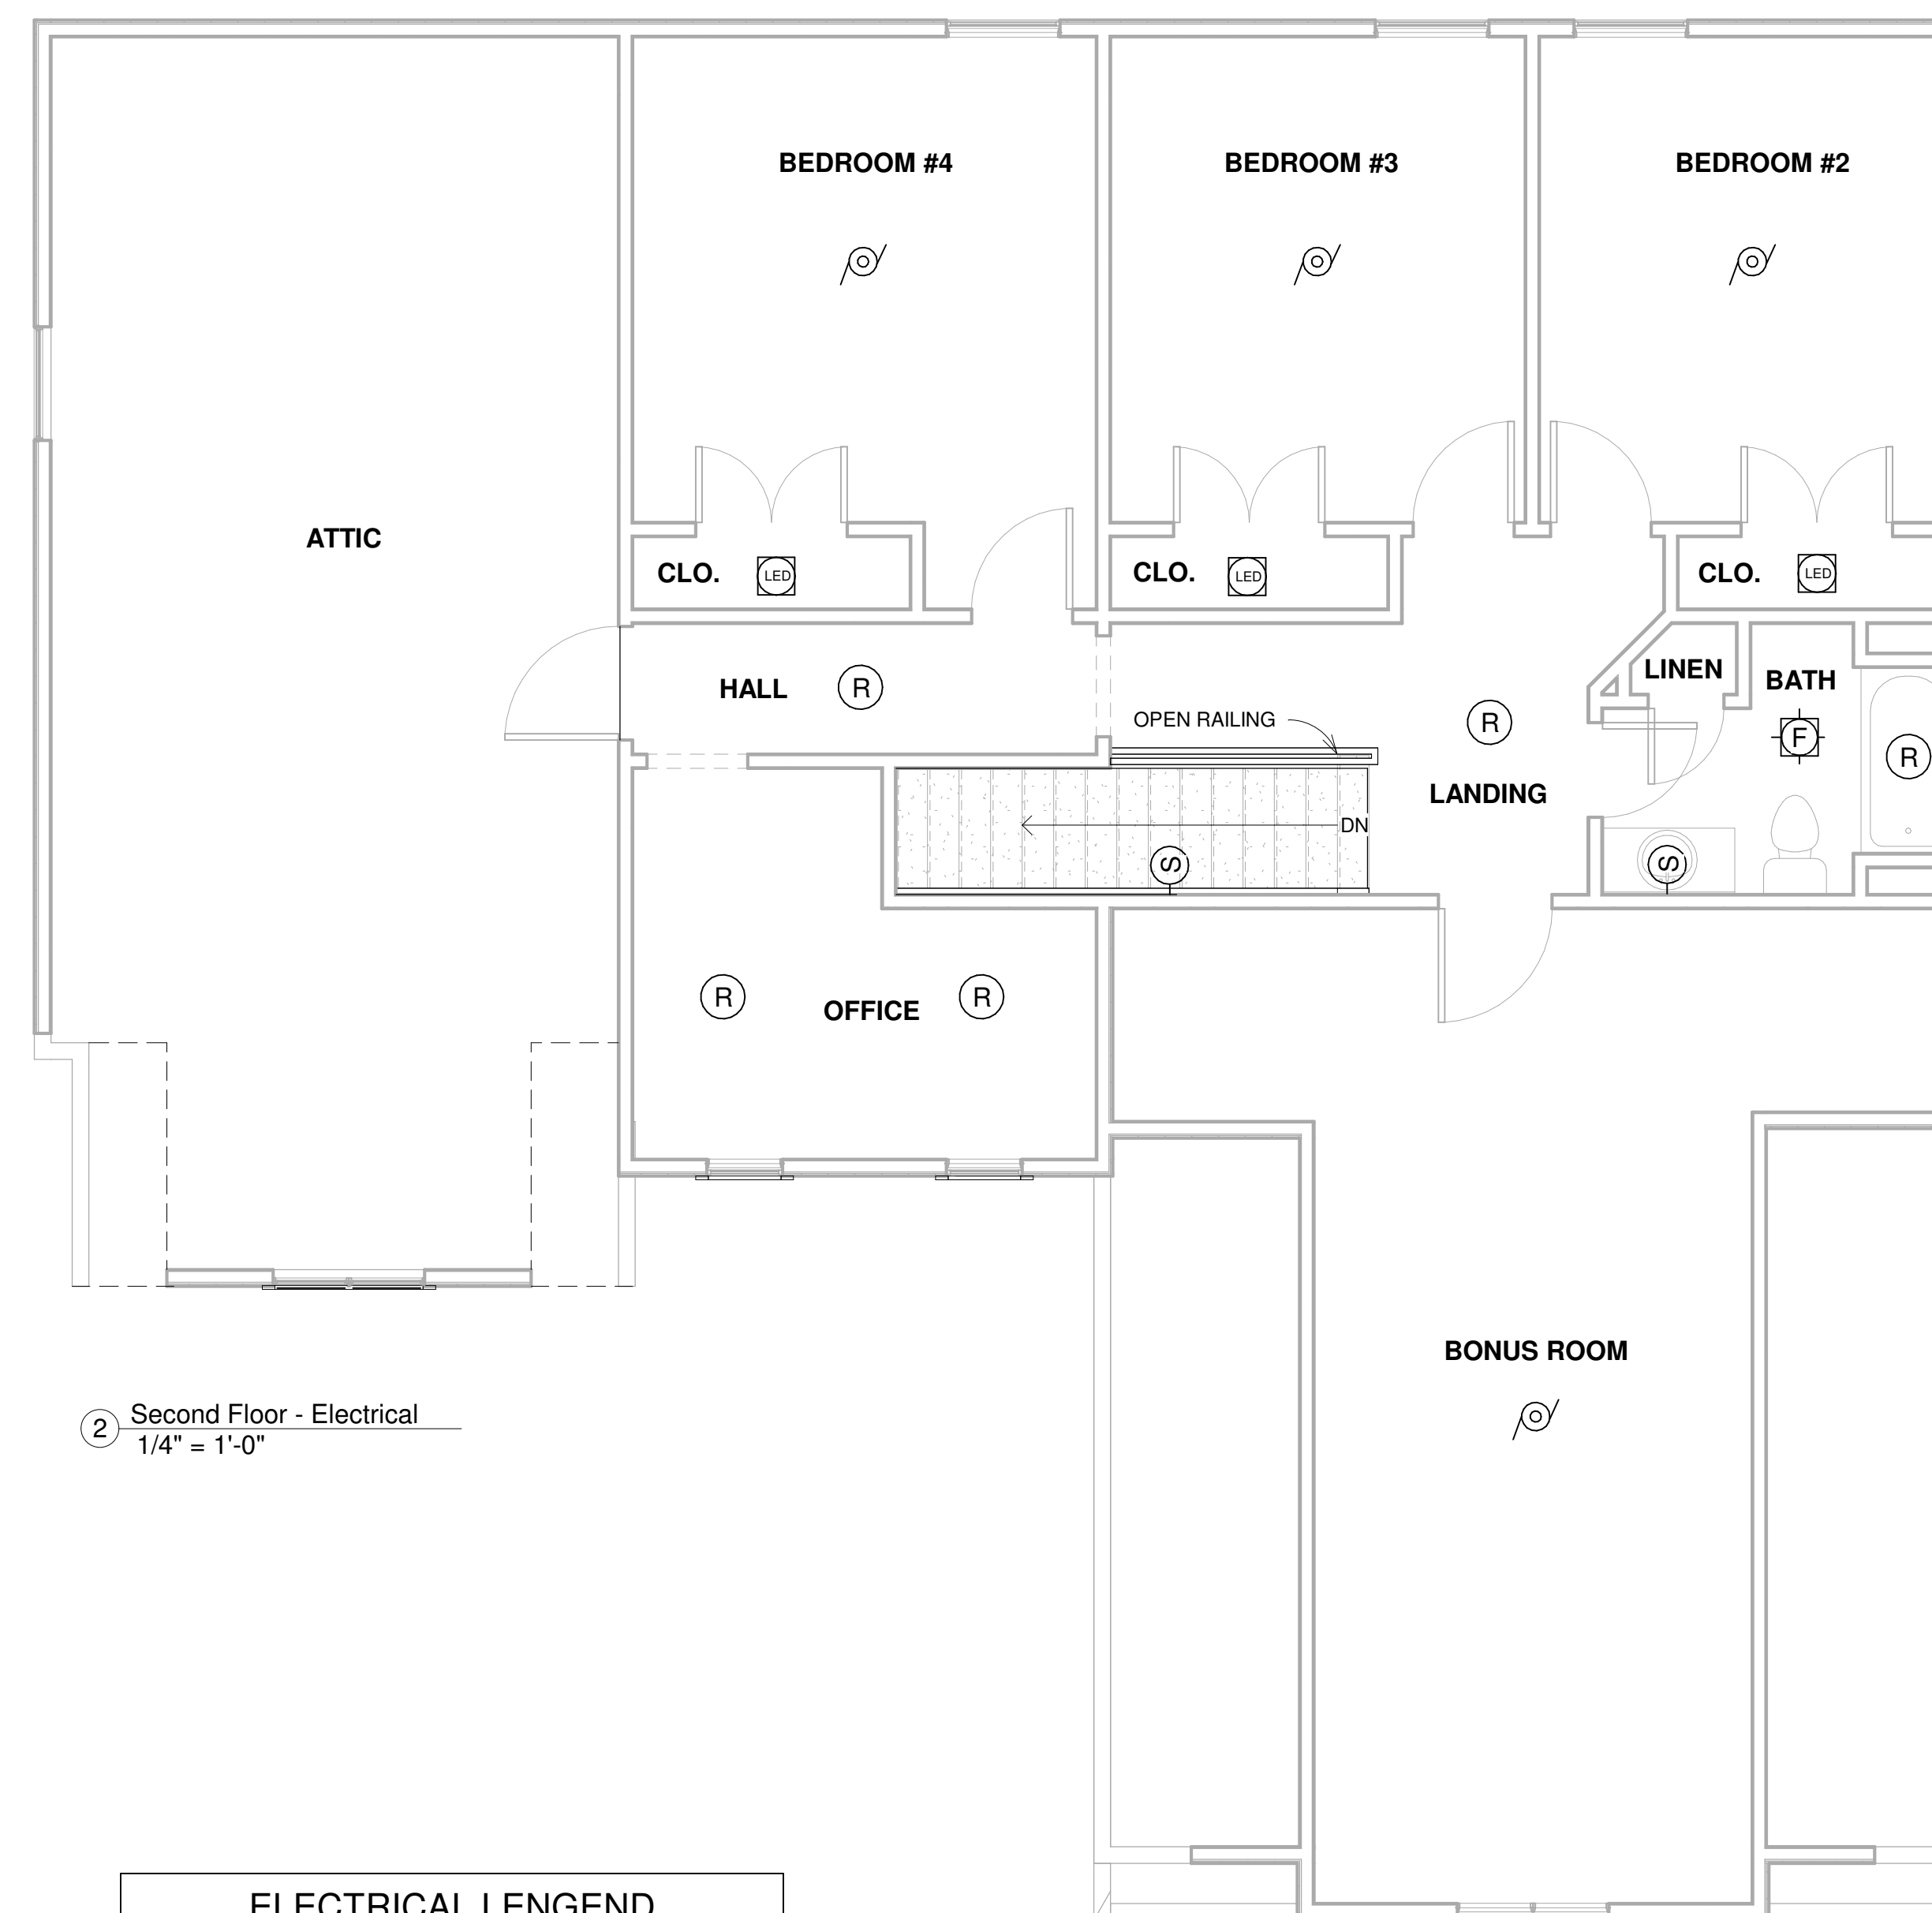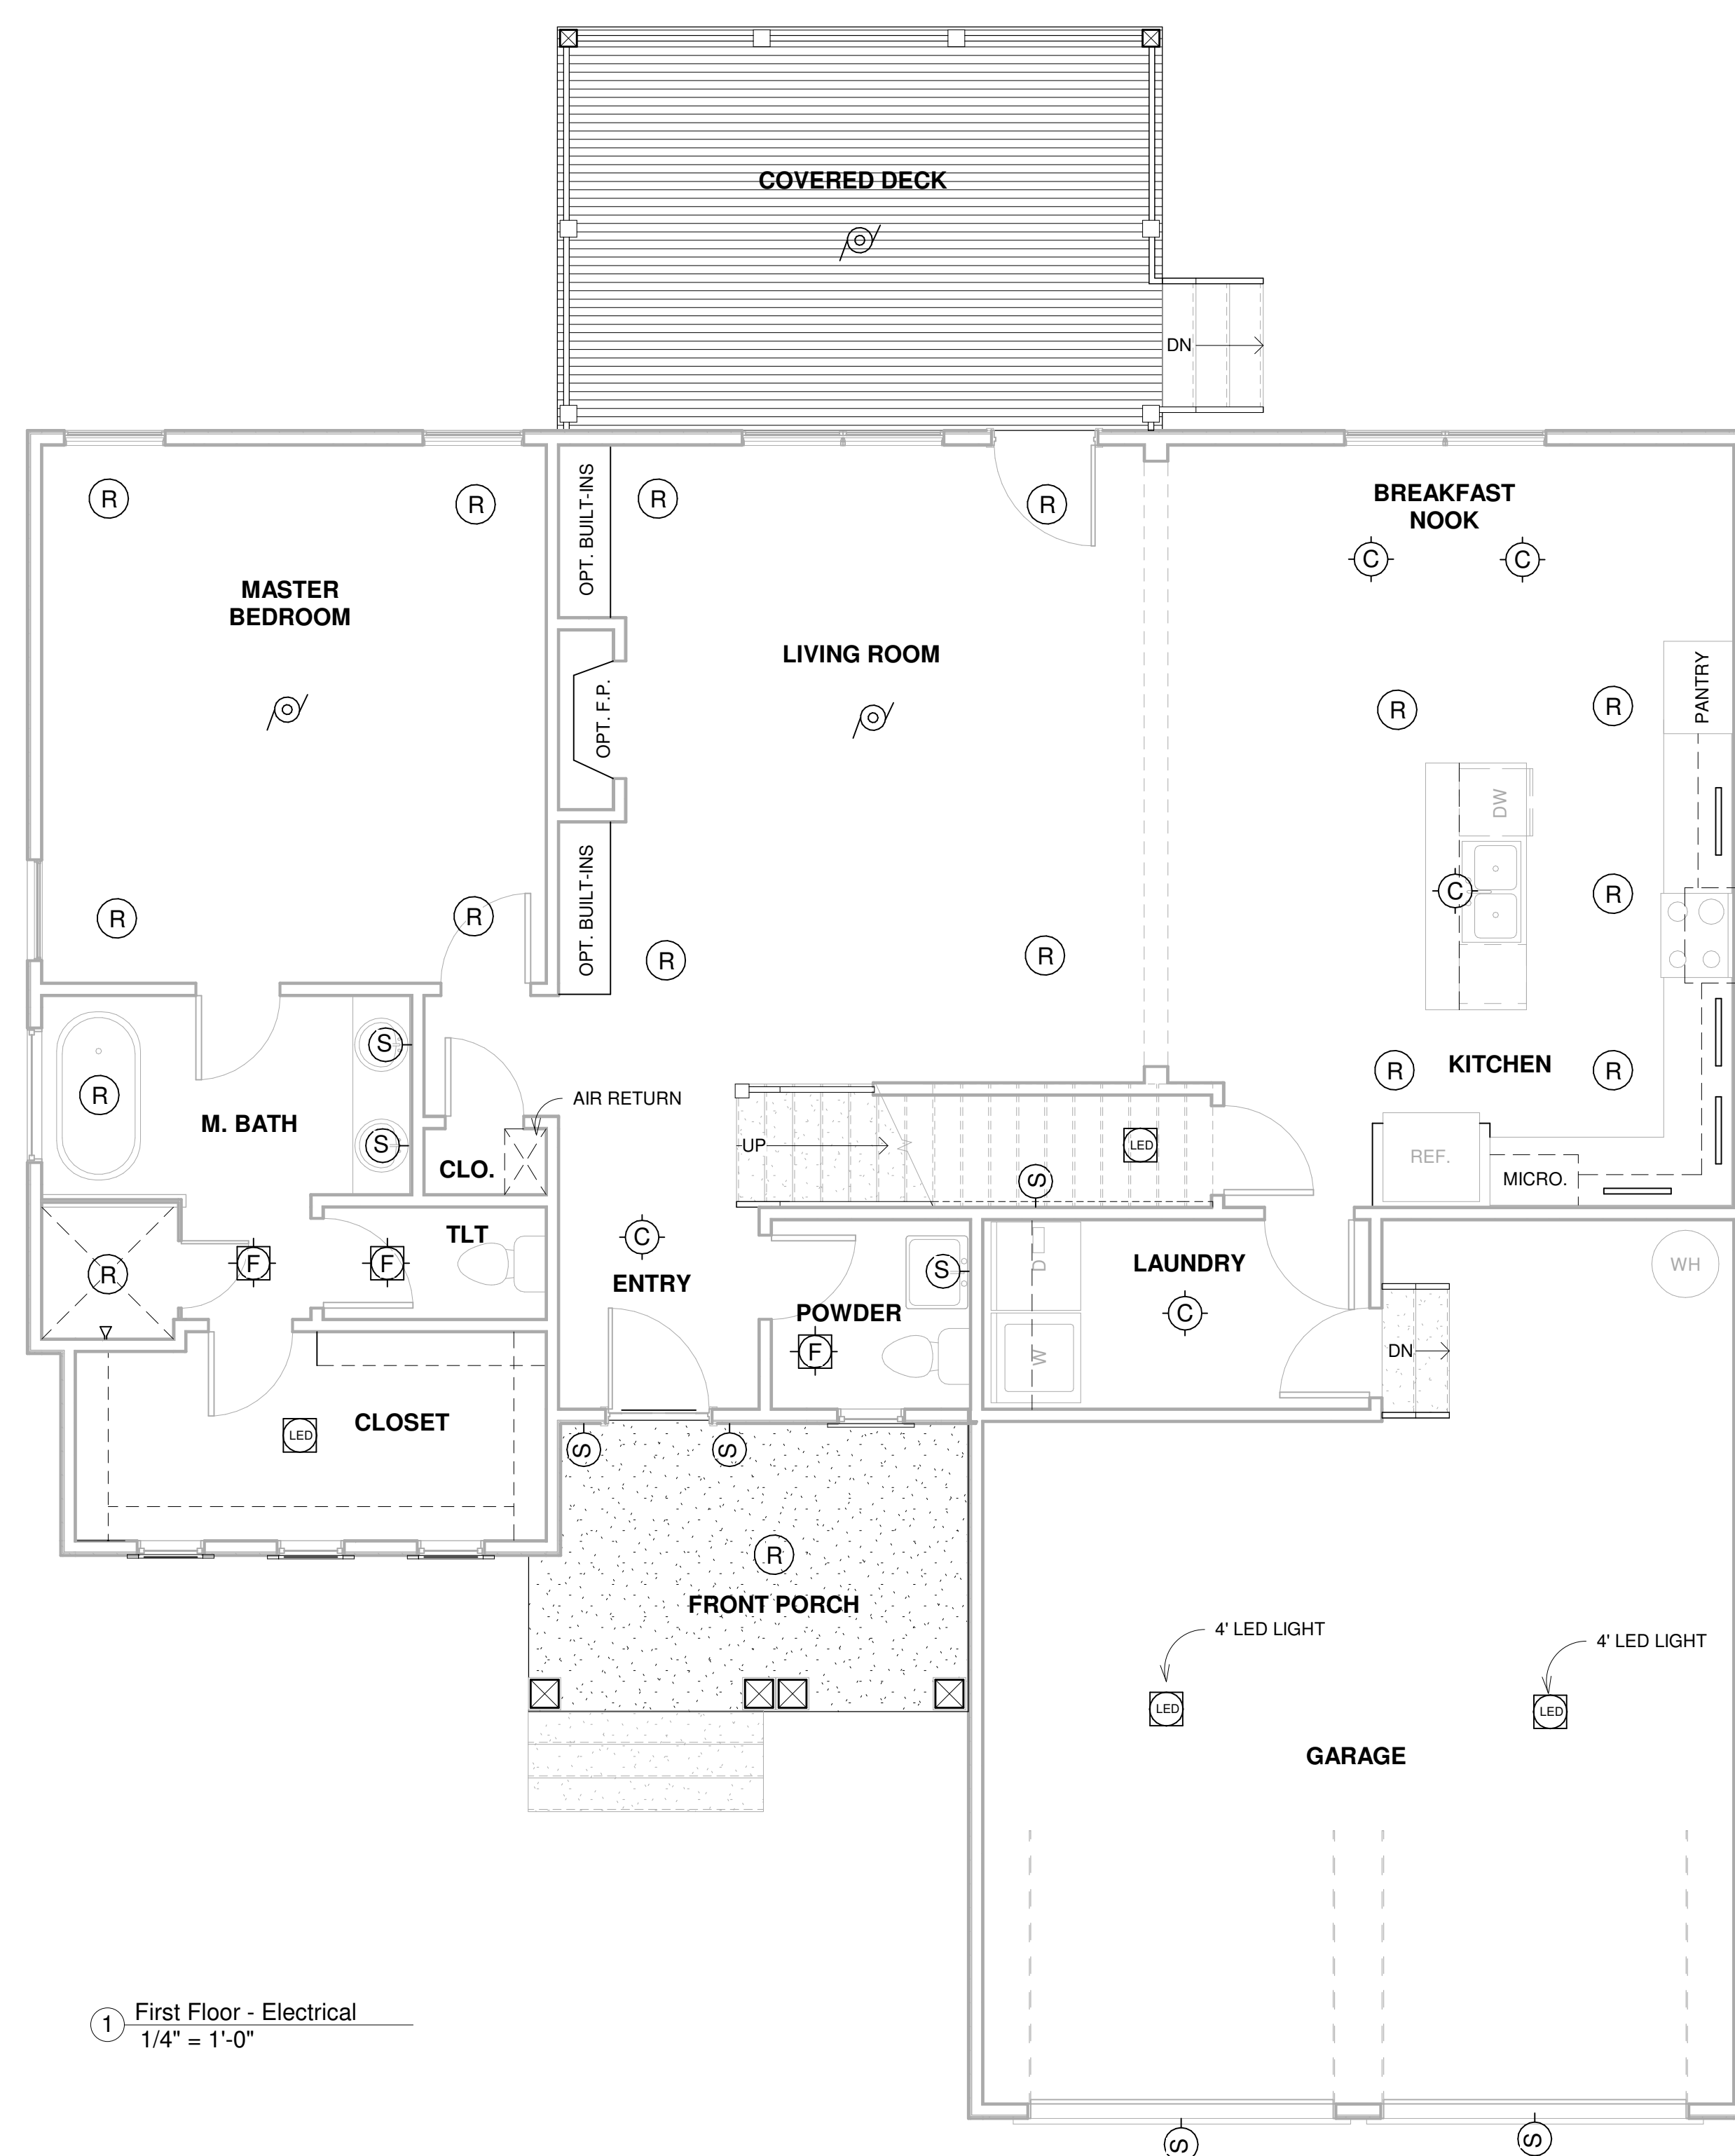

 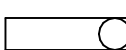ELECTRICAL LENGEND	
	UNDER CABINET LIGHT
	PINHOLE CAN LIGHT
	SURFACE MOUNT
	RECESSED CAN
	LED CEILING MOUNT
	SCONCE
	BATHROOM FAN WITH LIGHT
	FAN WITH LIGHT
	FAN
	OUTLET
	GROUND FAULT OUTLET
	CABLE
	FLOOD LIGHTS
	FLUORESCENT

[illegible]

Nu- Era Construction
Giles Plan - Elevation
#3

First & Second Floor
Electrical

Project number	02-2035
Date	08.12.2021
Drawn by	bh
Checked by	Checker

E1

Scale	1/4" = 1'-0"
-------	--------------



Wilder Roots LLC- Interior Design
Email: brianahalldesign@gmail.com
Call: 256-604-9317

www.wilderrootsdesign.com