




FRONT ELEVATION

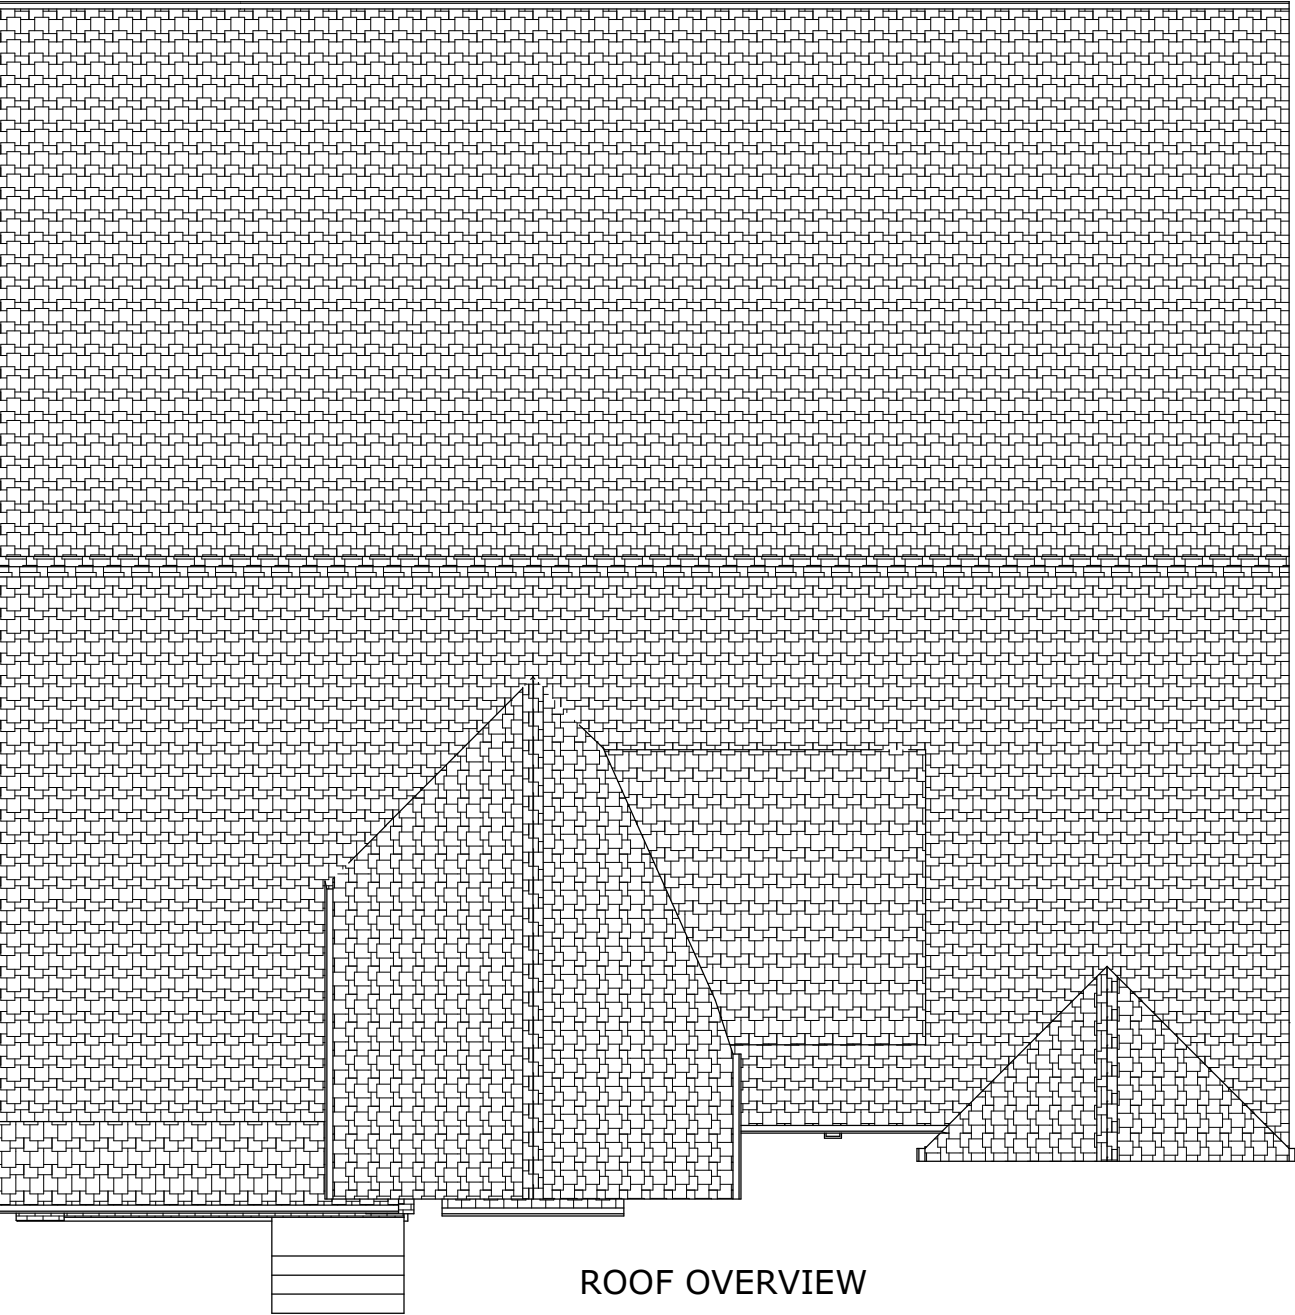

ROOF OVERVIEW

SCALE: 1/8" = 1'



REAR ELEVATION

Notes to Builder & Sub-Contractors

- Notes:
1. Verify all measurements prior to construction.
  2. Report all discoveries of errors, omissions, or discrepancies to the designer before proceeding with work.
  3. Drawings are the property of the Designer - any unauthorized use is prohibited.
  4. Designer cannot be held responsible for errors or omissions.
  5. Room Sizes are given in addition to dimensions to help in material sizing only. Dimensions always govern.
  6. The Contractor/Builder will make certain the design complies with all local codes & ordinances.
  7. This is a Builder's set of plans and the Designer therefore assumes a certain amount of knowledge on the part of the builder, and therefore certain information has been omitted and must be assumed by the builder.

**Nowland Design, LLC**  
Susan W. Nowland  
(423) 400-6970  
email: [nowlanddesign@gmail.com](mailto:nowlanddesign@gmail.com)  
[www.nowlanddesign.com](http://www.nowlanddesign.com)  
Copyright 2019 Susan W. Nowland

PROJECT DESCRIPTION:  
**GATEWOOD**

| LEVEL      | TOTAL SQ FT |
|------------|-------------|
| MAIN LEVEL | 1445        |
| 2ND LEVEL  | 654         |
| TOTAL      | 2099        |

ELEVATIONS  
VIEWS

|           |
|-----------|
| DATE:     |
| 5/8/2019  |
| SCALE:    |
| 1/4" = 1' |

LEFT ELEVATION



Notes to Builder & Sub-Contractors

- Notes:
- 1. Verify all measurements prior to construction.
  - 2. Report all discoveries of errors, omissions, or discrepancies to the designer before proceeding with work.
  - 3. Drawings are the property of the Designer - any unauthorized use is prohibited.
  - 4. Designer cannot be held responsible for errors or omissions.
  - 5. Room Sizes are given in addition to dimensions to help in material sizing only. Dimensions always govern.
  - 6. The Contractor/Builder will make certain the design complies with all local codes & ordinances.
  - 7. This is a Builder's set of plans and the Designer therefore assumes a certain amount of knowledge on the part of the builder, and therefore certain information has been omitted and must be assumed by the builder.

RIGHT ELEVATION



**Nowland Design, LLC**  
Susan W. Nowland  
(423) 400-6970  
email: [nowlanddesign@gmail.com](mailto:nowlanddesign@gmail.com)  
[www.nowlanddesign.com](http://www.nowlanddesign.com)  
Copyright 2019 Susan W. Nowland


DATE:  
5/8/2019

SCALE:  
1/4" = 1'

PROJECT DESCRIPTION:  
**GATEWOOD**

| LEVEL      | TOTAL SQ FT |
|------------|-------------|
| MAIN LEVEL | 1445        |
| 2ND LEVEL  | 654         |
| TOTAL      | 2099        |

ELEVATIONS  
VIEWS

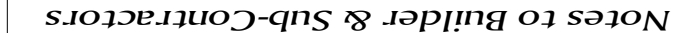

1. Verify all measurements prior to construction.
2. Report all discoveries of errors, omissions, or discrepancies to the designer before proceeding with work.
3. Drawings are the property of the Designer - any unauthorized use is prohibited.
4. Designer cannot be held responsible for errors or omissions.
5. Room Sizes are given in addition to dimensions to help in material sizing only. Dimensions always govern.
6. The Contractor/Builder will make certain the design complies with all local codes & ordinances.
7. This is a Builder's set of plans and the Designer therefore assumes a certain amount of knowledge on the part of the builder, and therefore certain information has been omitted and must be assumed by the builder.

1. Provide support for Porch and Steps to grade as req'd
2. Garage Slab - 4" conc. slab w/ 6" x 6" #10/110 W.W.F. over 6 mil. pol. over 4" gravel (typ.)
3. If piers - locate beams under all load bearing walls.
4. Refer to local codes for any other details.
5. Designer assumes no liability - it is assumed that builder will be familiar with building codes and regulations.

**Nowland Design, LLC**  
Susan W. Nowland  
(423) 400-6970  
email: [nowlanddesign@gmail.com](mailto:nowlanddesign@gmail.com)  
[www.nowlanddesign.com](http://www.nowlanddesign.com)  
Copyright 2019 Susan W. Nowland



 member of: American Drafting  
 & Design Association

# GATEWOOD

| LEVEL      | TOTAL SQ FT |
|------------|-------------|
| MAIN LEVEL | 1445        |
| 2ND LEVEL  | 654         |
|            |             |
| TOTAL      | 2099        |

# FOUNDATION LEVEL

FLOOR PLAN  
1/4" = 1'

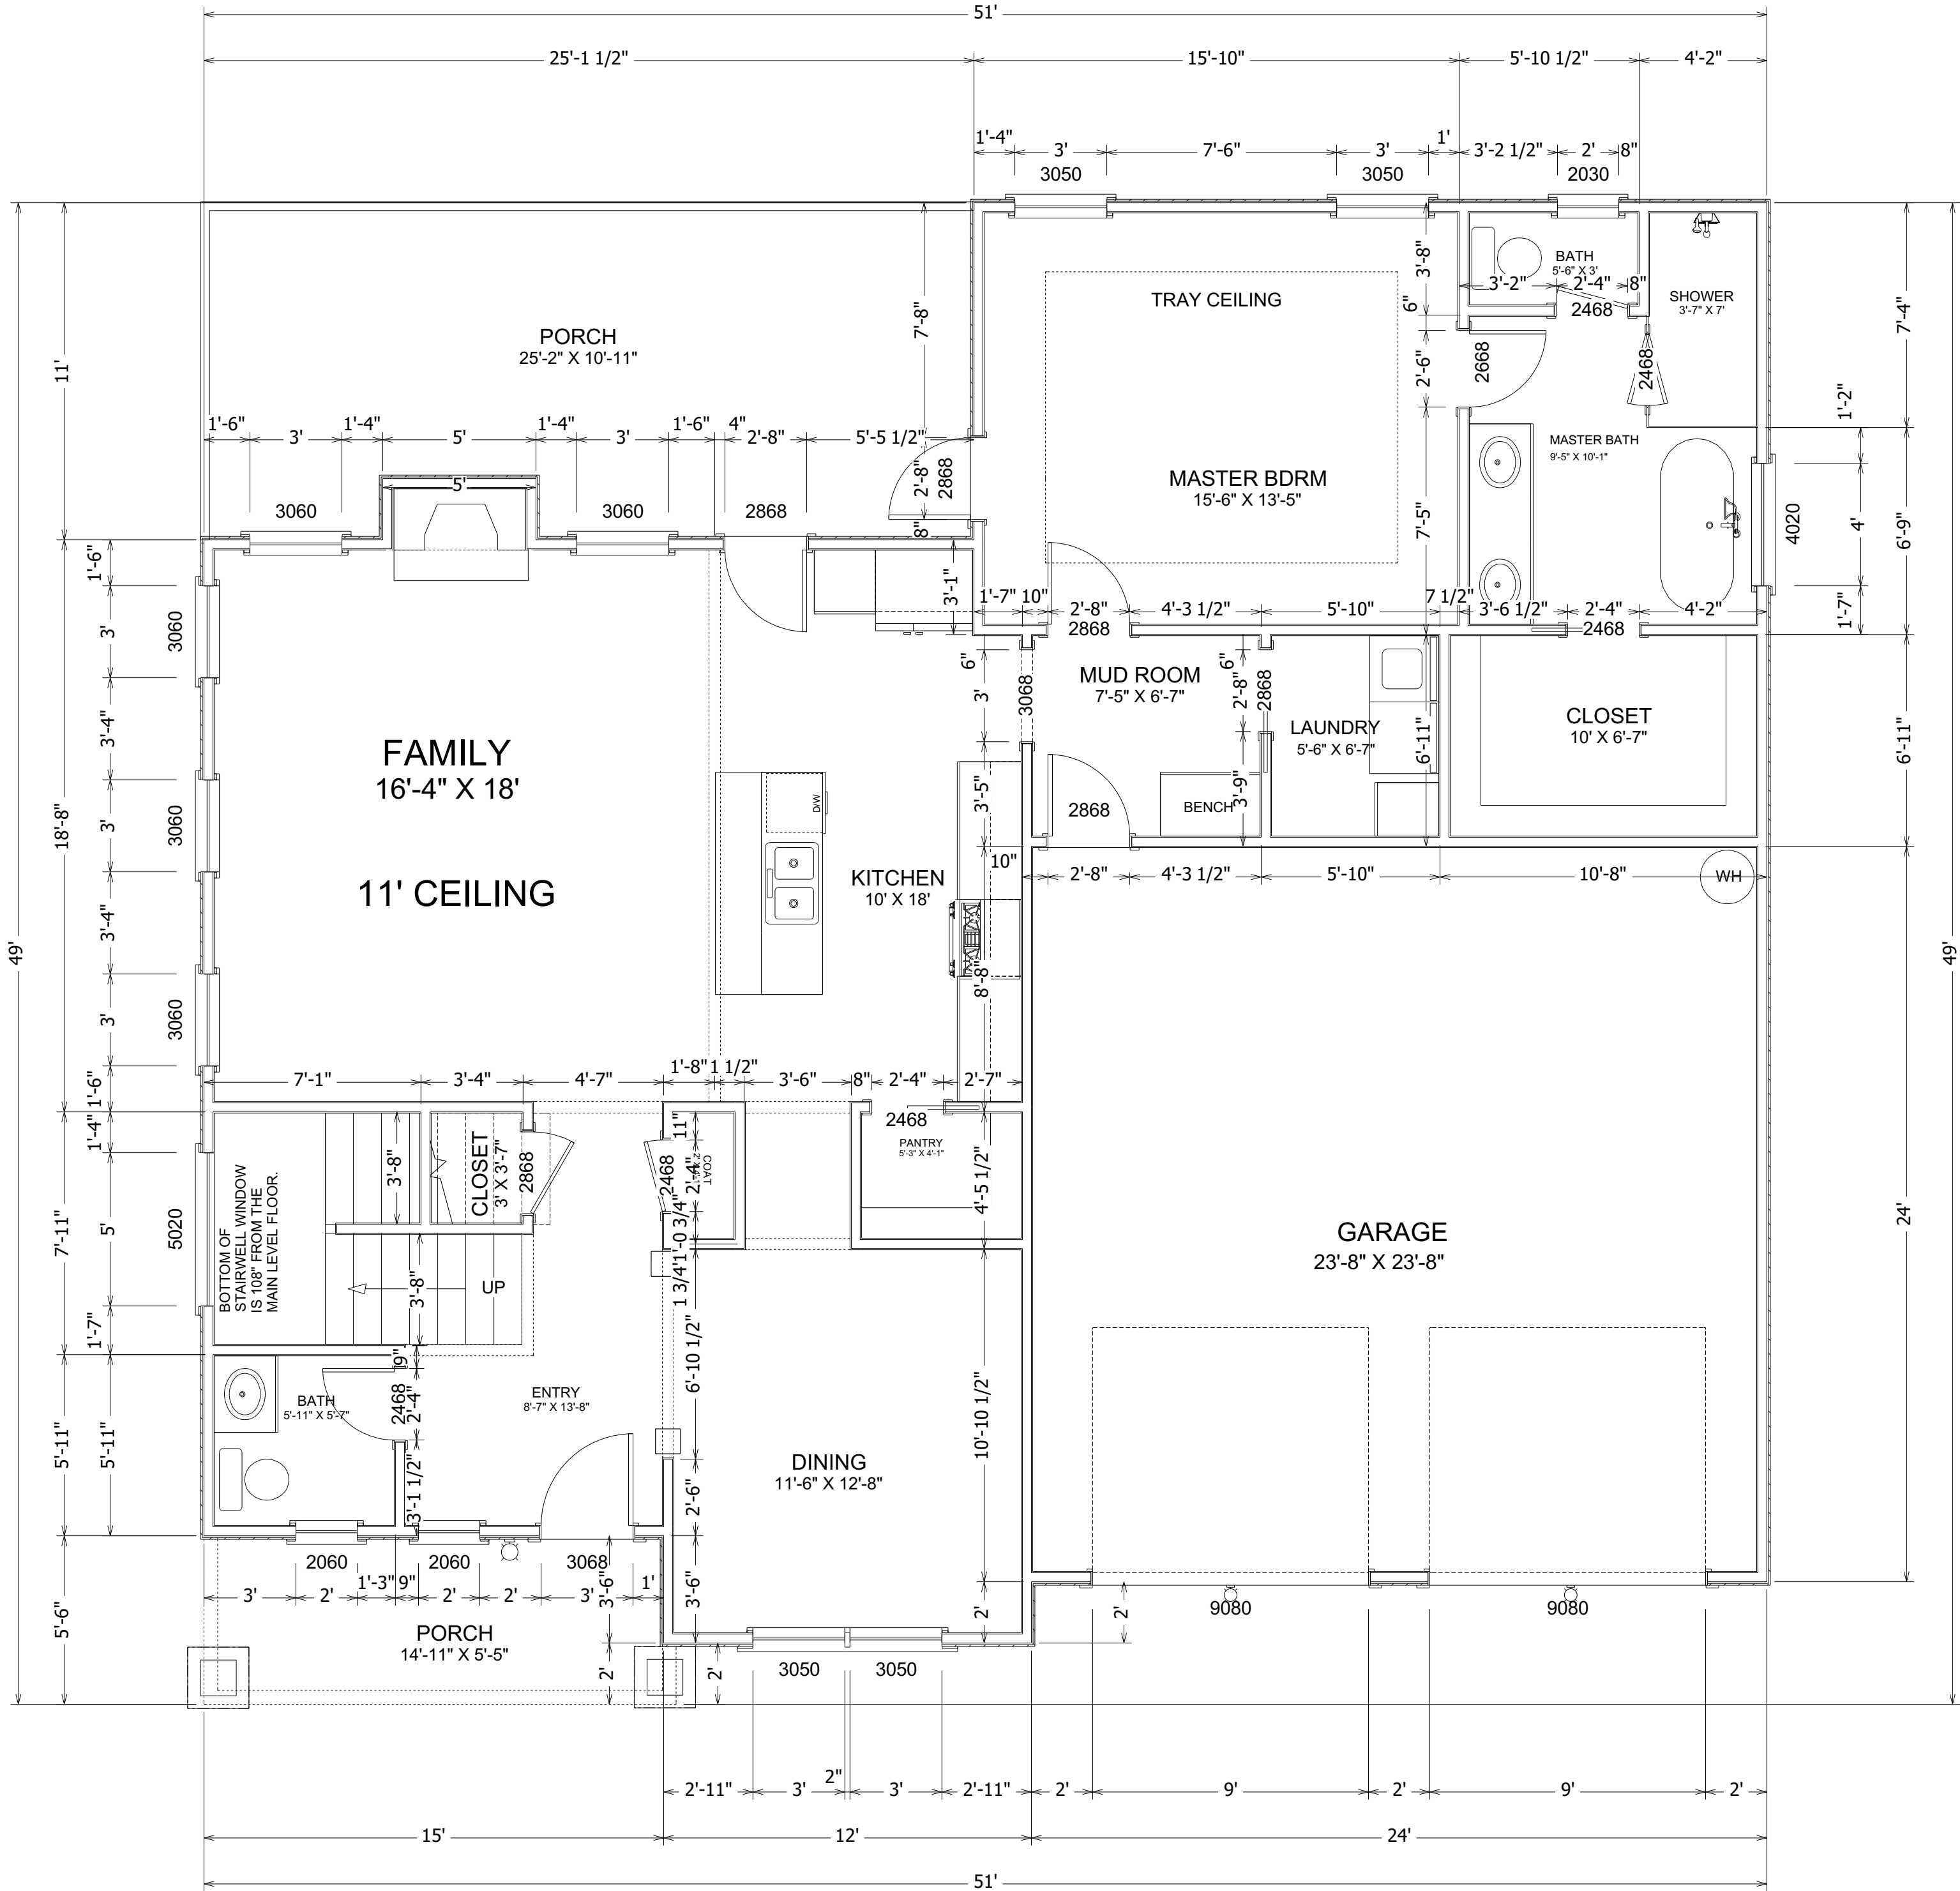

Notes:

1. Verify all measurements prior to construction.
2. Report all discoveries of errors, omissions, or discrepancies to the designer before proceeding with work.
3. Drawings are the property of the Designer - any unauthorized use is prohibited.
4. Designer cannot be held responsible for errors or omissions.
5. Room Sizes are given in addition to dimensions to help in material sizing only. Dimensions always govern.
6. The Contractor/Builder will make certain the design complies with all local codes & ordinances.
7. This is a Builder's set of plans and the Designer therefore assumes a certain amount of knowledge on the part of the builder, and therefore certain information has been omitted and must be assumed by the builder.

Notes to Builder & Sub-Contractors

PLEASE NOTE:  
9' CEILINGS UNLESS OTHERWISE SPECIFIED.

**Nowland Design, LLC**  
Susan W. Nowland  
(423) 400-6970  
email: [nowlanddesign@gmail.com](mailto:nowlanddesign@gmail.com)  
[www.nowlanddesign.com](http://www.nowlanddesign.com)  
Copyright 2019 Susan W. Nowland

| LEVEL      | TOTAL SQ FT |
|------------|-------------|
| MAIN LEVEL | 1445        |
| 2ND LEVEL  | 654         |
| TOTAL      | 2099        |

PROJECT DESCRIPTION:  
**GATEWOOD**

**1ST FLOOR**

|                         |
|-------------------------|
| DATE:                   |
| 5/8/2019                |
| SCALE:                  |
| FLOOR PLAN<br>1/4" = 1' |

