
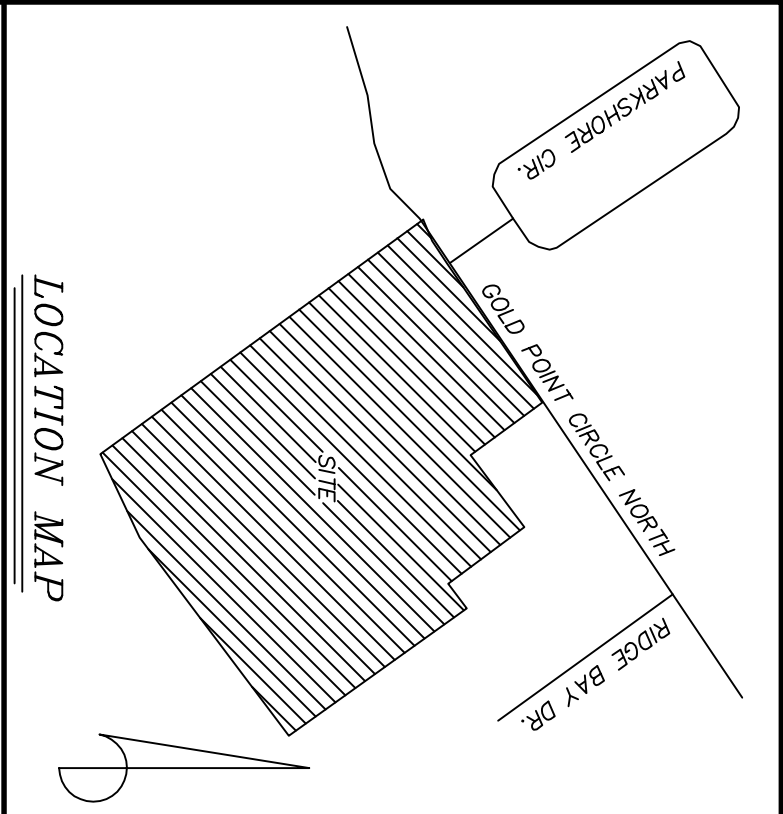
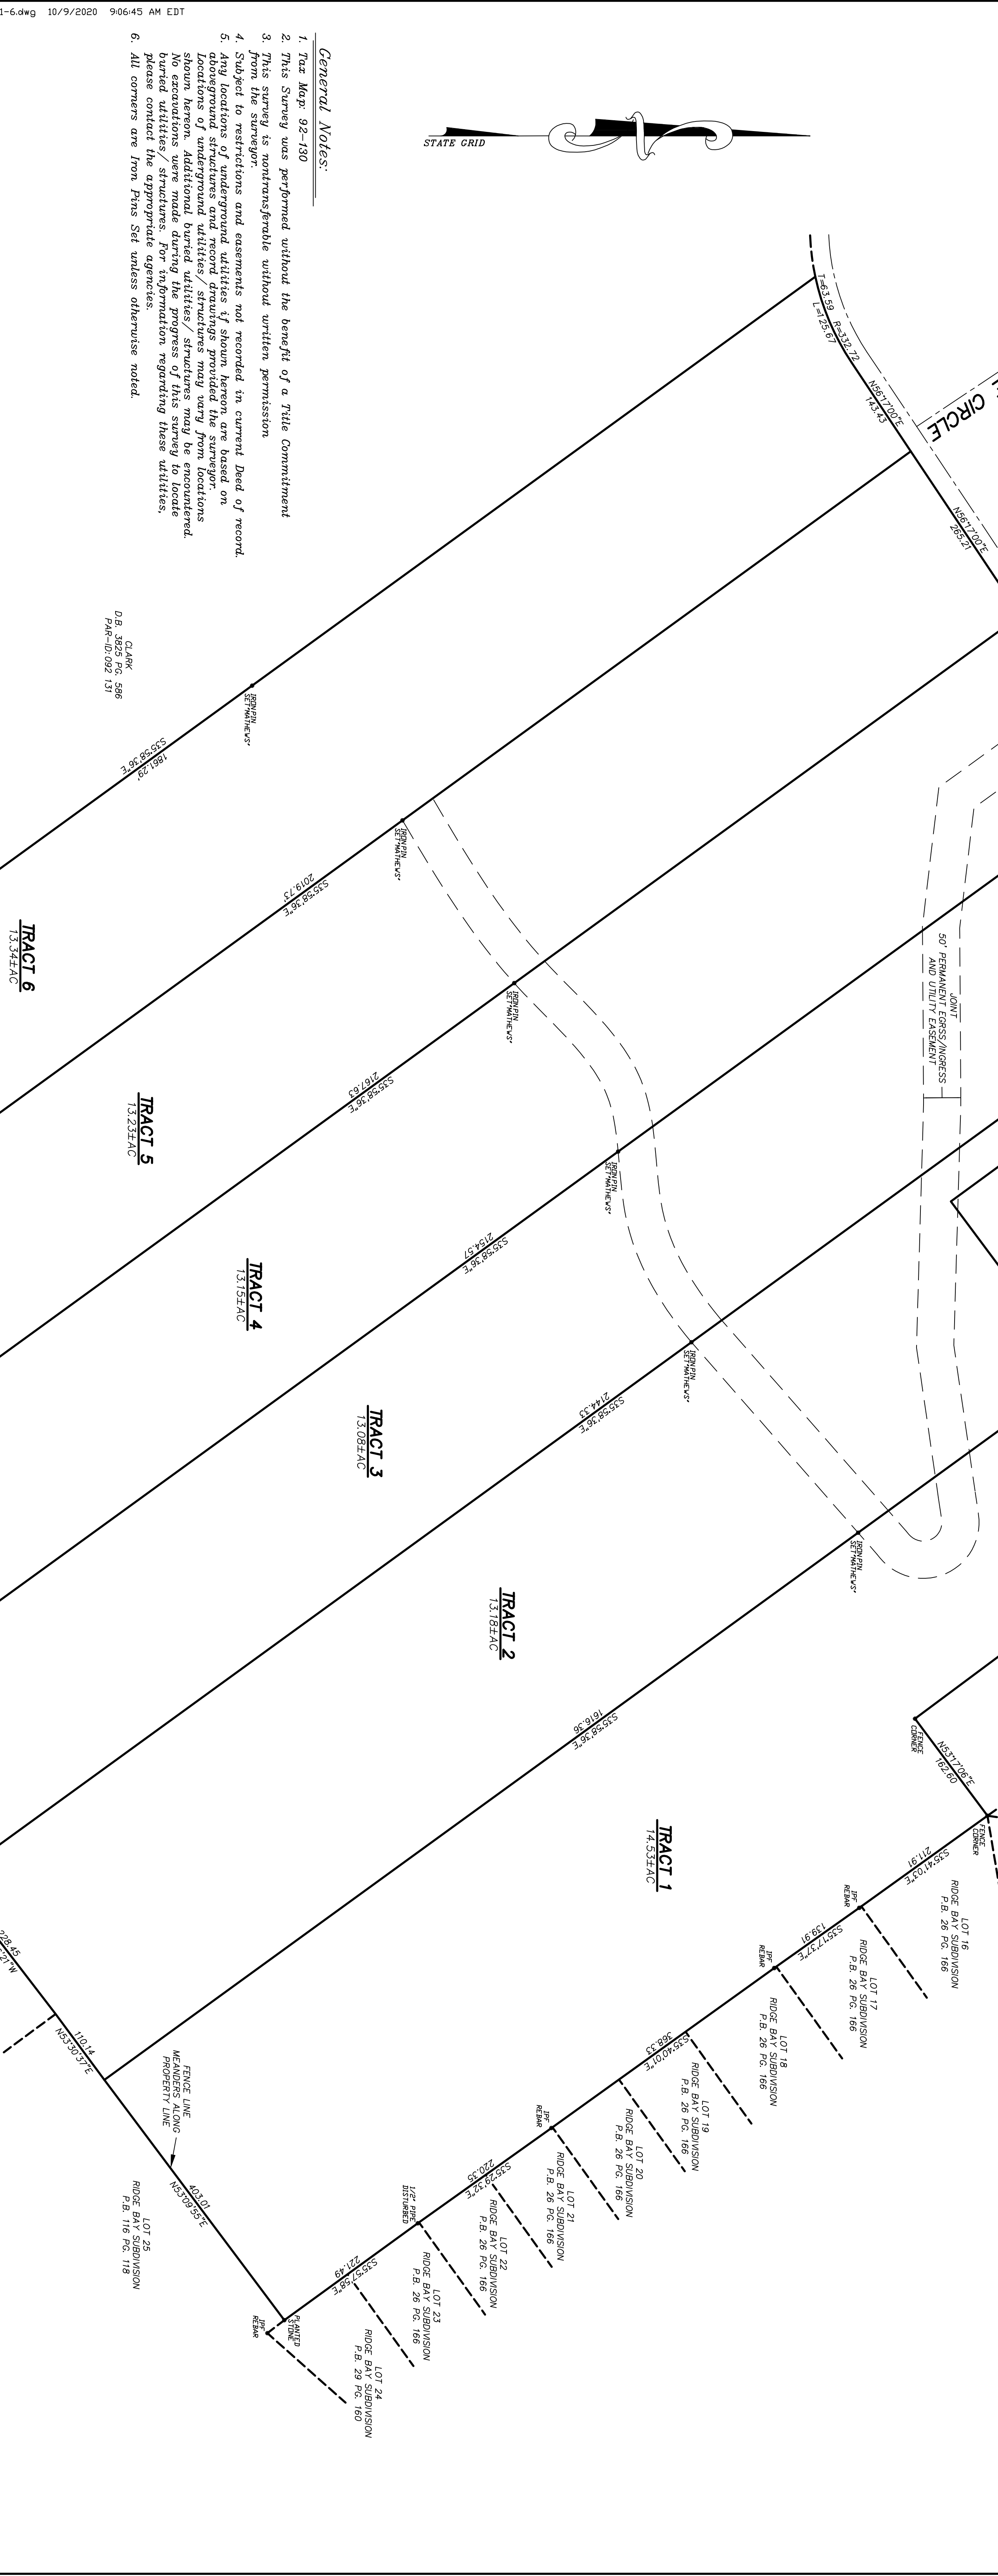
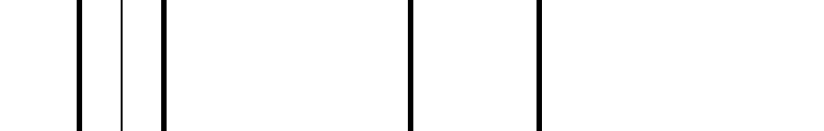
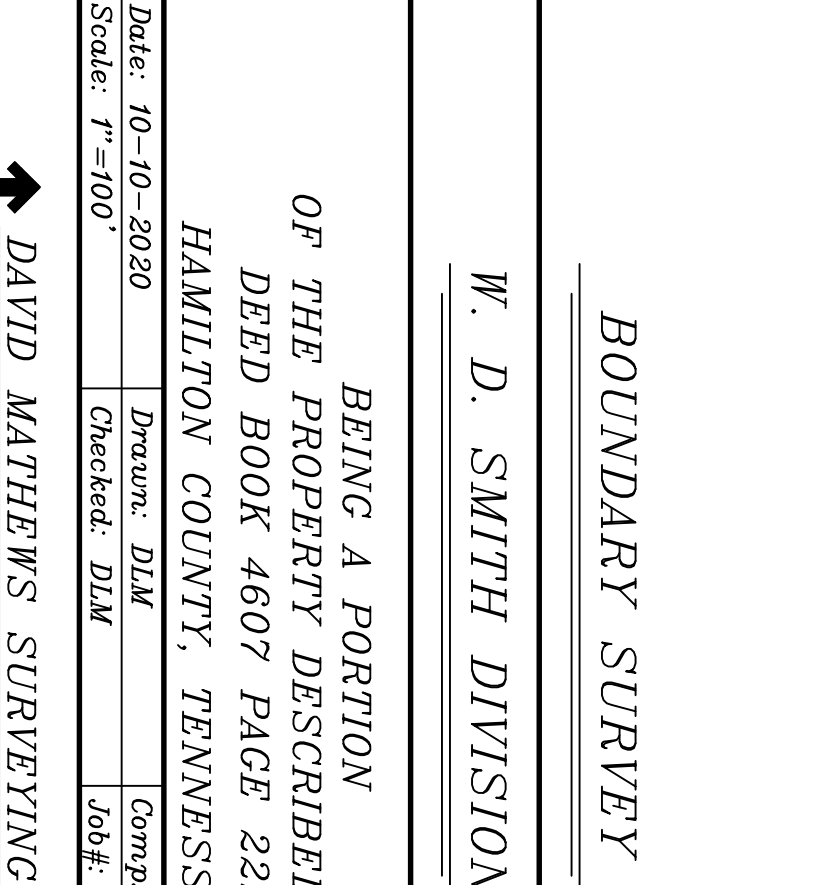
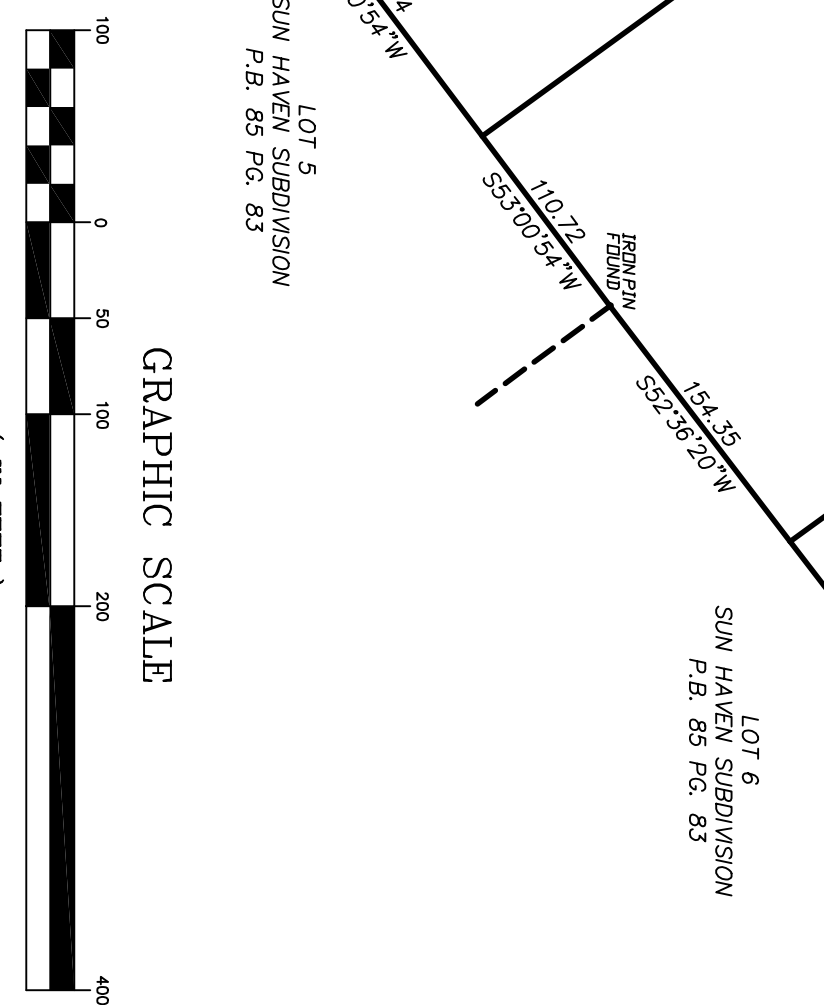
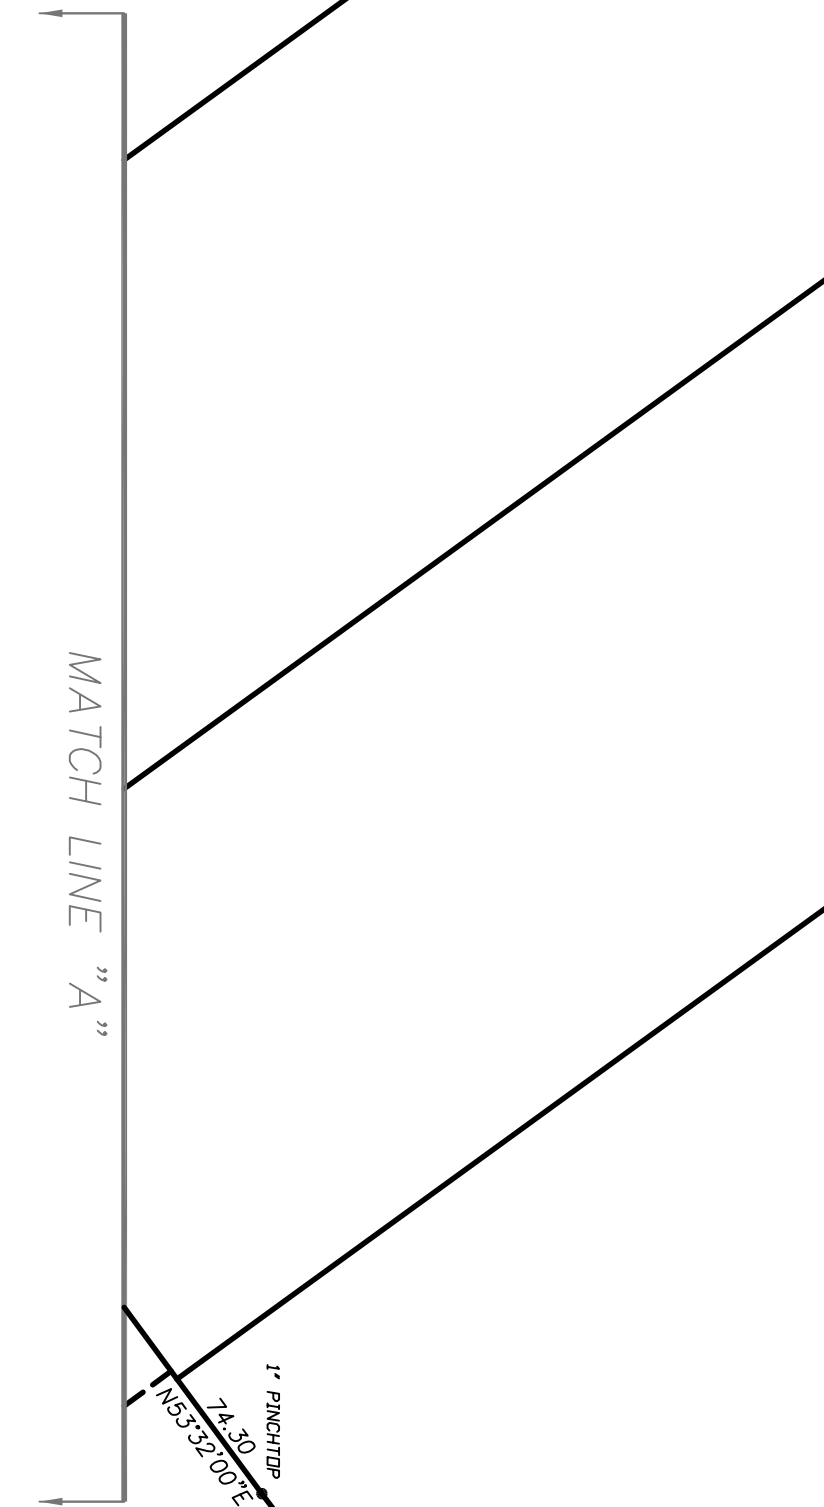


General Notes:

1. Tax Map: 92-130
2. This Survey was performed without the benefit of a Title Commitment
3. This survey is nontransferable without written permission from the surveyor.
4. Subject to restrictions and easements not recorded in current Deed of record.
5. Any locations of underground utilities if shown hereon are based on aboveground structures and record drawings provided the surveyor. Locations of underground utilities/ structures may vary from locations shown hereon. Additional buried utilities/ structures may be encountered to excavations were made during the progress of this survey to locate buried utilities. The surveyor assumes no responsibility for the location of buried utilities. Please contact the appropriate agencies.
6. All corners are Iron Pins Set unless otherwise noted.

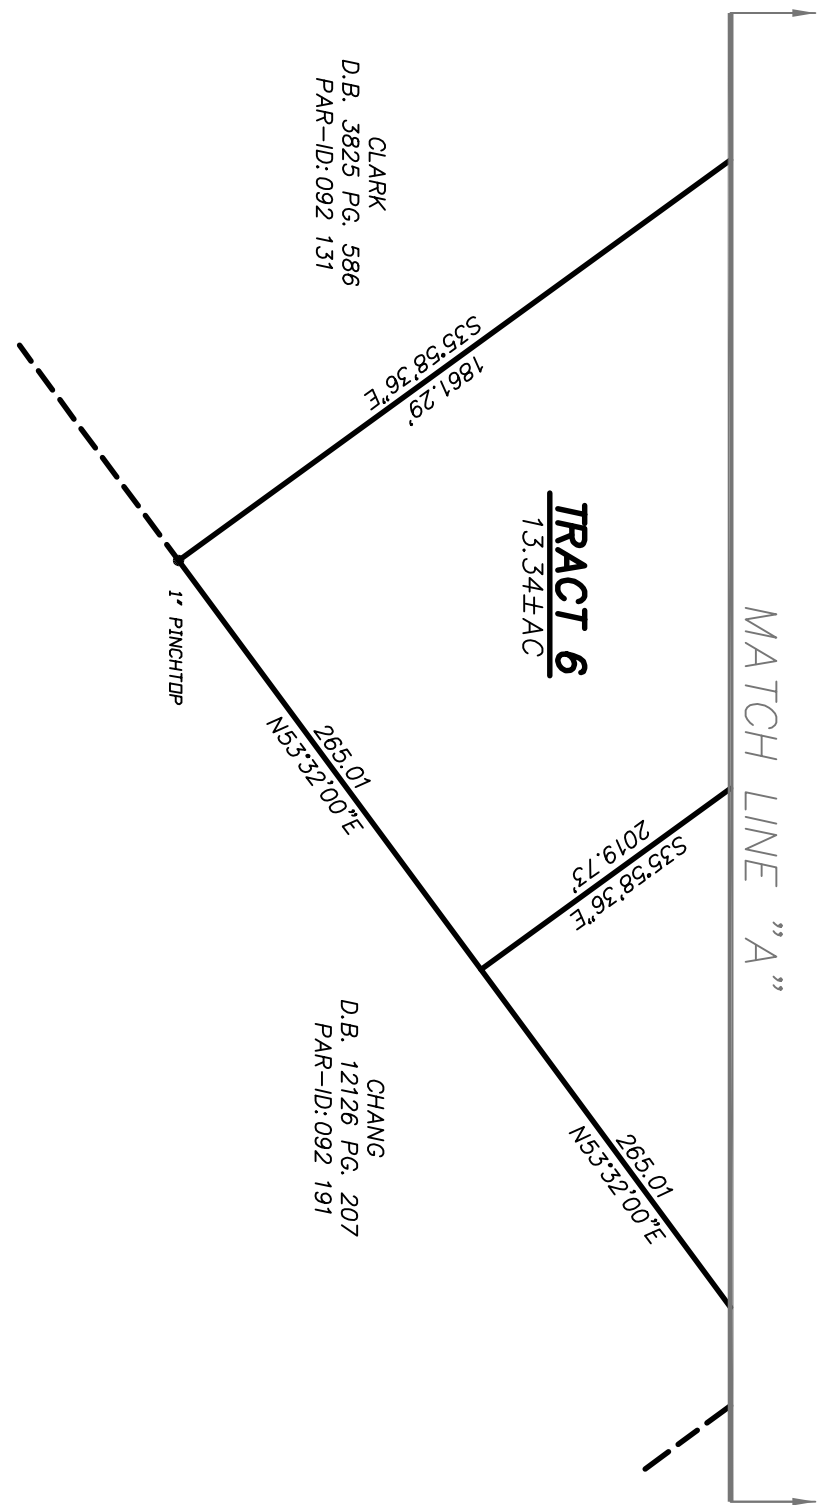

David Mathews PLS#747

Surveyor's Certification
I hereby certify that I have surveyed the property shown hereon that this survey is correct to the best of my knowledge and belief and that it is a category "1" survey and that the ratio of precision of the undisturbed survey is 1:10000+ as shown hereon. This survey meets the current TN Minimum Standards of Practice. (This survey is null and void unless stamped in red ink)

BOUNDARY SURVEY			
W. D. SMITH DIVISION			
BEING A PORTION OF THE PROPERTY DESCRIBED IN DEED BOOK 4607 PAGE 232 HAMILTON COUNTY, TENNESSEE			
Date: 10-10-2020	Drawn: DLM	Comp:	
Scale: 1"=100'	Checked: DLM	Job#: 20-413	
DAVID MATTHEWS SURVEYING			
1820 HAMIL ROAD PK. 428-B70-B871 CHATTANOOGA, TENN. 37313 PH. 423-870-4208			
20-03566			